

STATE OF ILLINOIS
DEPARTMENT OF TRANSPORTATION
DIVISION OF HIGHWAYS
**PROPOSED
CONTRACT MAINTENANCE**

FOR INDEX OF SHEETS, SEE SHEET NO. 2


FAS 1613 (OLD US 36)
SECTION (23)I-2

SANGAMON COUNTY


C-96-049-13

F.A.S. RTCL	SECTION	COUNTY	TOTAL SHEETS	SHEET NO.
1613	(23)I-2	SANGAMON	5	1
FED. ROAD DIST. NO.	ILLINOIS	CONTRACT NO. 72G14		

D-96-049-13

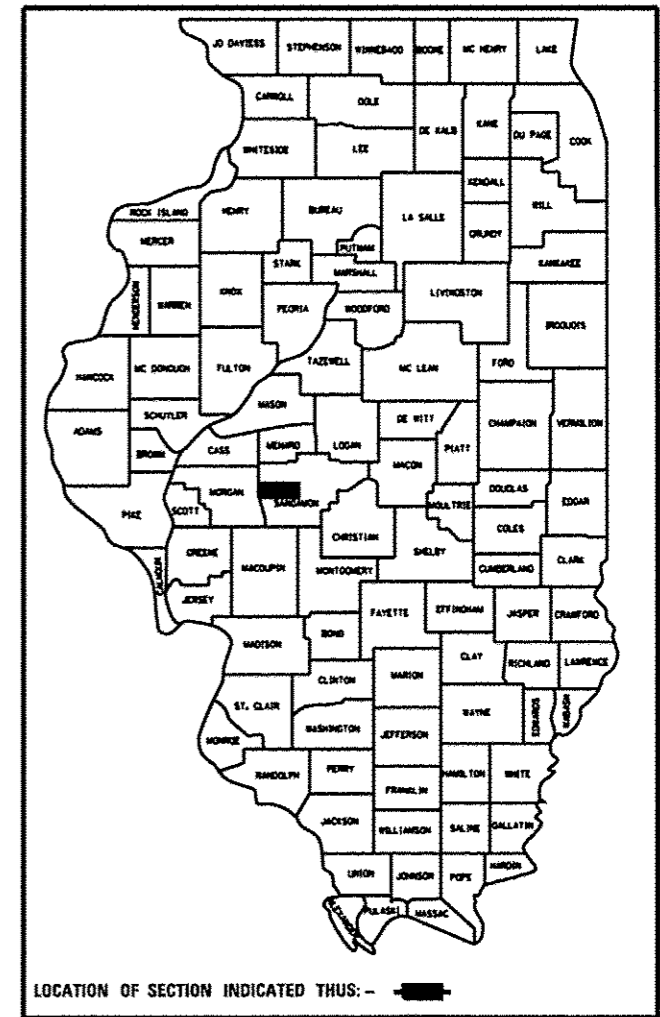

LOCATION OF SECTION INDICATED THUS: - [black rectangle] -

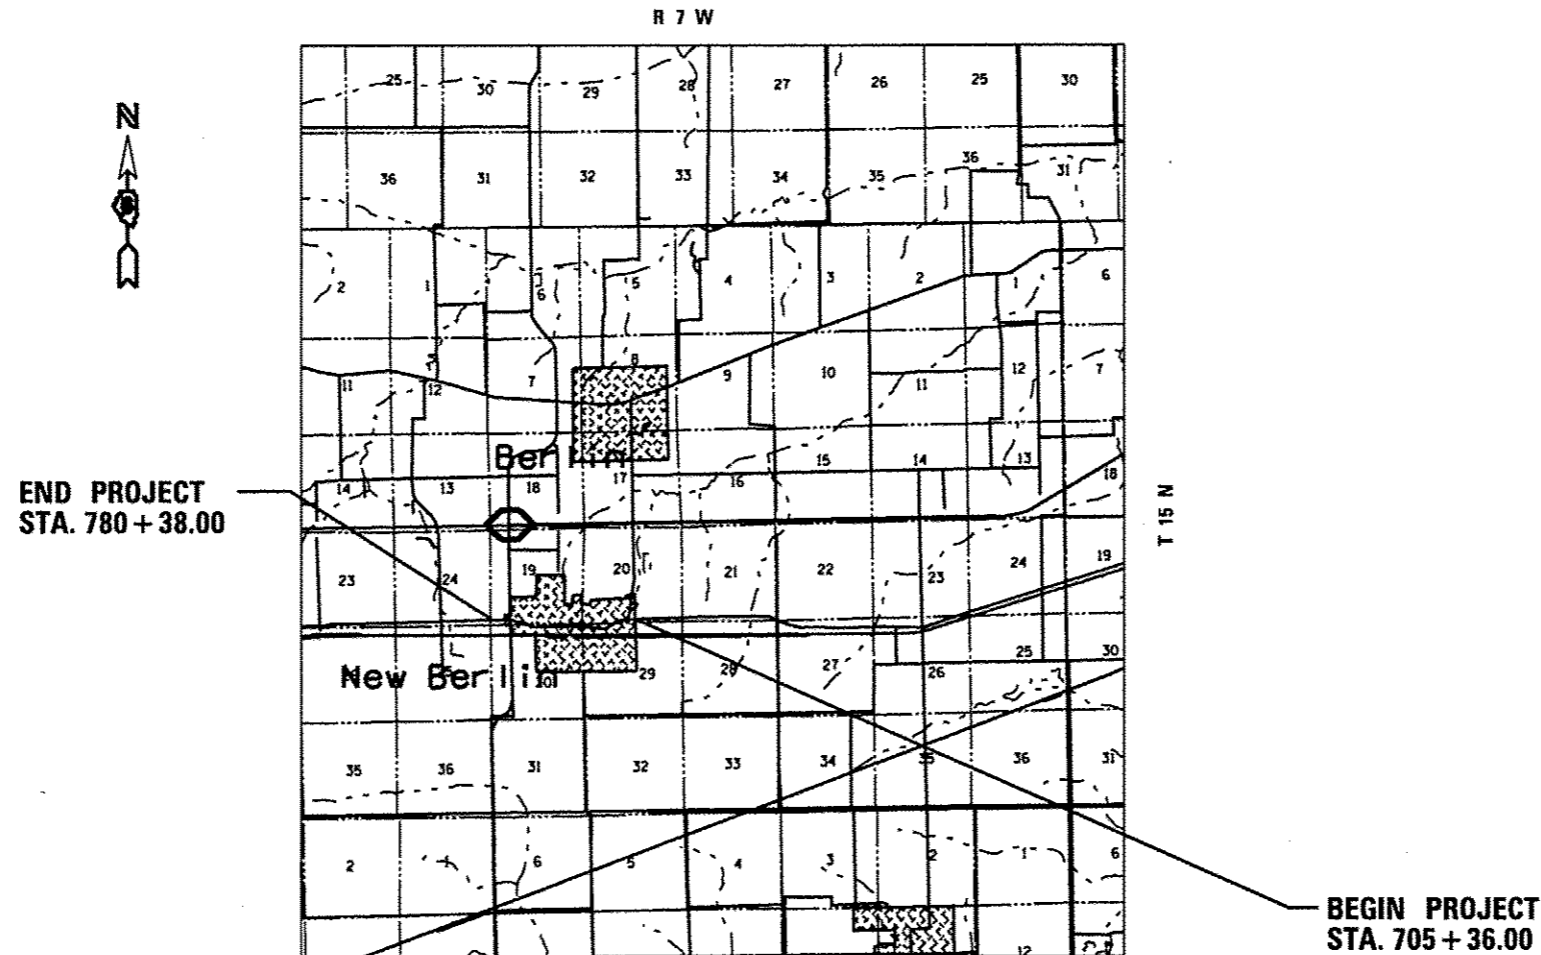


END PROJECT
STA. 780 + 38.00

BEGIN PROJECT
STA. 705 + 36.00

STA. EQ. 722 + 74.3bk = 722 + 78.1ah
STA. EQ. 774 + 16.7bk = 742 + 50.0ah

GROSS LENGTH = 7,364.90 FT. = 1.395 MILES

ADT = 2,050(75)

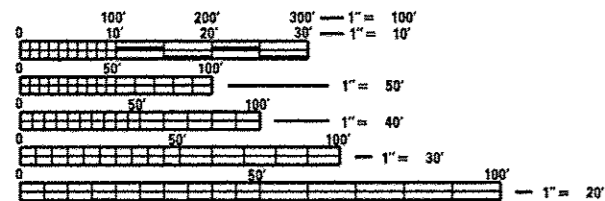

FULL SIZE PLANS HAVE BEEN PREPARED USING STANDARD ENGINEERING SCALES. REDUCED SIZED PLANS WILL NOT CONFORM TO STANDARD SCALES. IN MAKING MEASUREMENTS ON REDUCED PLANS, THE ABOVE SCALES MAY BE USED.

J.U.L.I.E.
JOINT UTILITY LOCATION INFORMATION FOR EXCAVATION
1-800-892-0123
OR 811

PLAN AND CONTRACT TECHNICIAN
TIMOTHY SHARP (217)782-7743

CONTRACT NO. 72G14

STATE OF ILLINOIS
DEPARTMENT OF TRANSPORTATION
DIVISION OF HIGHWAYS

SUBMITTED March 29 2013
Ron Zank
DEPUTY DIRECTOR OF HIGHWAYS, REGION ENGINEER

April 26 2013
John D. Baranzelli, P.E.
ENGINEER OF DESIGN AND ENVIRONMENT

April 26 2013
Omor Osman, P.E.
DIRECTOR OF HIGHWAYS, CHIEF ENGINEER

**PRINTED BY THE AUTHORITY
OF THE STATE OF ILLINOIS**