


STA. 705+36 TO 709+50
 STA. 712+75 TO 723+00
 STA. 760+87 TO 762+25
 STA. 765+00 TO 768+90
 STA. 770+00 TO 780+38

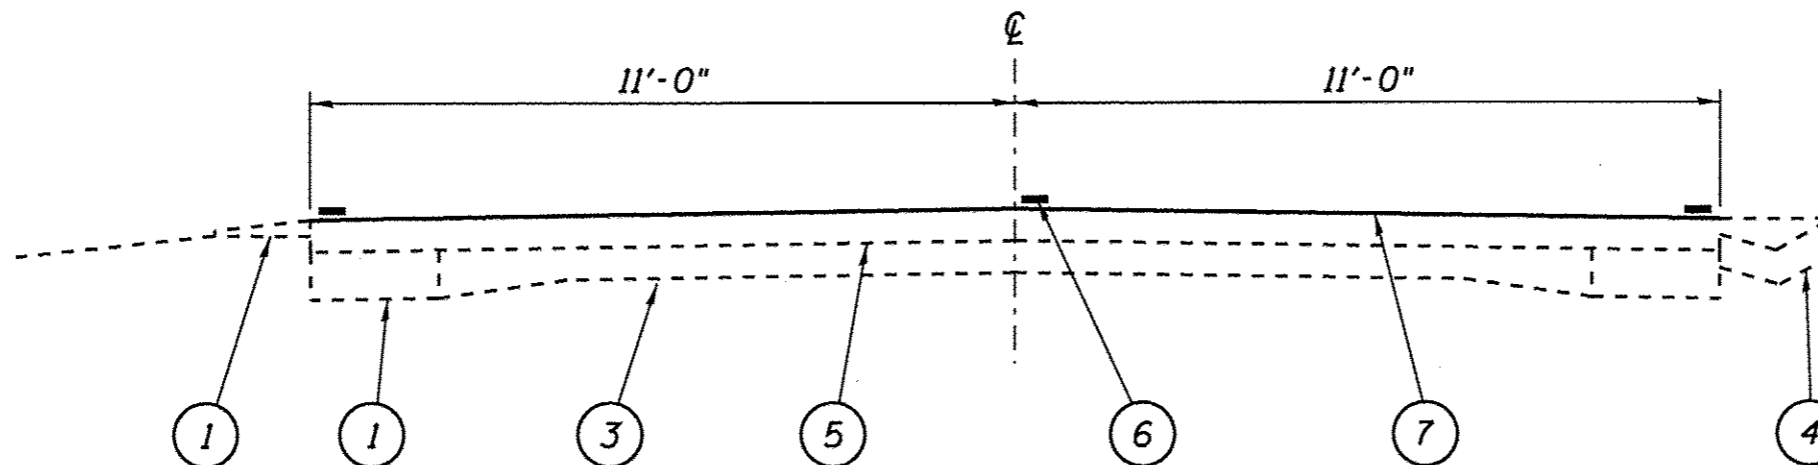

GUTTER RT. STA. 709+50 TO 712+75
 GUTTER RT. STA. 762+25 TO 765+00
 GUTTER LT. STA. 766+90 TO 770+00

LEGEND

- 1 - EXIST. AGG. SHOULDER
- 2 - EXIST. WIDENING
- 3 - EXIST. P.C.C. PAVEMENT
- 4 - EXIST. GUTTER
- 5 - EXIST. H.M.A. SURFACE
- 6 - PROP. PAINT PAVEMENT MARKING - LINE 5"
- 7 - PROP. CAPE SEAL

FILE NAME #FILE#	USER NAME - #USER#	DESIGNED -	REVISED -	STATE OF ILLINOIS DEPARTMENT OF TRANSPORTATION	TYPICAL SECTION		P.A.S. RTE. 1613	SECTION 2311-2	COUNTY SANGAMON	TOTAL SHEETS	SHEET NO.
	PLOT SCALE - #SCALE#	CHECKED -	REVISED -		5	4					
SHT. PLAN	PLOT DATE - #DATE#	DATE -	REVISED -	SCALE: _____	SHEET 1	OF 1 SHEETS	STA. _____	TO STA. _____	CONTRACT NO. 72014		
ILLINOIS FED. AID PROJECT											