




PIER CAP - PLAN - PIER 5

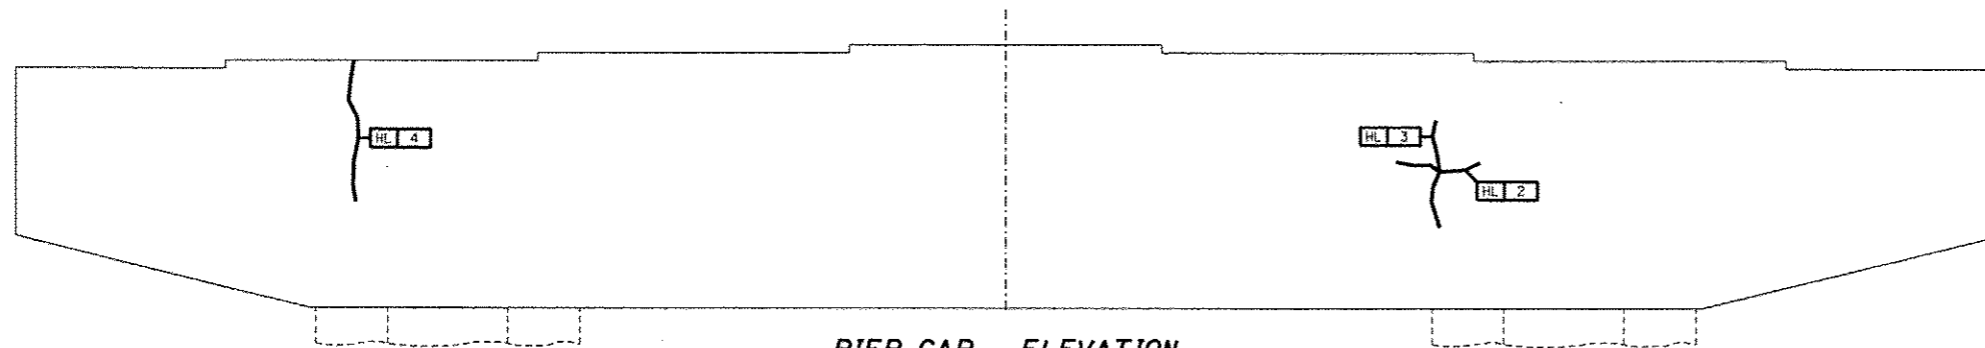



PIER CAP - ELEVATION
Looking North

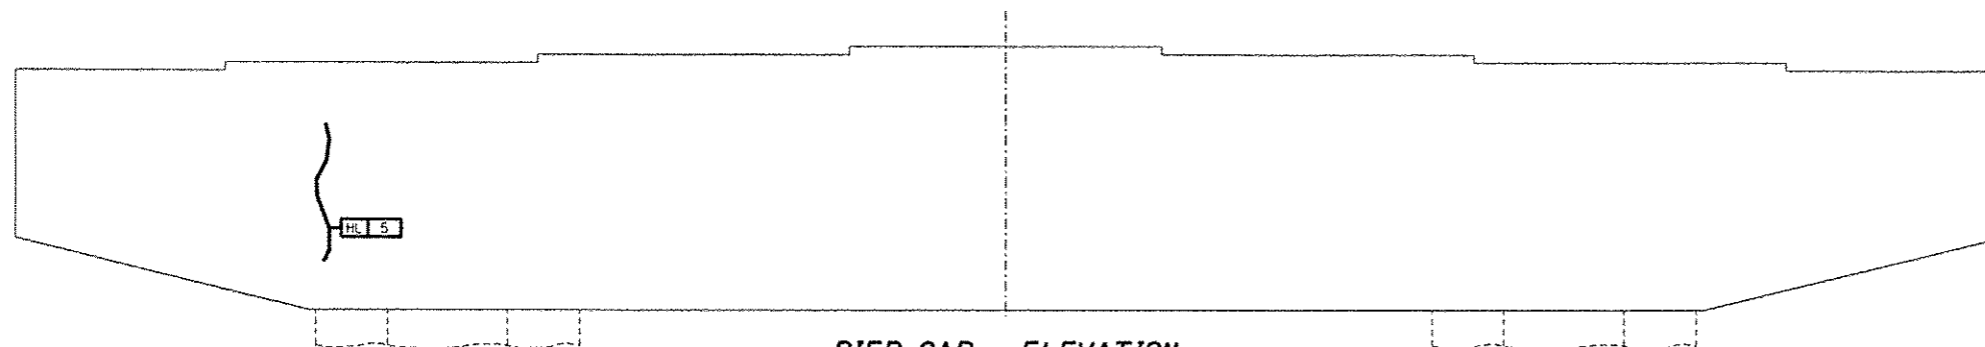

PIER CAP - ELEVATION
Looking South

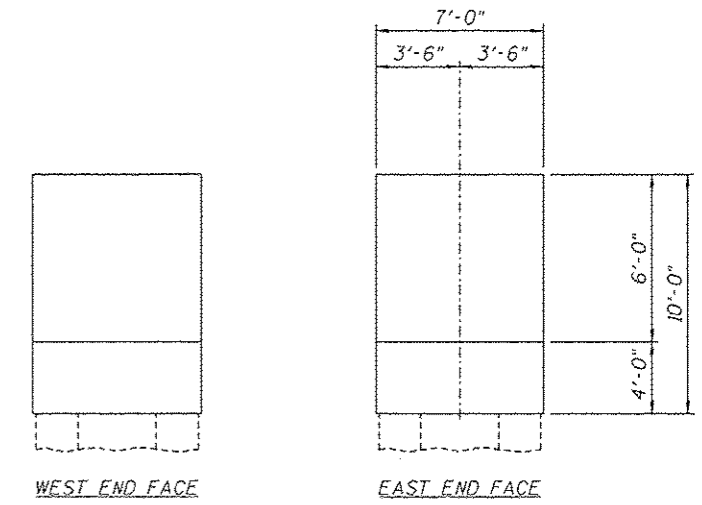

PIER CAP - END ELEVATIONS

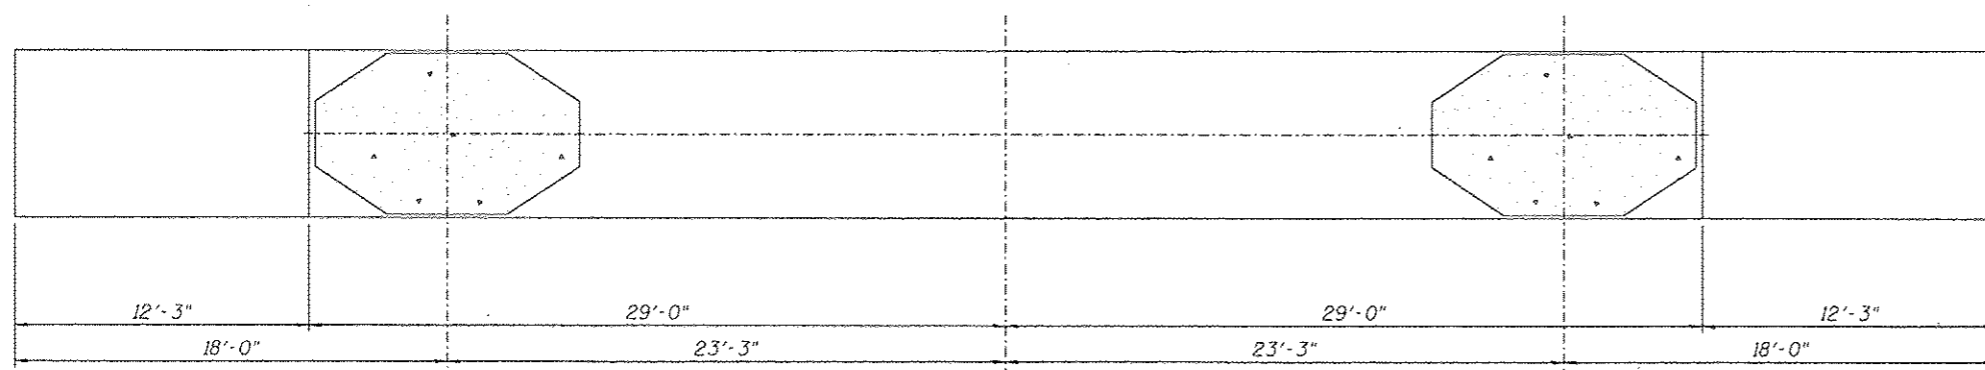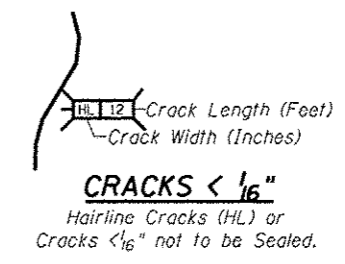

PIER CAP - UNDERSIDE

DESIGNED -	EXAMINED _____	DATE -	STATE OF ILLINOIS DEPARTMENT OF TRANSPORTATION	REPAIRS TO - PIER NUMBER 5 - CAP STRUCTURE NO. 060-0255		F.A.P. RTE. 304	SECTION 100B-10S-1	COUNTY MADISON	TOTAL SHEETS 58	SHEET NO. 35
CHECKED -	ENGINEER OF STRUCTURAL SERVICES									
DRAWN Rod	PASSED _____									
CHECKED MNM	ENGINEER OF BRIDGES AND STRUCTURES									
			SHEET NO. 25 OF 48 SHEETS		ILLINOIS FED. AID PROJECT					