

ROUTE	SECTION	COUNTY
	7E-0000(156)	ST CLAIR
CONTRACT NO. 97500		
ILLINOIS		
FEDERAL AID PROJECT		

**THOUVENOT,
WADE &
MOERCHEN, INC.**
ENGINEERS ♦ SURVEYORS ♦ PLANNERS




- CORPORATE OFFICE
4940 OLD COLLINSVILLE RD.
SWANSEA, ILLINOIS 62226
TEL (618) 624-4488
FAX (618) 624-6688
corp@twm-inc.com
- WATERLOO OFFICE
113 SOUTH MAIN STREET
WATERLOO, ILLINOIS 62298
TEL (618) 939-5050
FAX (618) 939-3938
waterloo@twm-inc.com
- EDWARDSVILLE OFFICE
600 COUNTRY CLUB VIEW, SUITE 1
EDWARDSVILLE, ILLINOIS 62025
TEL (618) 656-4040
FAX (618) 656-4343
edwardsville@twm-inc.com
- ST. LOUIS OFFICE
720 OLIVE ST., SUITE 200 A
ST. LOUIS, MISSOURI 63101
TEL (314) 241-6300
stlouis@twm-inc.com

PROFESSIONAL REGISTRATIONS	LICENSE NO.
ILLINOIS PROFESSIONAL DESIGN FIRM	184-001220
PROFESSIONAL ENGINEERING CORP.	62-033370
PROFESSIONAL STRUCTURAL ENGR. CORP.	81-065202
ILLINOIS PROF. LAND SURVEYING CORP.	048-000029
MISSOURI PROFESSIONAL ENGR. CORP.	MO 001528
MISSOURI LAND SURVEYING CORP.	MO 000346

SEAL

Signature: _____
Signature Date: _____
Expiration Date: _____


STATEMENT OF RESPONSIBILITY
I hereby confirm that the document herein to be authenticated by my seal is restricted to this sheet, and I hereby disclaim any responsibility for all other drawings, specifications, estimates, reports or other documents or instruments relating to or intended to be utilized for any other part of the architectural, engineering or survey project.

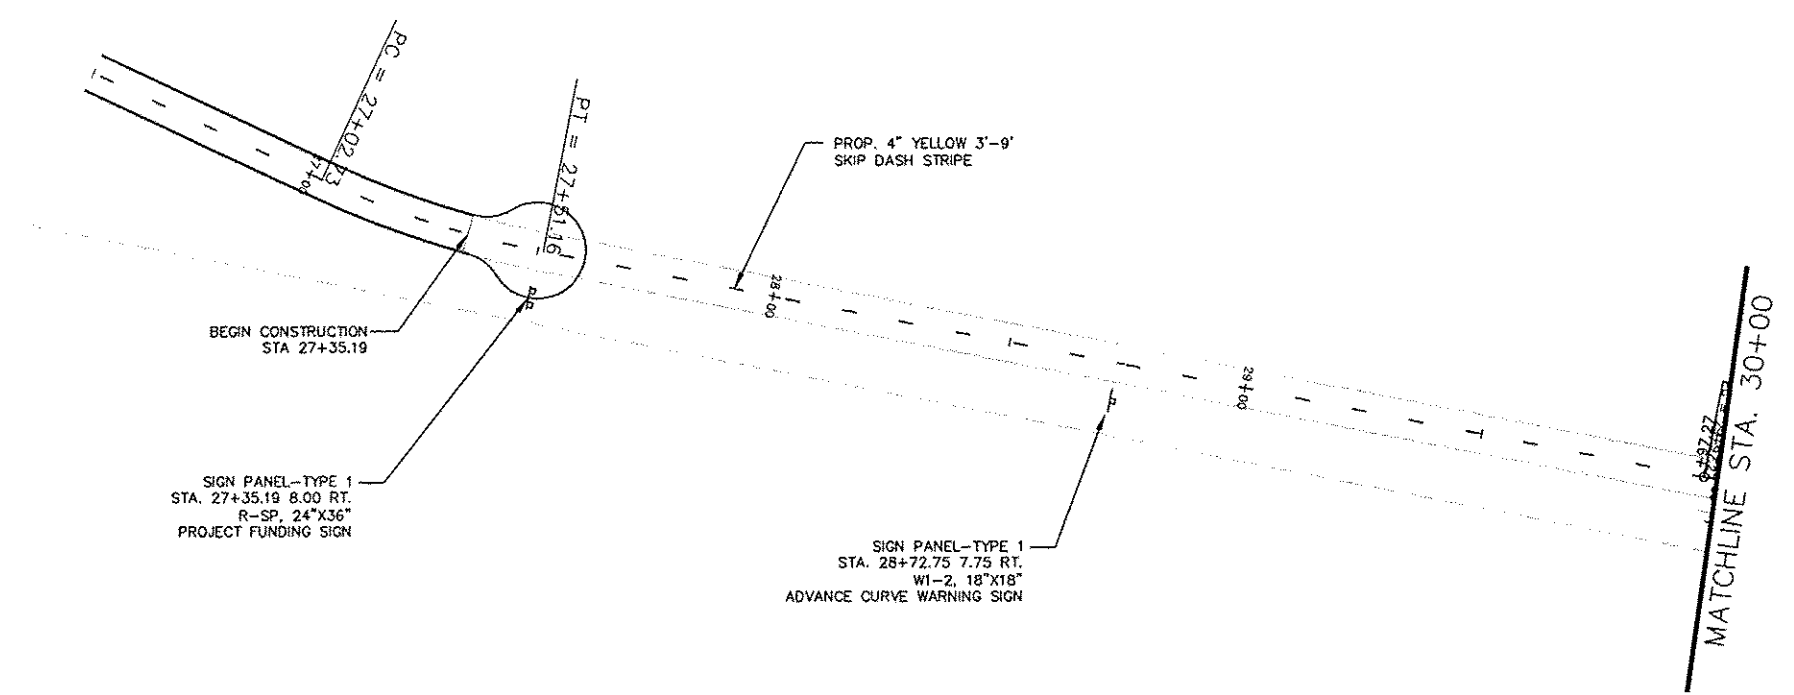

SIGN PANEL-TYPE 1
STA. 27+35.19 8.00 RT.
R-SP, 24"X36"
PROJECT FUNDING SIGN

SIGN PANEL-TYPE 1
STA. 28+72.75 7.75 RT.
W1-2, 18"X18"
ADVANCE CURVE WARNING SIGN

MATCHLINE STA. 30+00

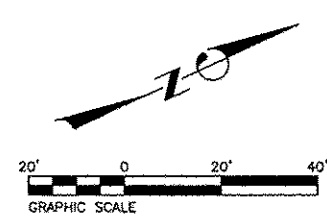

SECTION 10-00032-00-BT
PAVEMENT MARKING AND
SIGNAGE PLAN
STA. 27+35.19 TO STA. 30+00

PROJECT:
RICHLAND CREEK BIKE TRAIL
PHASE 2B
VILLAGE OF SWANSEA
ST CLAIR COUNTY, ILLINOIS

REV.	DATE	DESCRIPTION
△		
△		
△		

DRAWN BY: JJV	SHEET
DESIGNED BY: JJV	15
CHECKED BY: MJK	OF 46 SHEETS
APPROVED BY: JJV	PROJECT DESCRIPTION
PROJECT NUMBER: M19100072A	
<input type="checkbox"/> ISSUED FOR REVIEW	<input checked="" type="checkbox"/> ISSUED FOR BIDDING
<input type="checkbox"/> ISSUED FOR CONSTR.	<input type="checkbox"/> RECORD DRAWING