



SCALE: 1" = 200'

ROUTE	SECTION	COUNTY	TOTAL SHEETS	SHEET NO.
FAS 1872	11 - 00182-00-PE	FRANKLIN	6	4
CONTRACT No.: 99498				

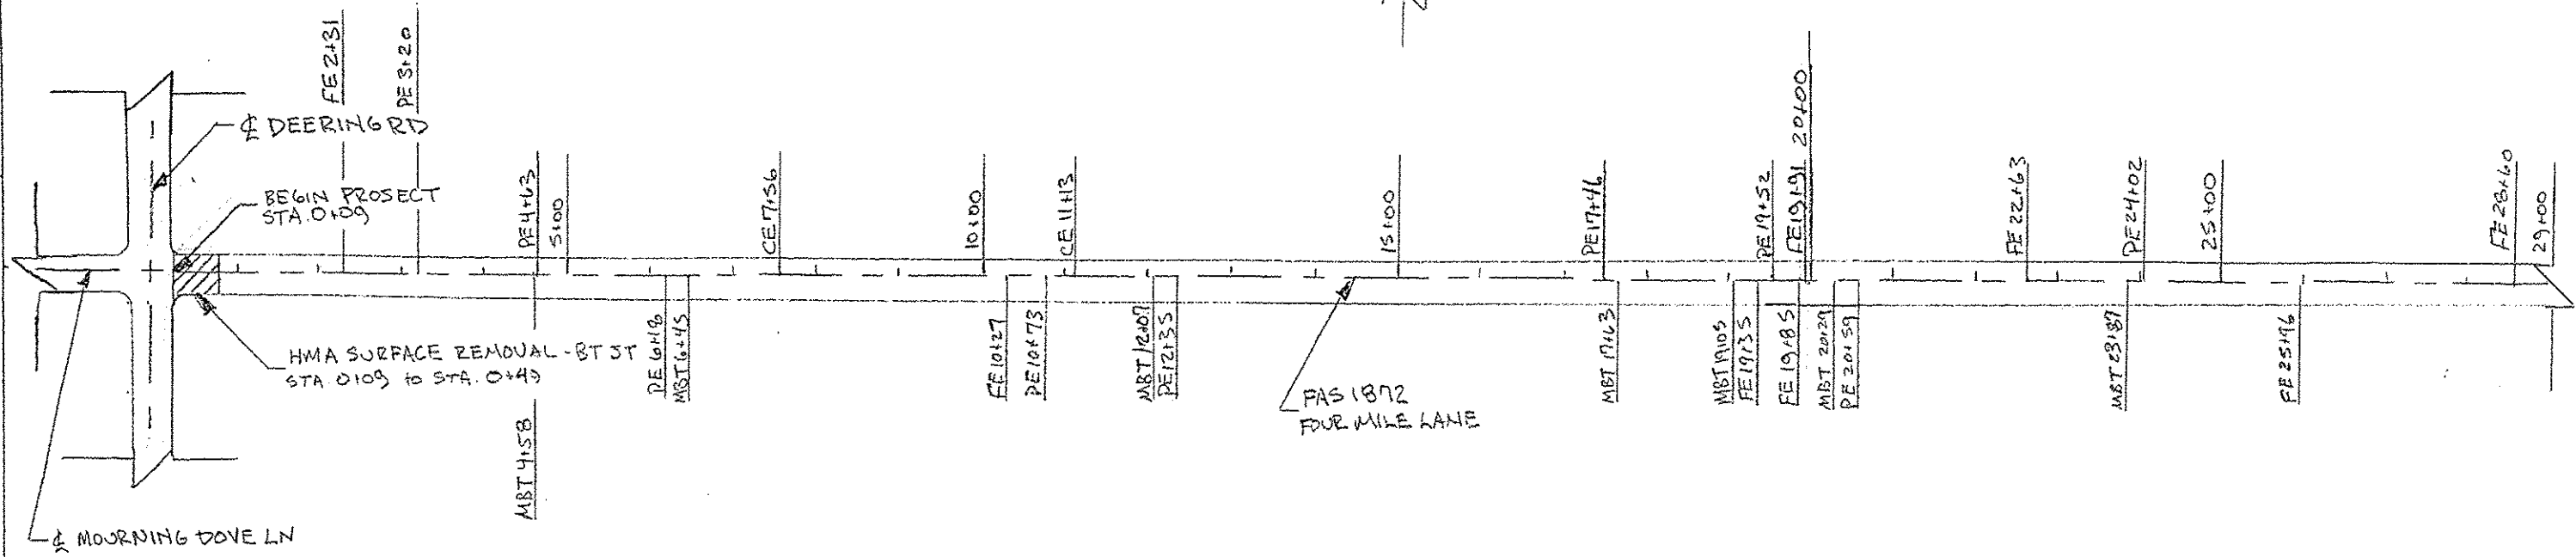

SCALE: 1" = 200'

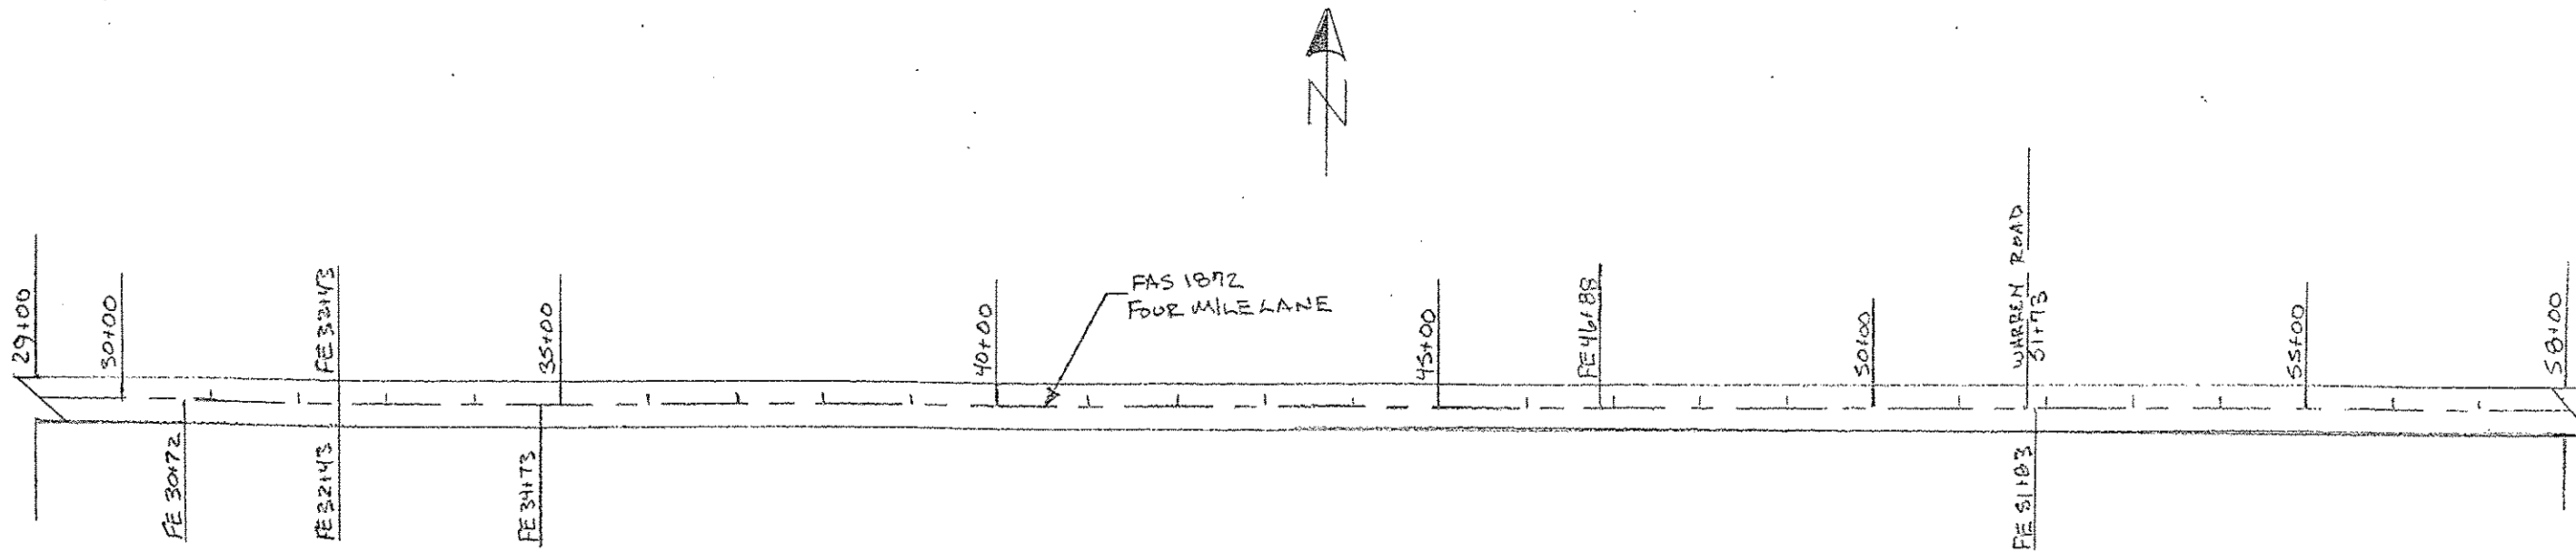

PLAN
STATION 0+09 TO 58+00