



SCALE: 1"=200'

ROUTE	SECTION	COUNTY	TOTAL SHEETS	SHEET NO.
FAS 1872	II - 00182-00-RE	FRANKLIN	6	5
CONTRACT No.:				99498

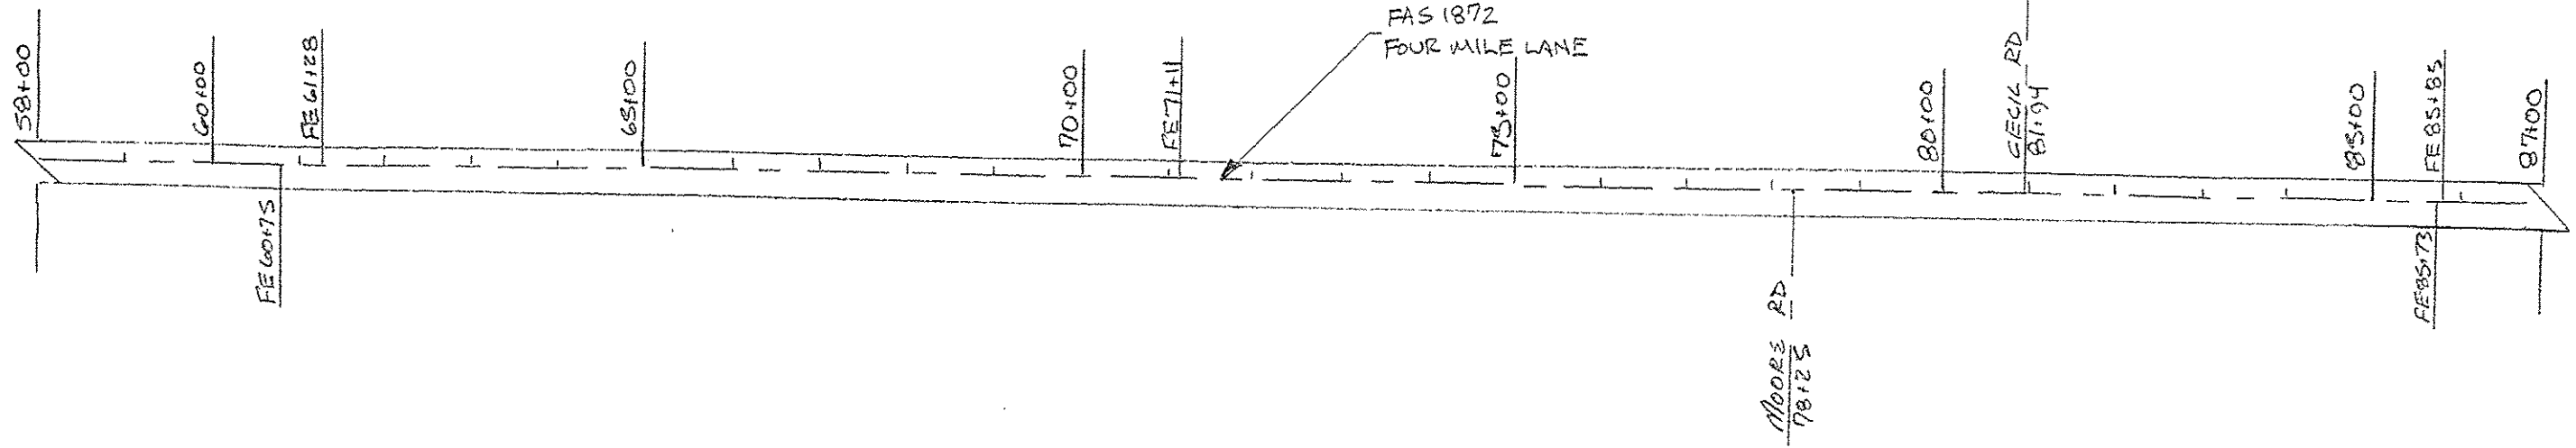

SCALE: 1"=200'

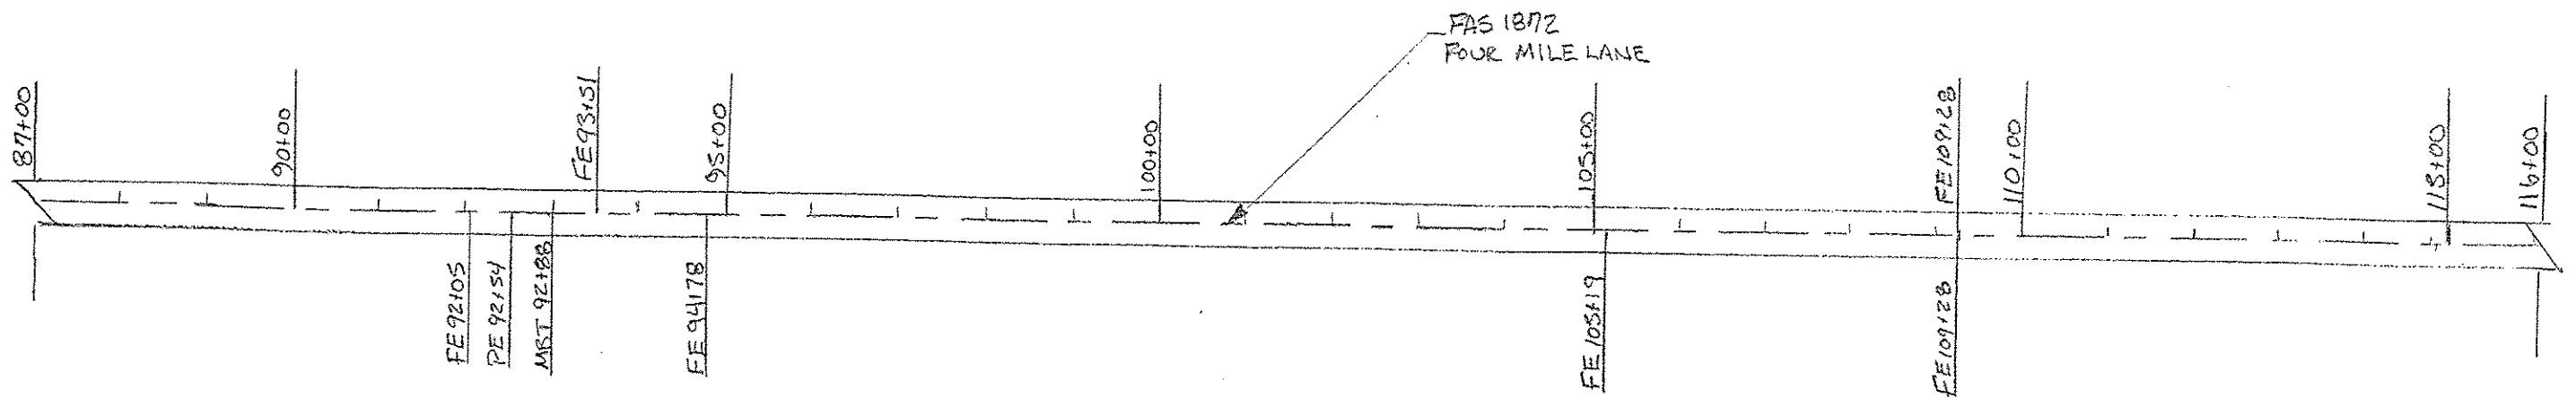

PLAN
STATION 58+00 TO 116+00