
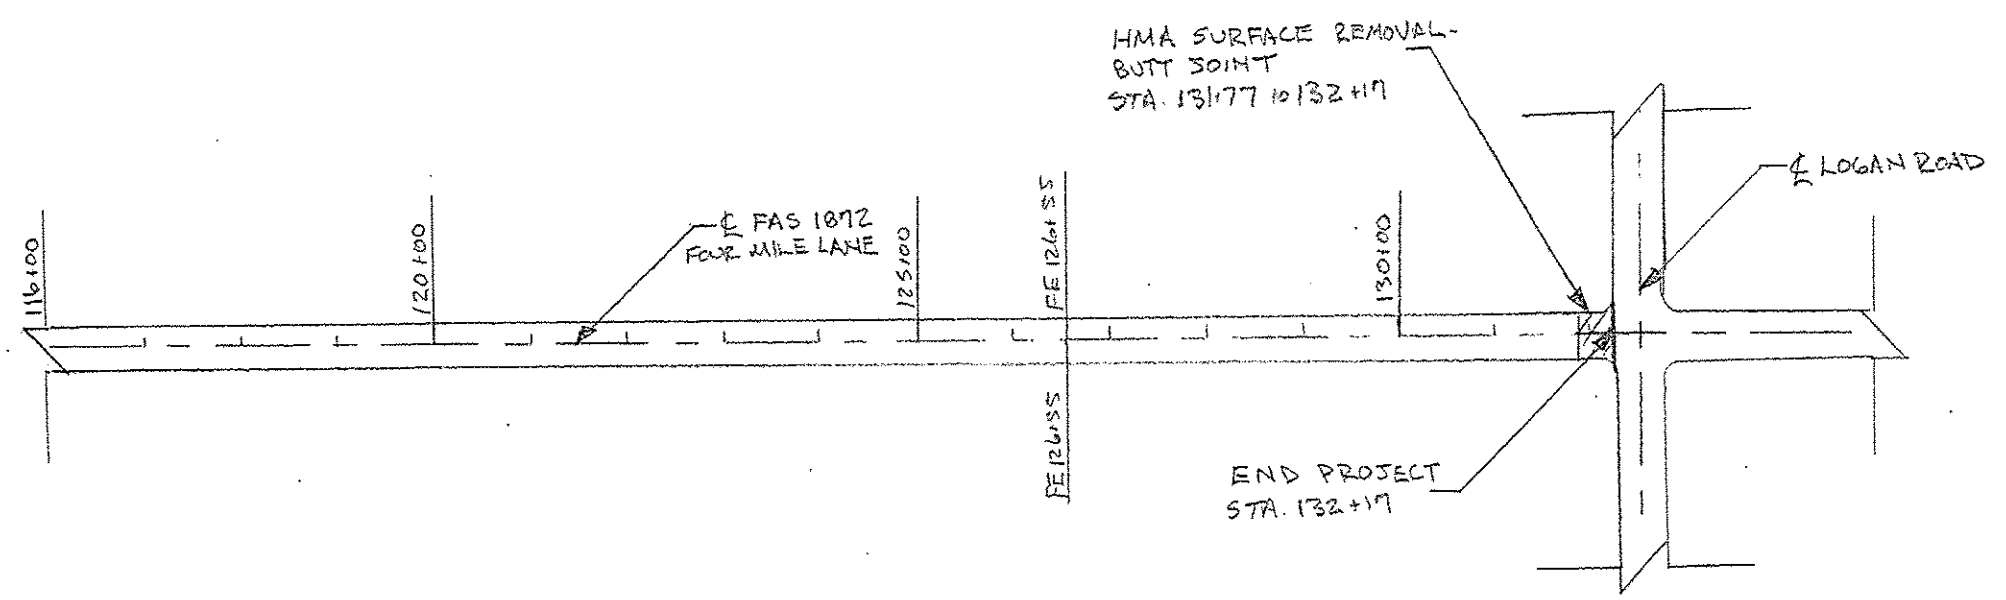


ROUTE	SECTION	COUNTY	TOTAL SHEETS	SHEET NO.
FAS 1872	11-00182-00-RS	FRANKLIN	6	6
CONTRACT No.:				99498

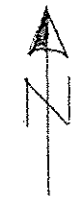

PLAN
STATION 116+00 TO 132+17