
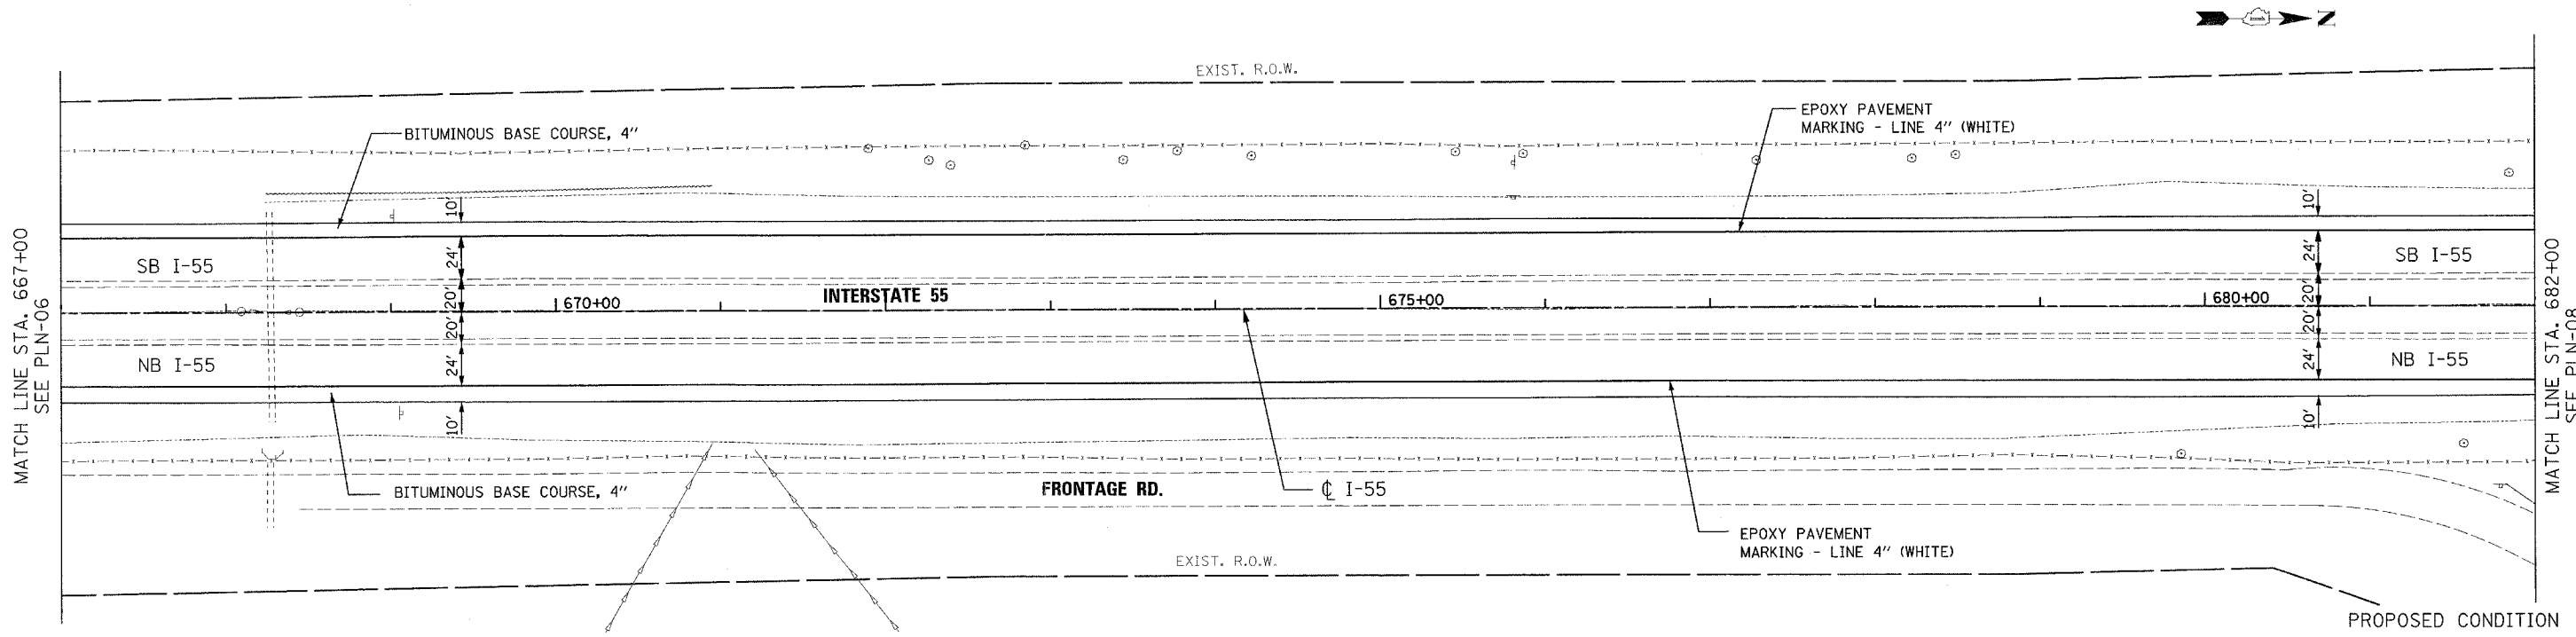


|                       |               |                           |              |           |
|-----------------------|---------------|---------------------------|--------------|-----------|
| F.A.P. RTE.           | SECTION       | COUNTY                    | TOTAL SHEETS | SHEET NO. |
| 55                    | 100 (I&2) I-9 | WILL                      | 59           | 18        |
| STA. 667+00           |               | TO STA. 682+00            |              |           |
| FED. ROAD DIST. NO. 1 |               | ILLINOIS FED. AID PROJECT |              |           |
| PLN-07 OF 27          |               |                           |              |           |

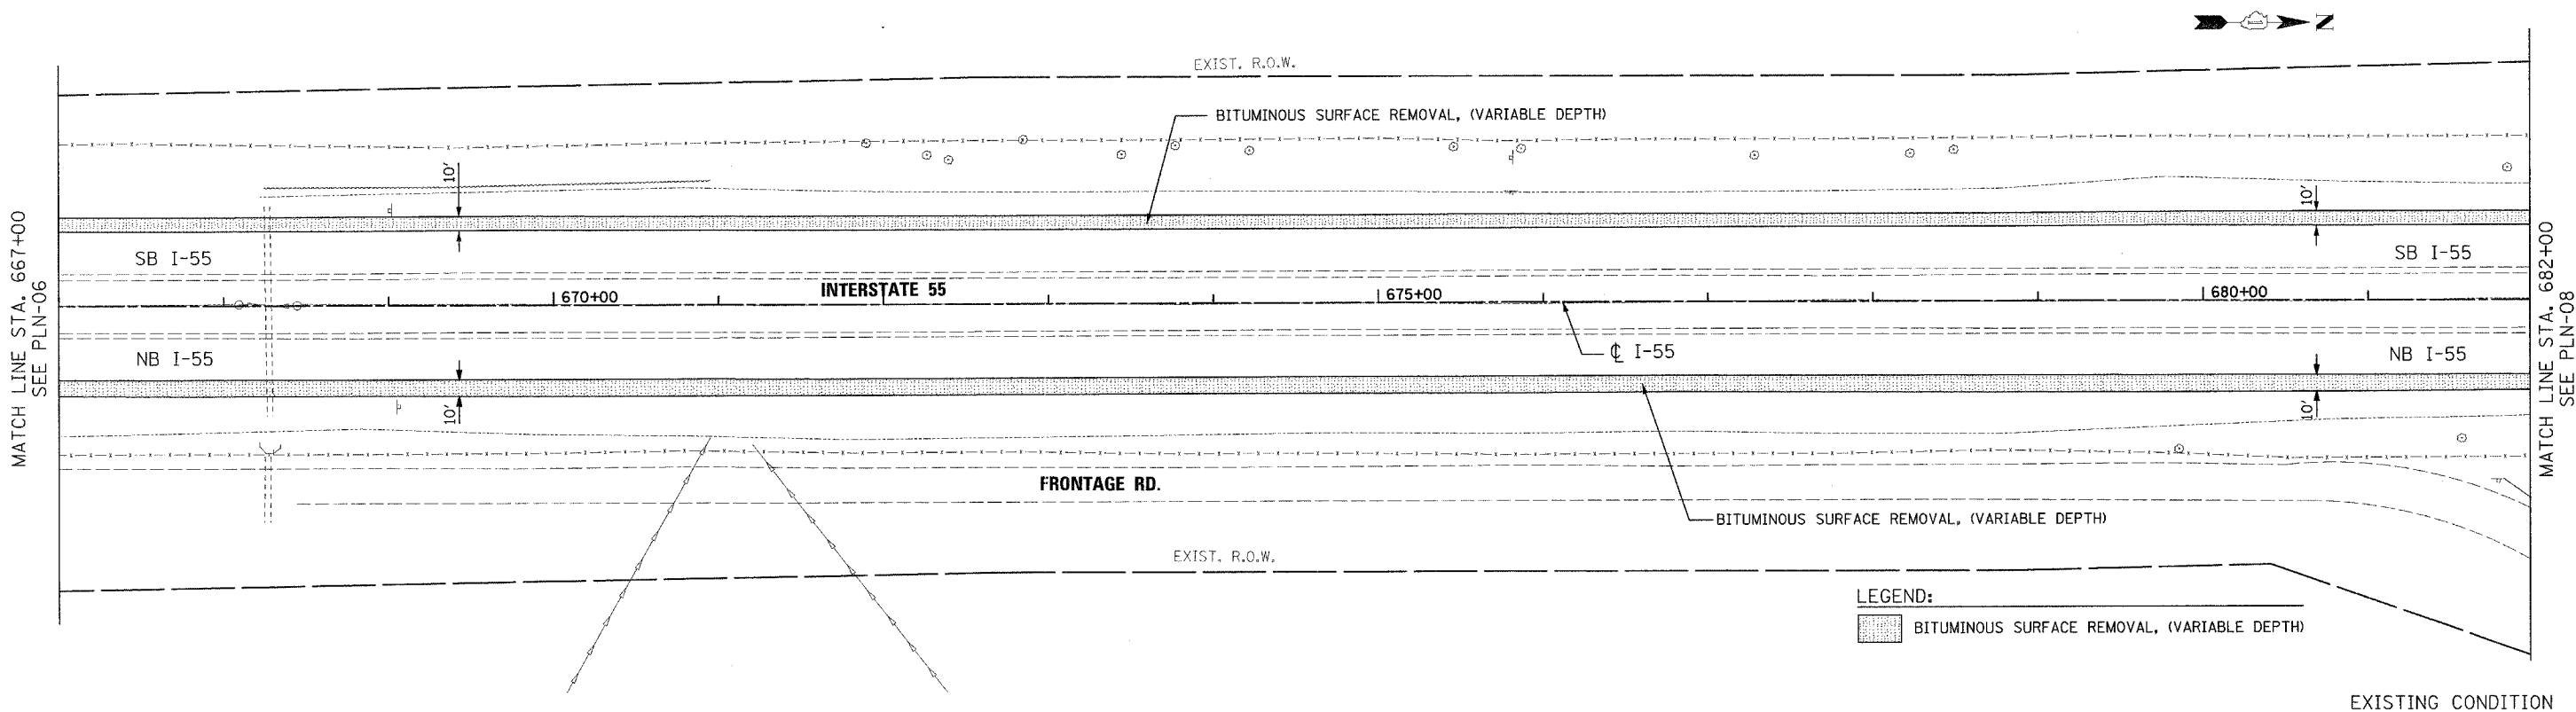

| REVISIONS |      |
|-----------|------|
| NAME      | DATE |
|           |      |
|           |      |
ILLINOIS DEPARTMENT OF TRANSPORTATION  
 FAI ROUTE 55  
 US RTE. 30 TO WEBER ROAD  
 EXISTING AND PROPOSED PLAN

SCALE: 1"=50'  
 DATE: 03-15-06

DRAWN BY: ALR  
 CHECKED BY: DM

FINAL