



F.A.P. RTE.	SECTION	COUNTY	TOTAL SHEETS	SHEET NO.
55	100 (1&2) I-9	WILL	59	33
STA. 892+00		TO STA. 907+00		
FED. ROAD DIST. NO. 1		ILLINOIS FED. AID PROJECT		
PLN-22 OF 27				

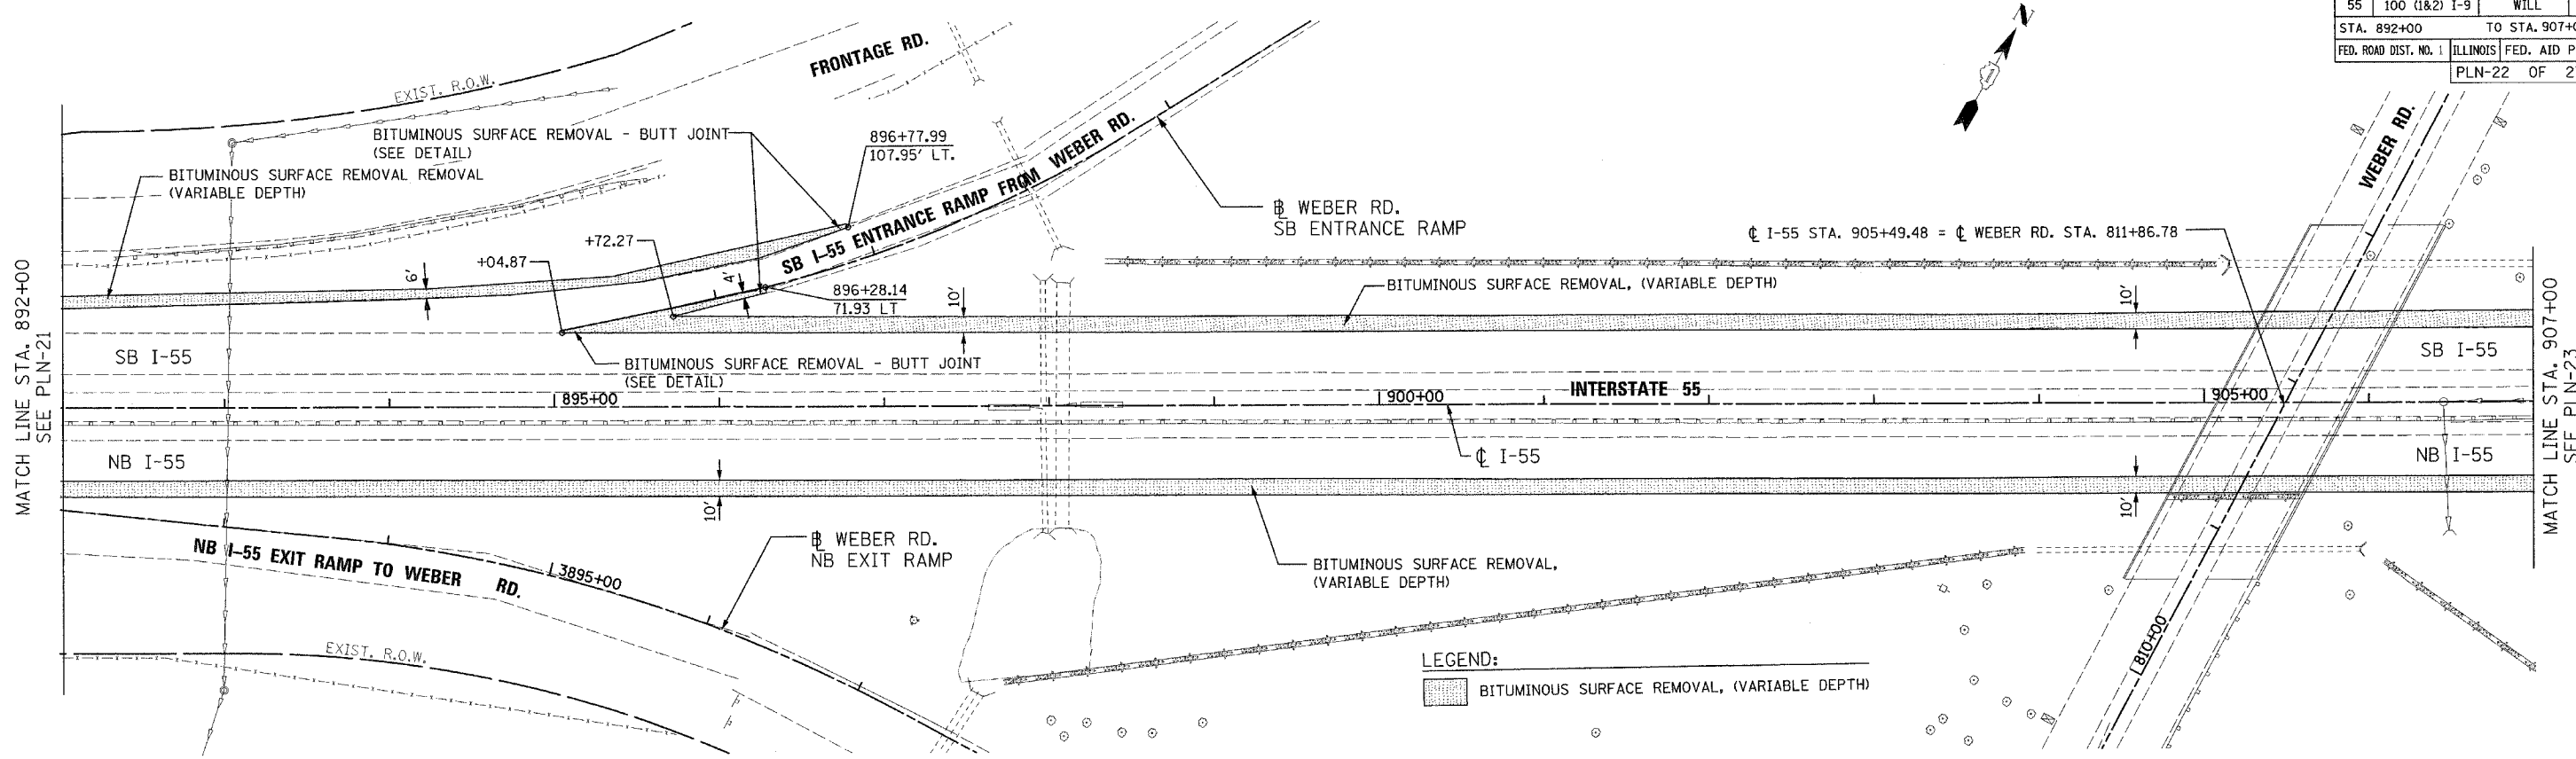

EXISTING CONDITION

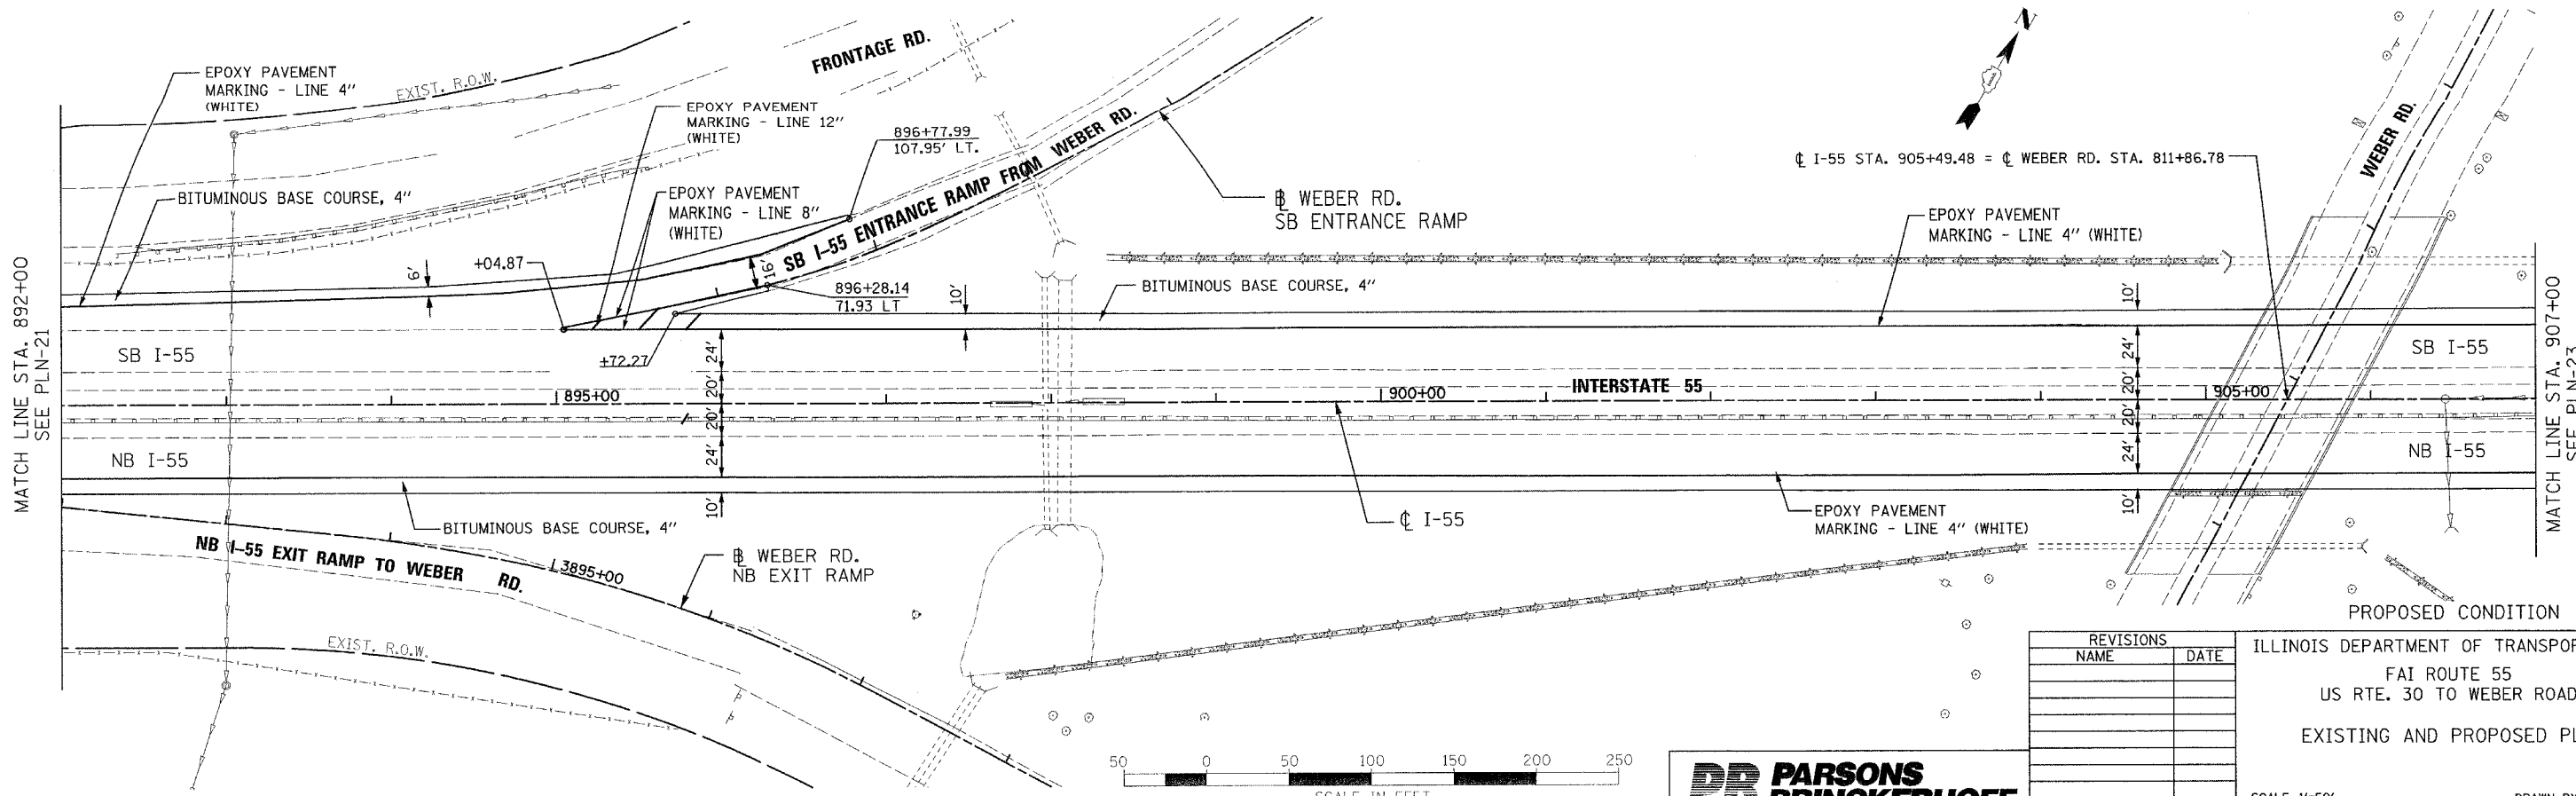

PROPOSED CONDITION

REVISIONS	
NAME	DATE

ILLINOIS DEPARTMENT OF TRANSPORTATION
 FAI ROUTE 55
 US RTE. 30 TO WEBER ROAD
 EXISTING AND PROPOSED PLAN



SCALE: 1"=50'
 DATE: 03-15-06
 DRAWN BY: ALR
 CHECKED BY: DM

FINAL