


PLOT DATE = 8/1/88
 PLOT NAME = 880802
 PLOT SCALE = 880802
 USER NAME = 880802

ORIGINAL SURVEY
 SURVEY PLOTTED
 NOTE BOOK TEMPLATE
 NO. IS CHECKED

FINAL SURVEY
 SURVEY PLOTTED
 NOTE BOOK TEMPLATE
 NO. AREAS CHECKED

BY _____ DATE _____

BY _____ DATE _____

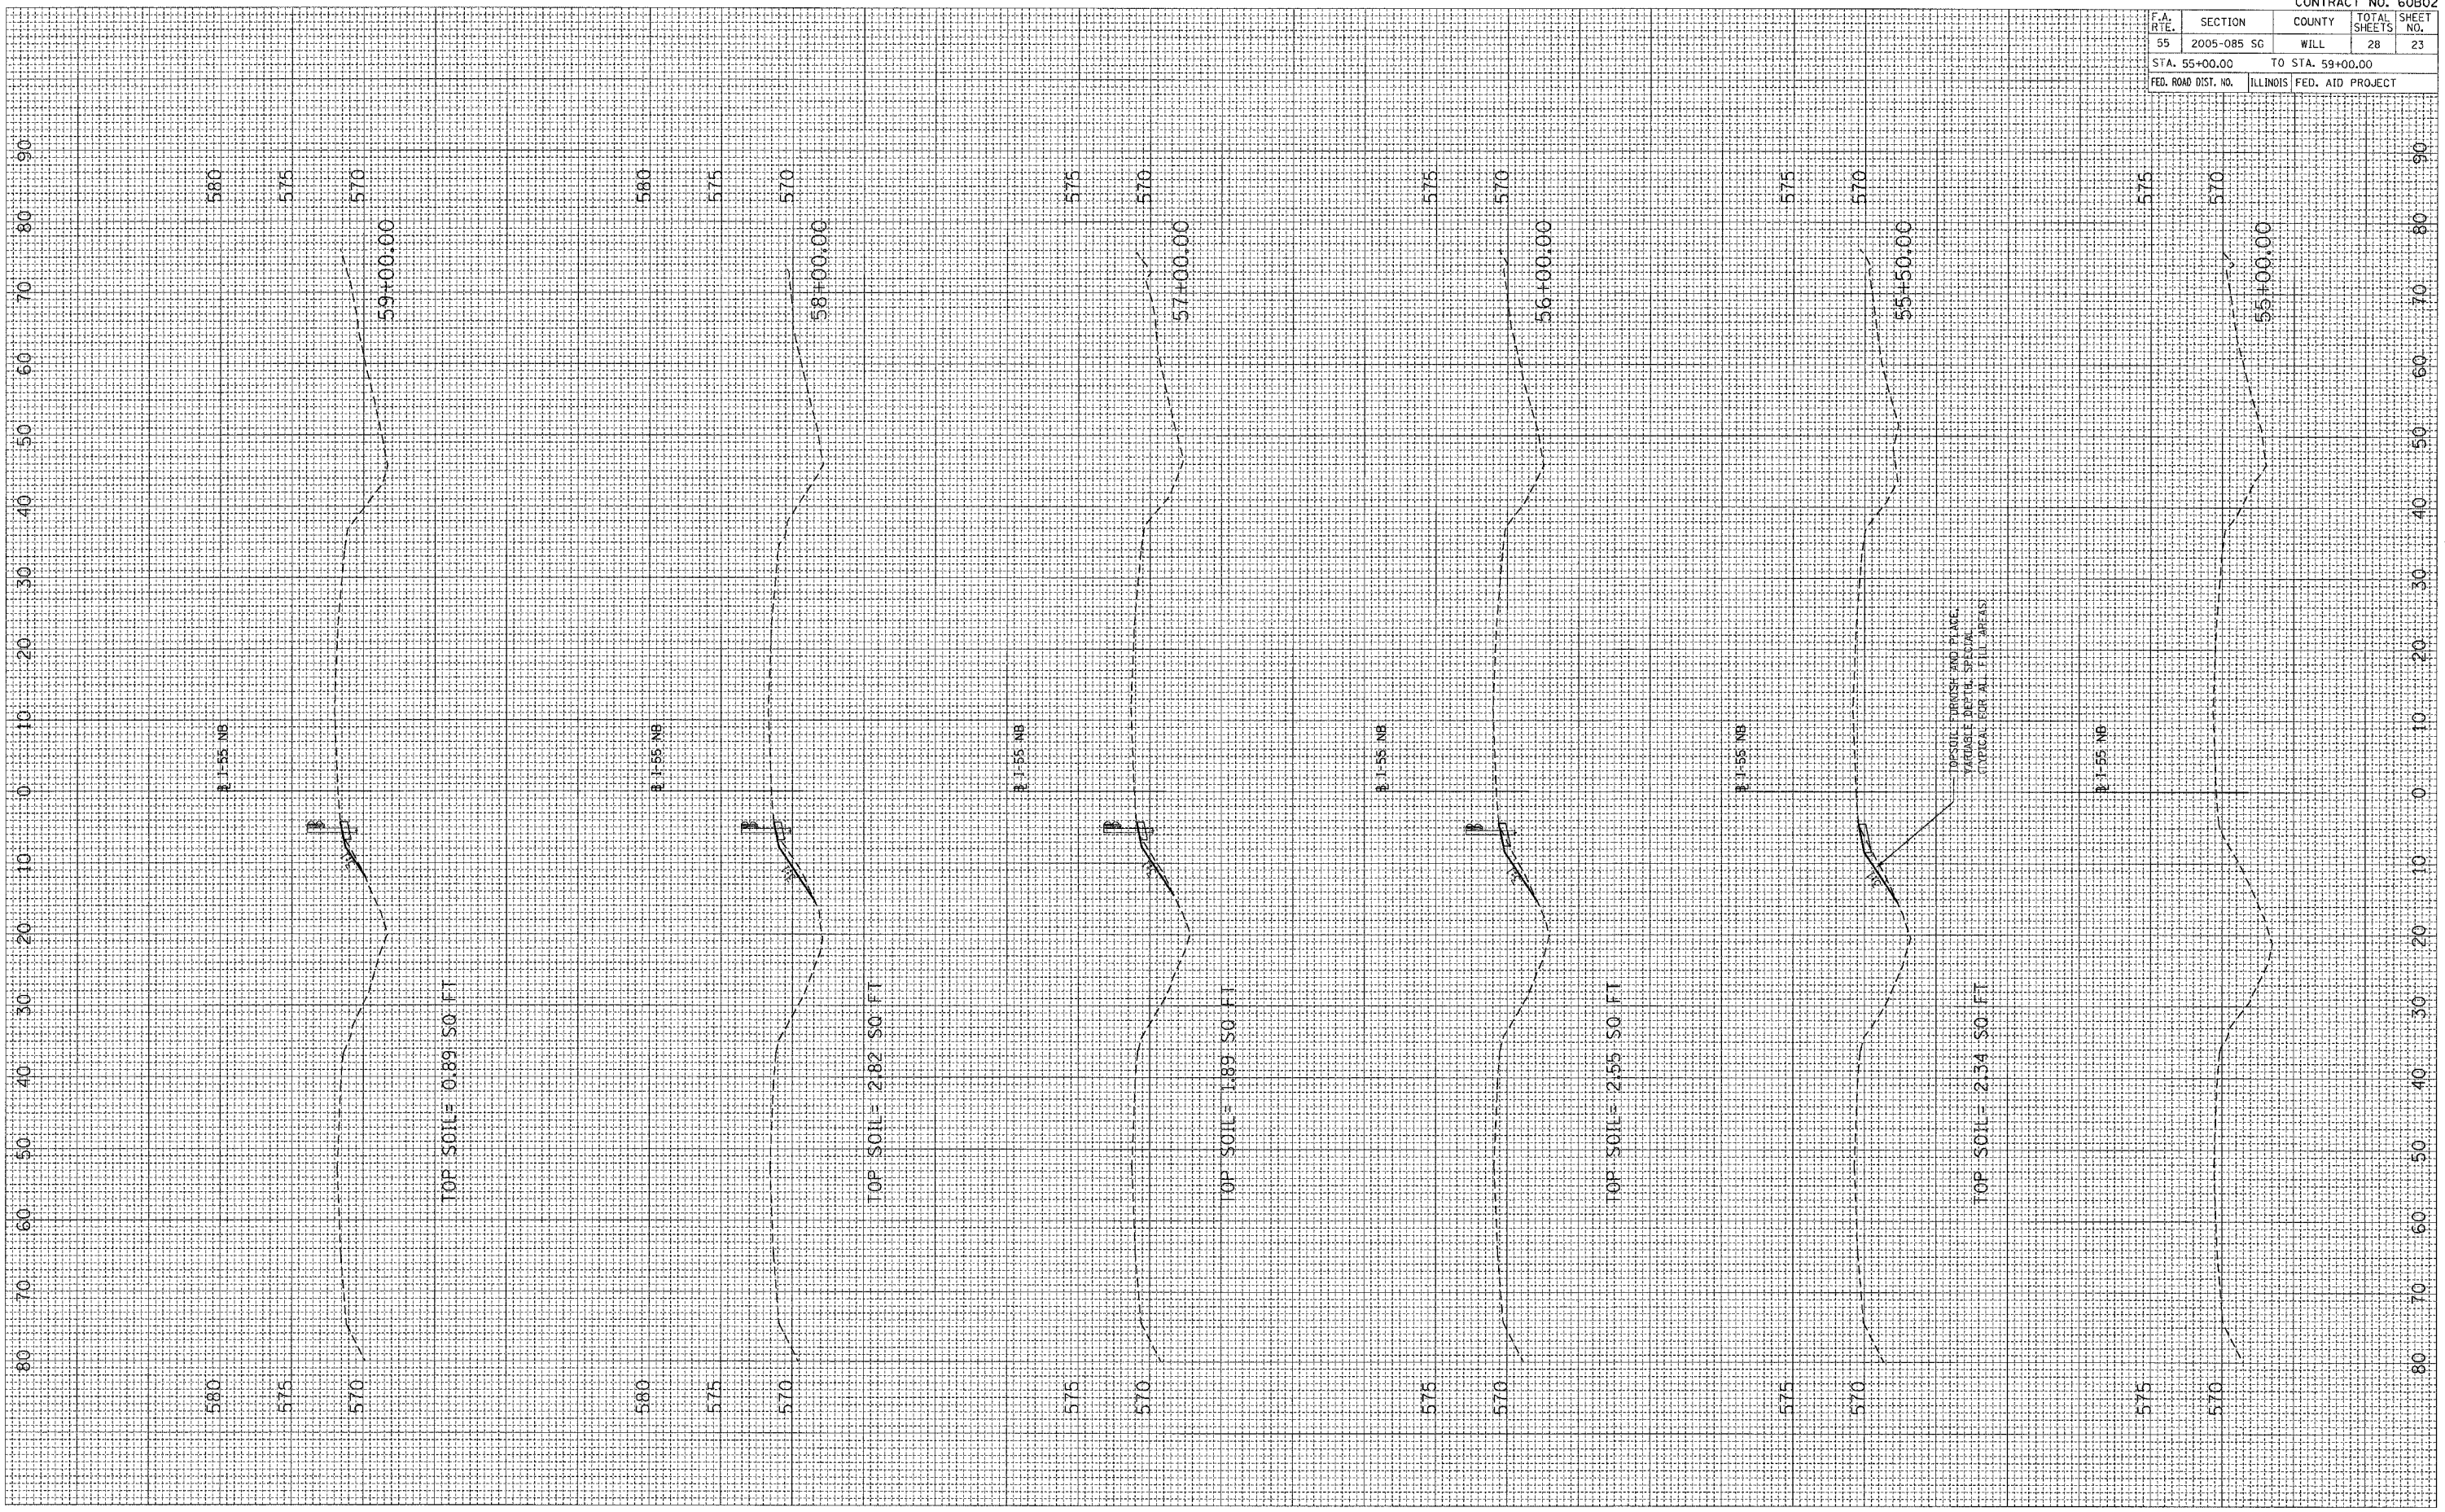

CONTRACT NO. 60802

F.A. DIST. NO.	SECTION	COUNTY	TOTAL SHEETS	SHEET NO.
55	2005-085 SG	WILL	28	23
STA. 55+00.00		TO STA. 59+00.00		
FED. ROAD DIST. NO.		ILLINOIS FED. AID PROJECT		