


PLOT DATE = 08/27/05
FILE NAME = 051111.DWG
PLOT SCALE = 1/8"=1'-0"
USER NAME = JUSER8

ORIGINAL SURVEY PLOTTED
NOTE BOOK NO. AS CHECKED

FINAL SURVEY PLOTTED
NOTE BOOK NO. AS CHECKED

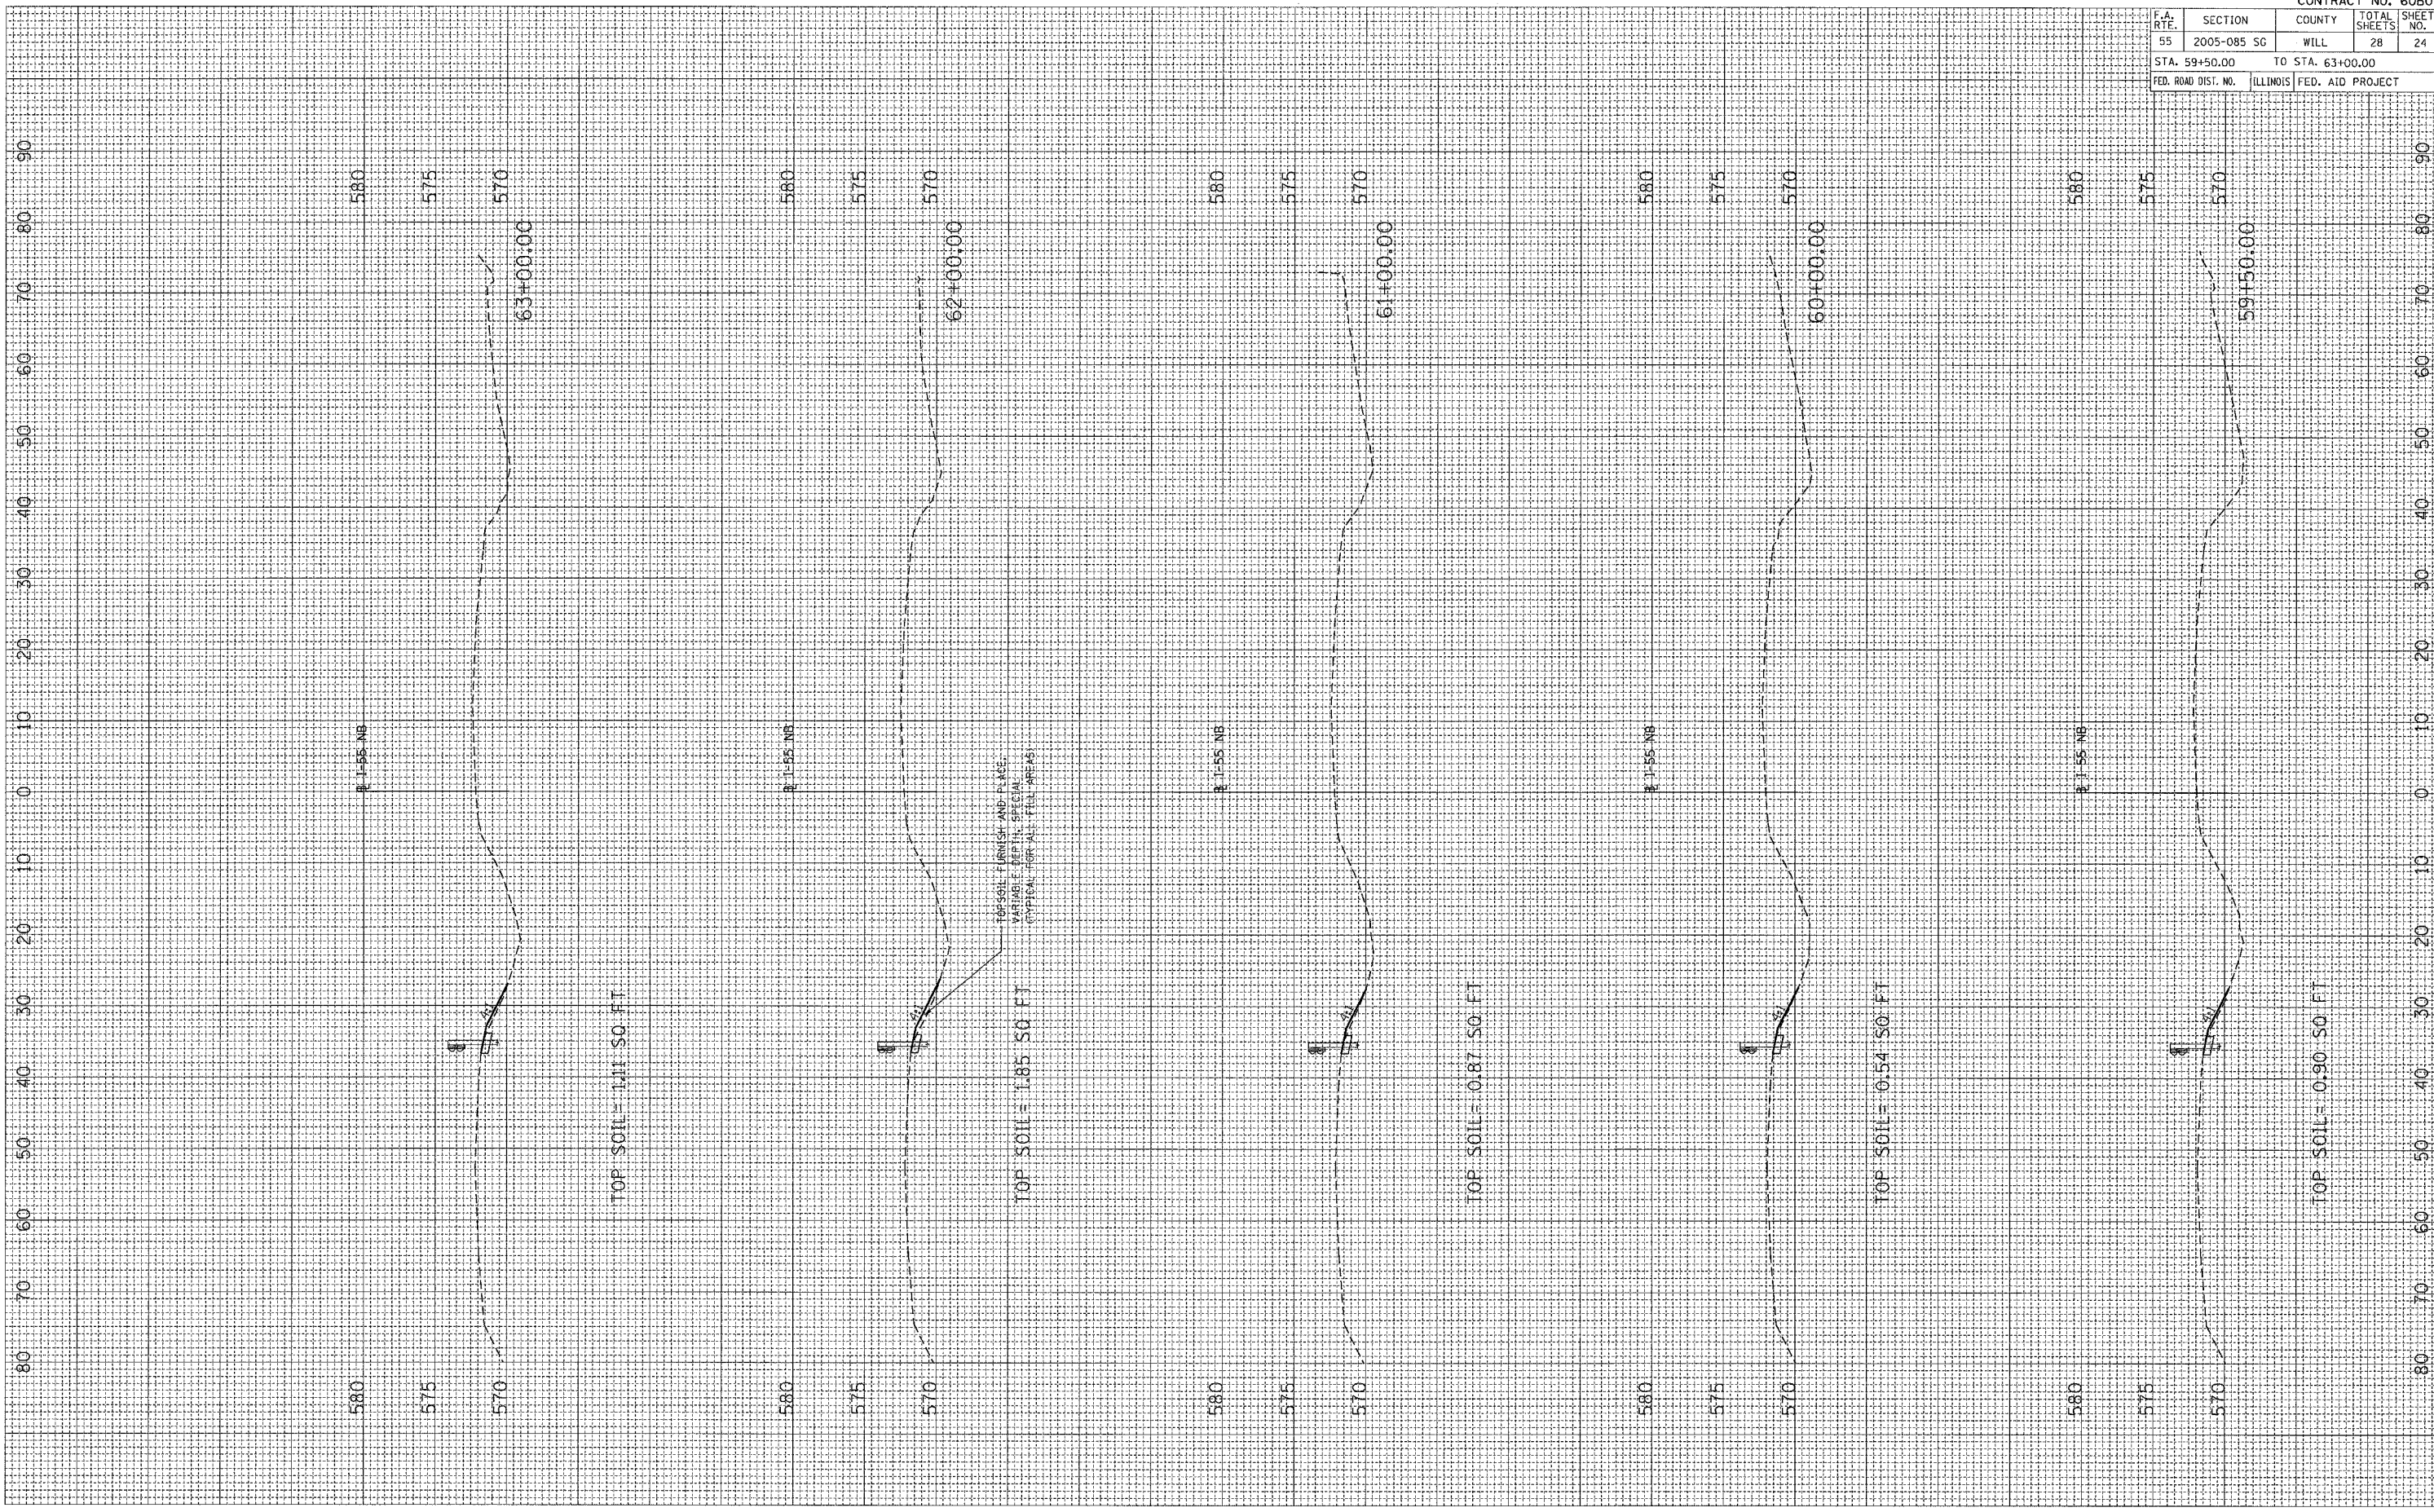

CONTRACT NO. 60802				
F.A. RTE.	SECTION	COUNTY	TOTAL SHEETS	SHEET NO.
55	2005-085 SG	WILL	28	24
STA. 59+50.00		TO STA. 63+00.00		
FED. ROAD DIST. NO.		ILLINOIS FED. AID PROJECT		