


PLOT DATE = 8/17/15
 FILE NAME = 60802.dwg
 PLOT SCALE = 1"=40'
 USER NAME = JLS/ERS

ORIGINAL SURVEY
 SURVEY PLOTTED
 NOTE BOOK TEMPLATE
 NO. 15 CHECKED

FINAL SURVEY
 SURVEY PLOTTED
 NOTE BOOK TEMPLATE
 NO. 15 CHECKED

BY DATE

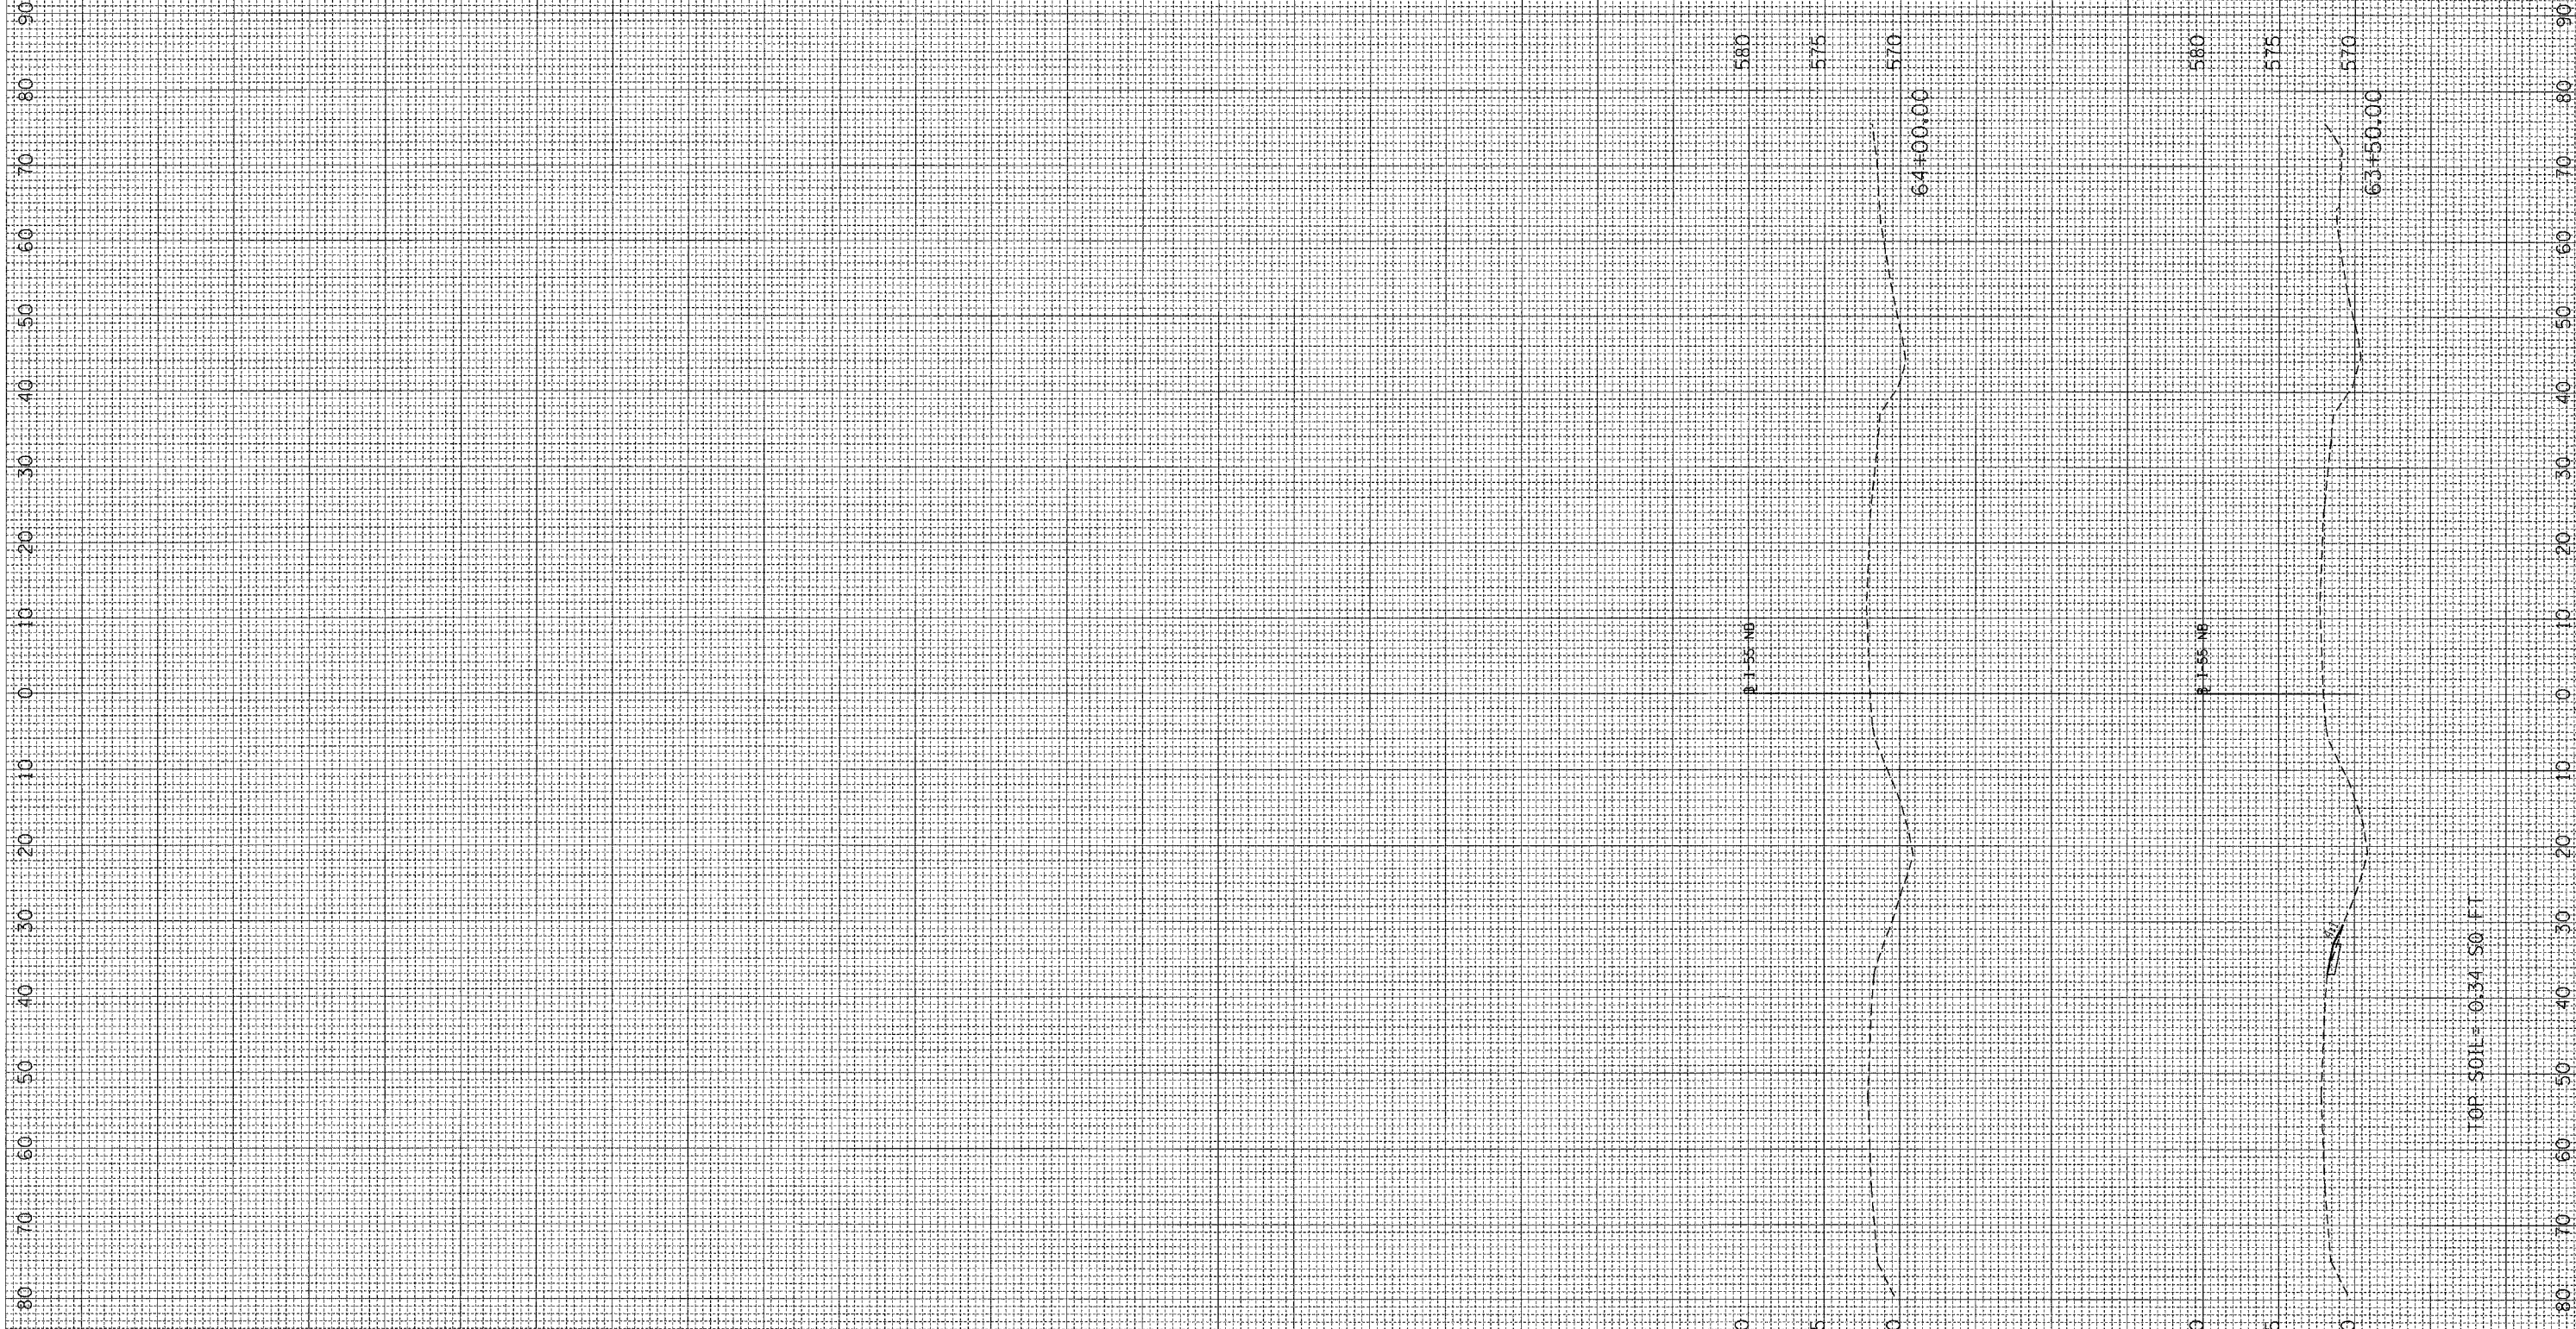

CONTRACT NO. 60802				
F.A. RTE.	SECTION	COUNTY	TOTAL SHEETS	SHEET NO.
55	2005-085 SG	WILL	28	25
STA. 63+50.00		TO STA. 64+00.00		
FED. ROAD DIST. NO.		ILLINOIS FED. AID PROJECT		

TOP SOIL = 0.34 50 FT