


PLOT DATE = #DATE#
 FILE NAME = #FILE#
 USER NAME = #USER#

ORIGINAL SURVEY PLOTTED
 NOTE BOOK NO. _____
 REVISIONS PL. CHECKED _____

FINAL SURVEY PLOTTED
 NOTE BOOK NO. _____
 REVISIONS PL. CHECKED _____

BY _____

DATE _____

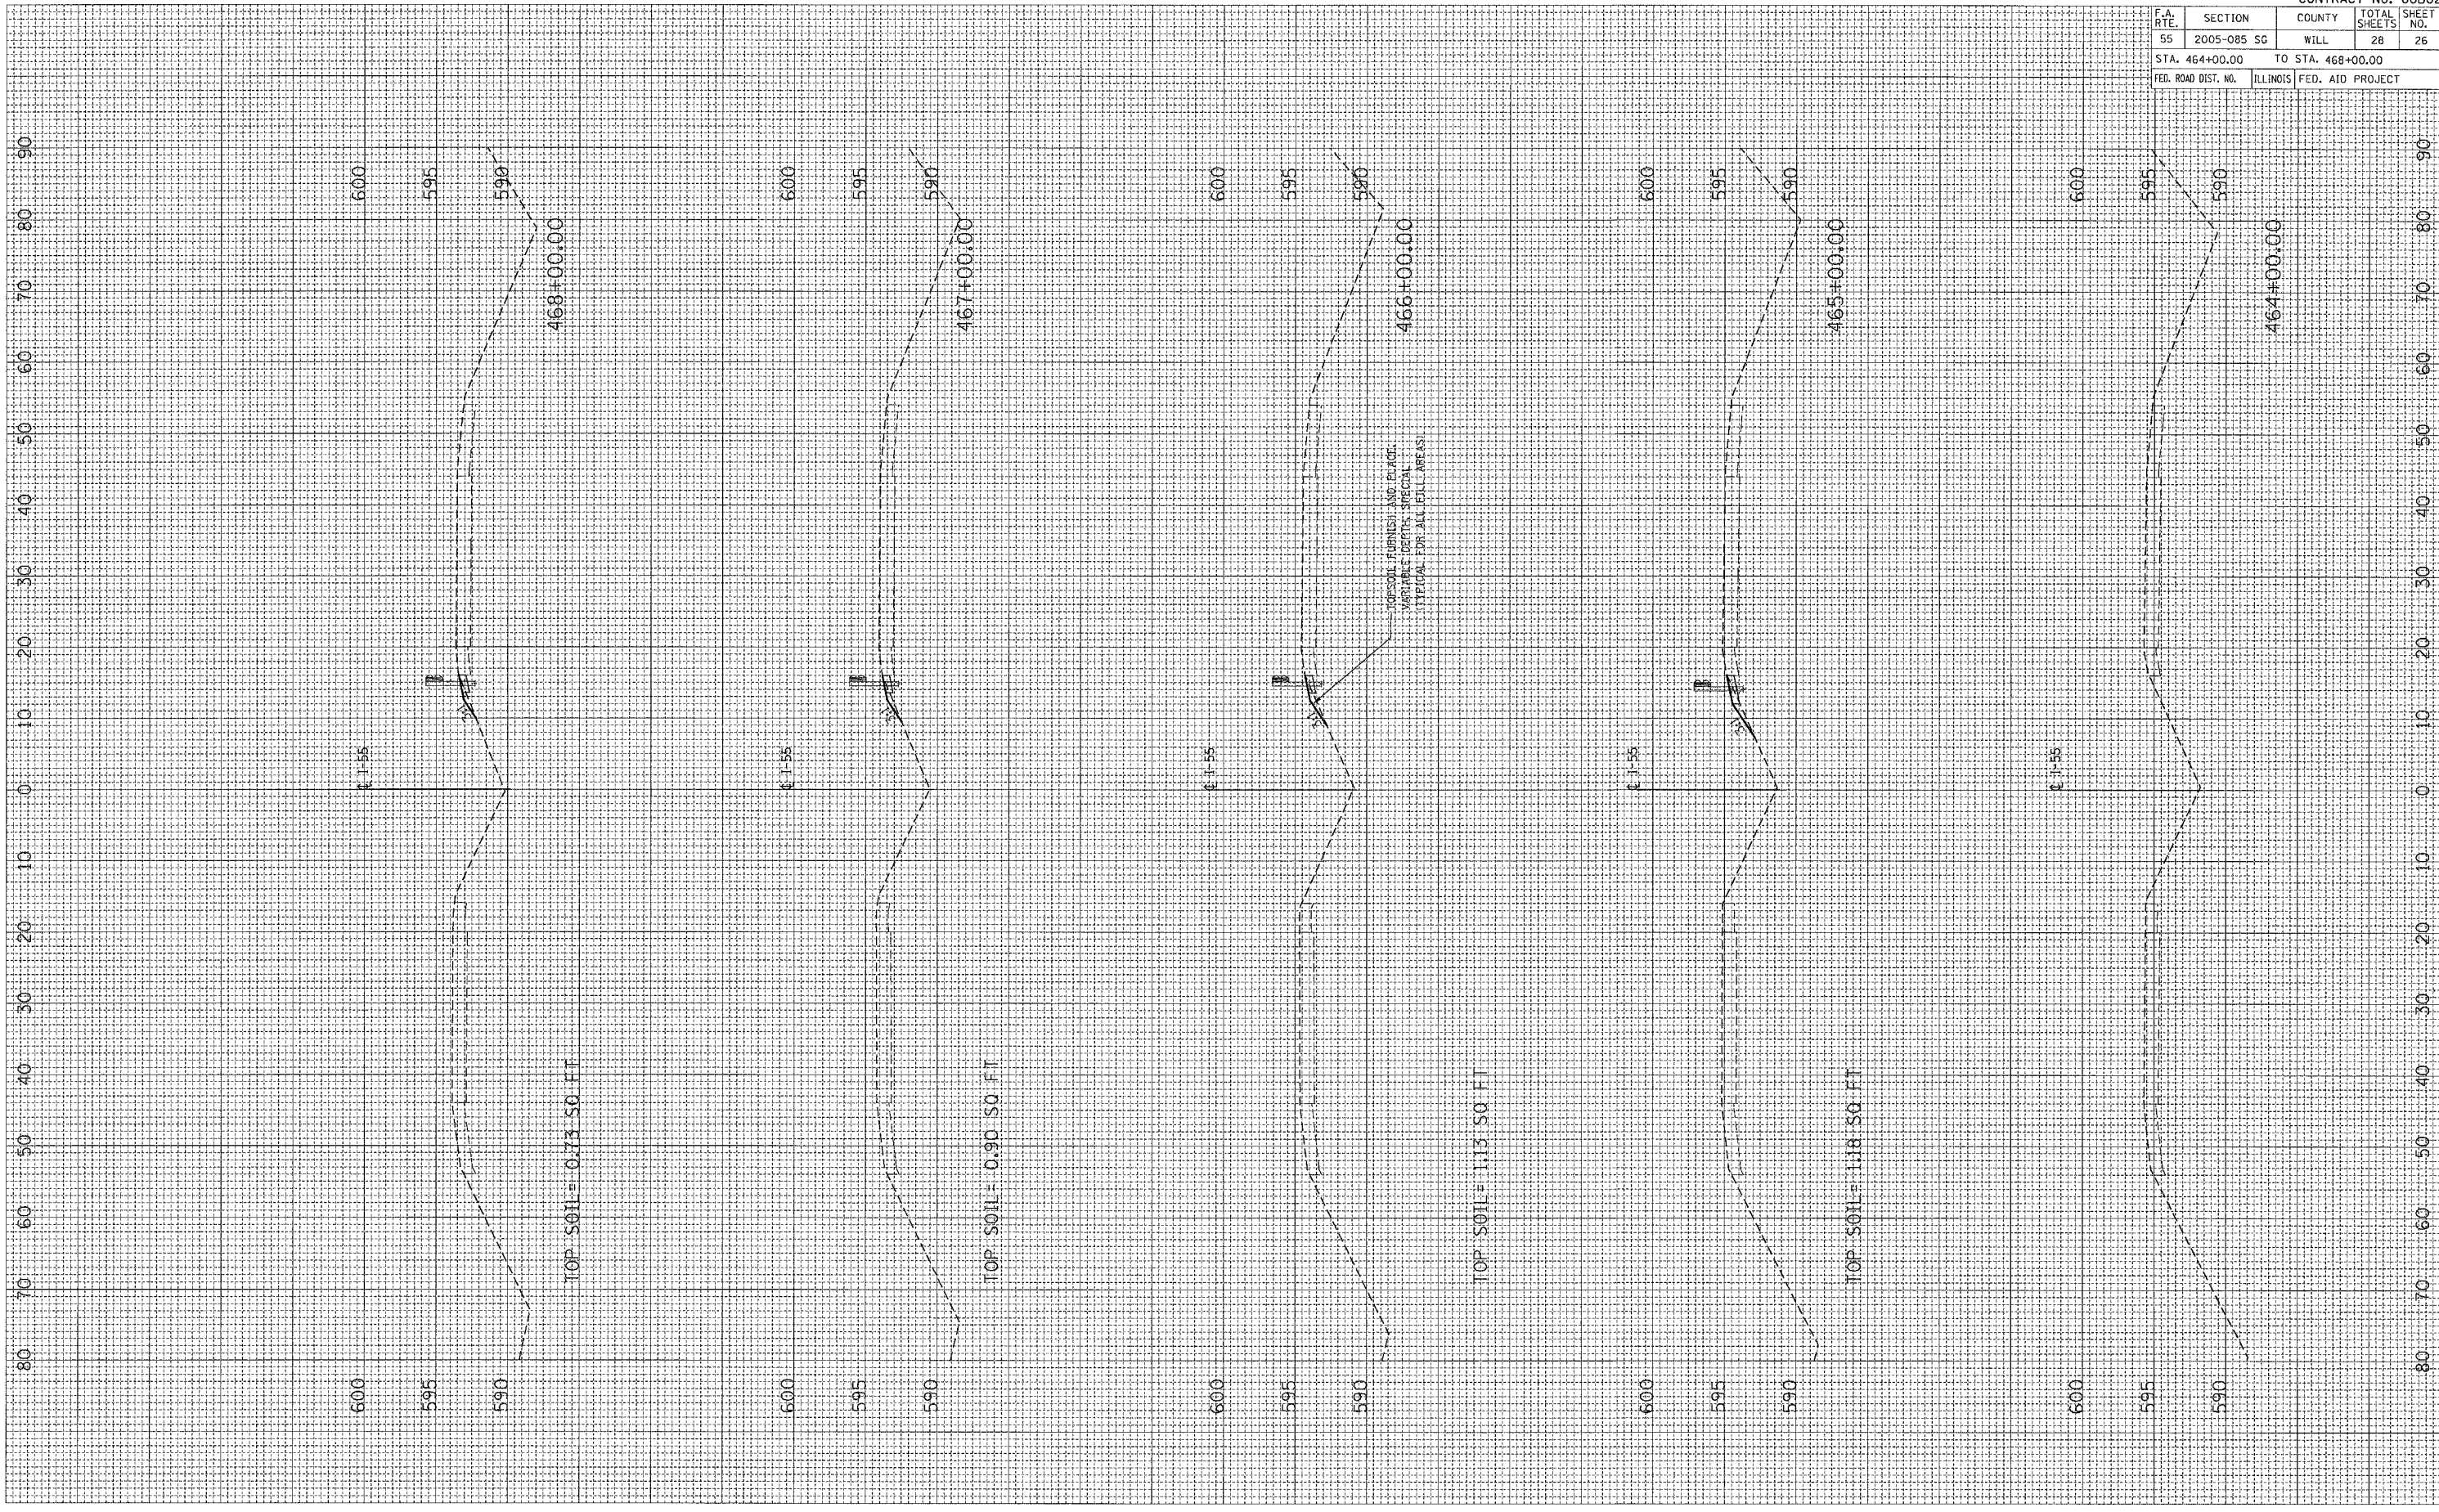

CONTRACT NO. 60B02				
F.A. RTE.	SECTION	COUNTY	TOTAL SHEETS	SHEET NO.
55	2005-085 5G	WILL	28	26
STA. 464+00.00		TO STA. 468+00.00		
FED. ROAD DIST. NO. ILLINOIS		FED. AID PROJECT		