


PLOT DATE = #DATE#  
 FILE NAME = #FILE#  
 USER NAME = #USER#

ORIGINAL SURVEY PLOTTED BY DATE  
 NOTE BOOK TEMPLATE AS CHECKED

FINAL SURVEY PLOTTED BY DATE  
 NOTE BOOK TEMPLATE AS CHECKED

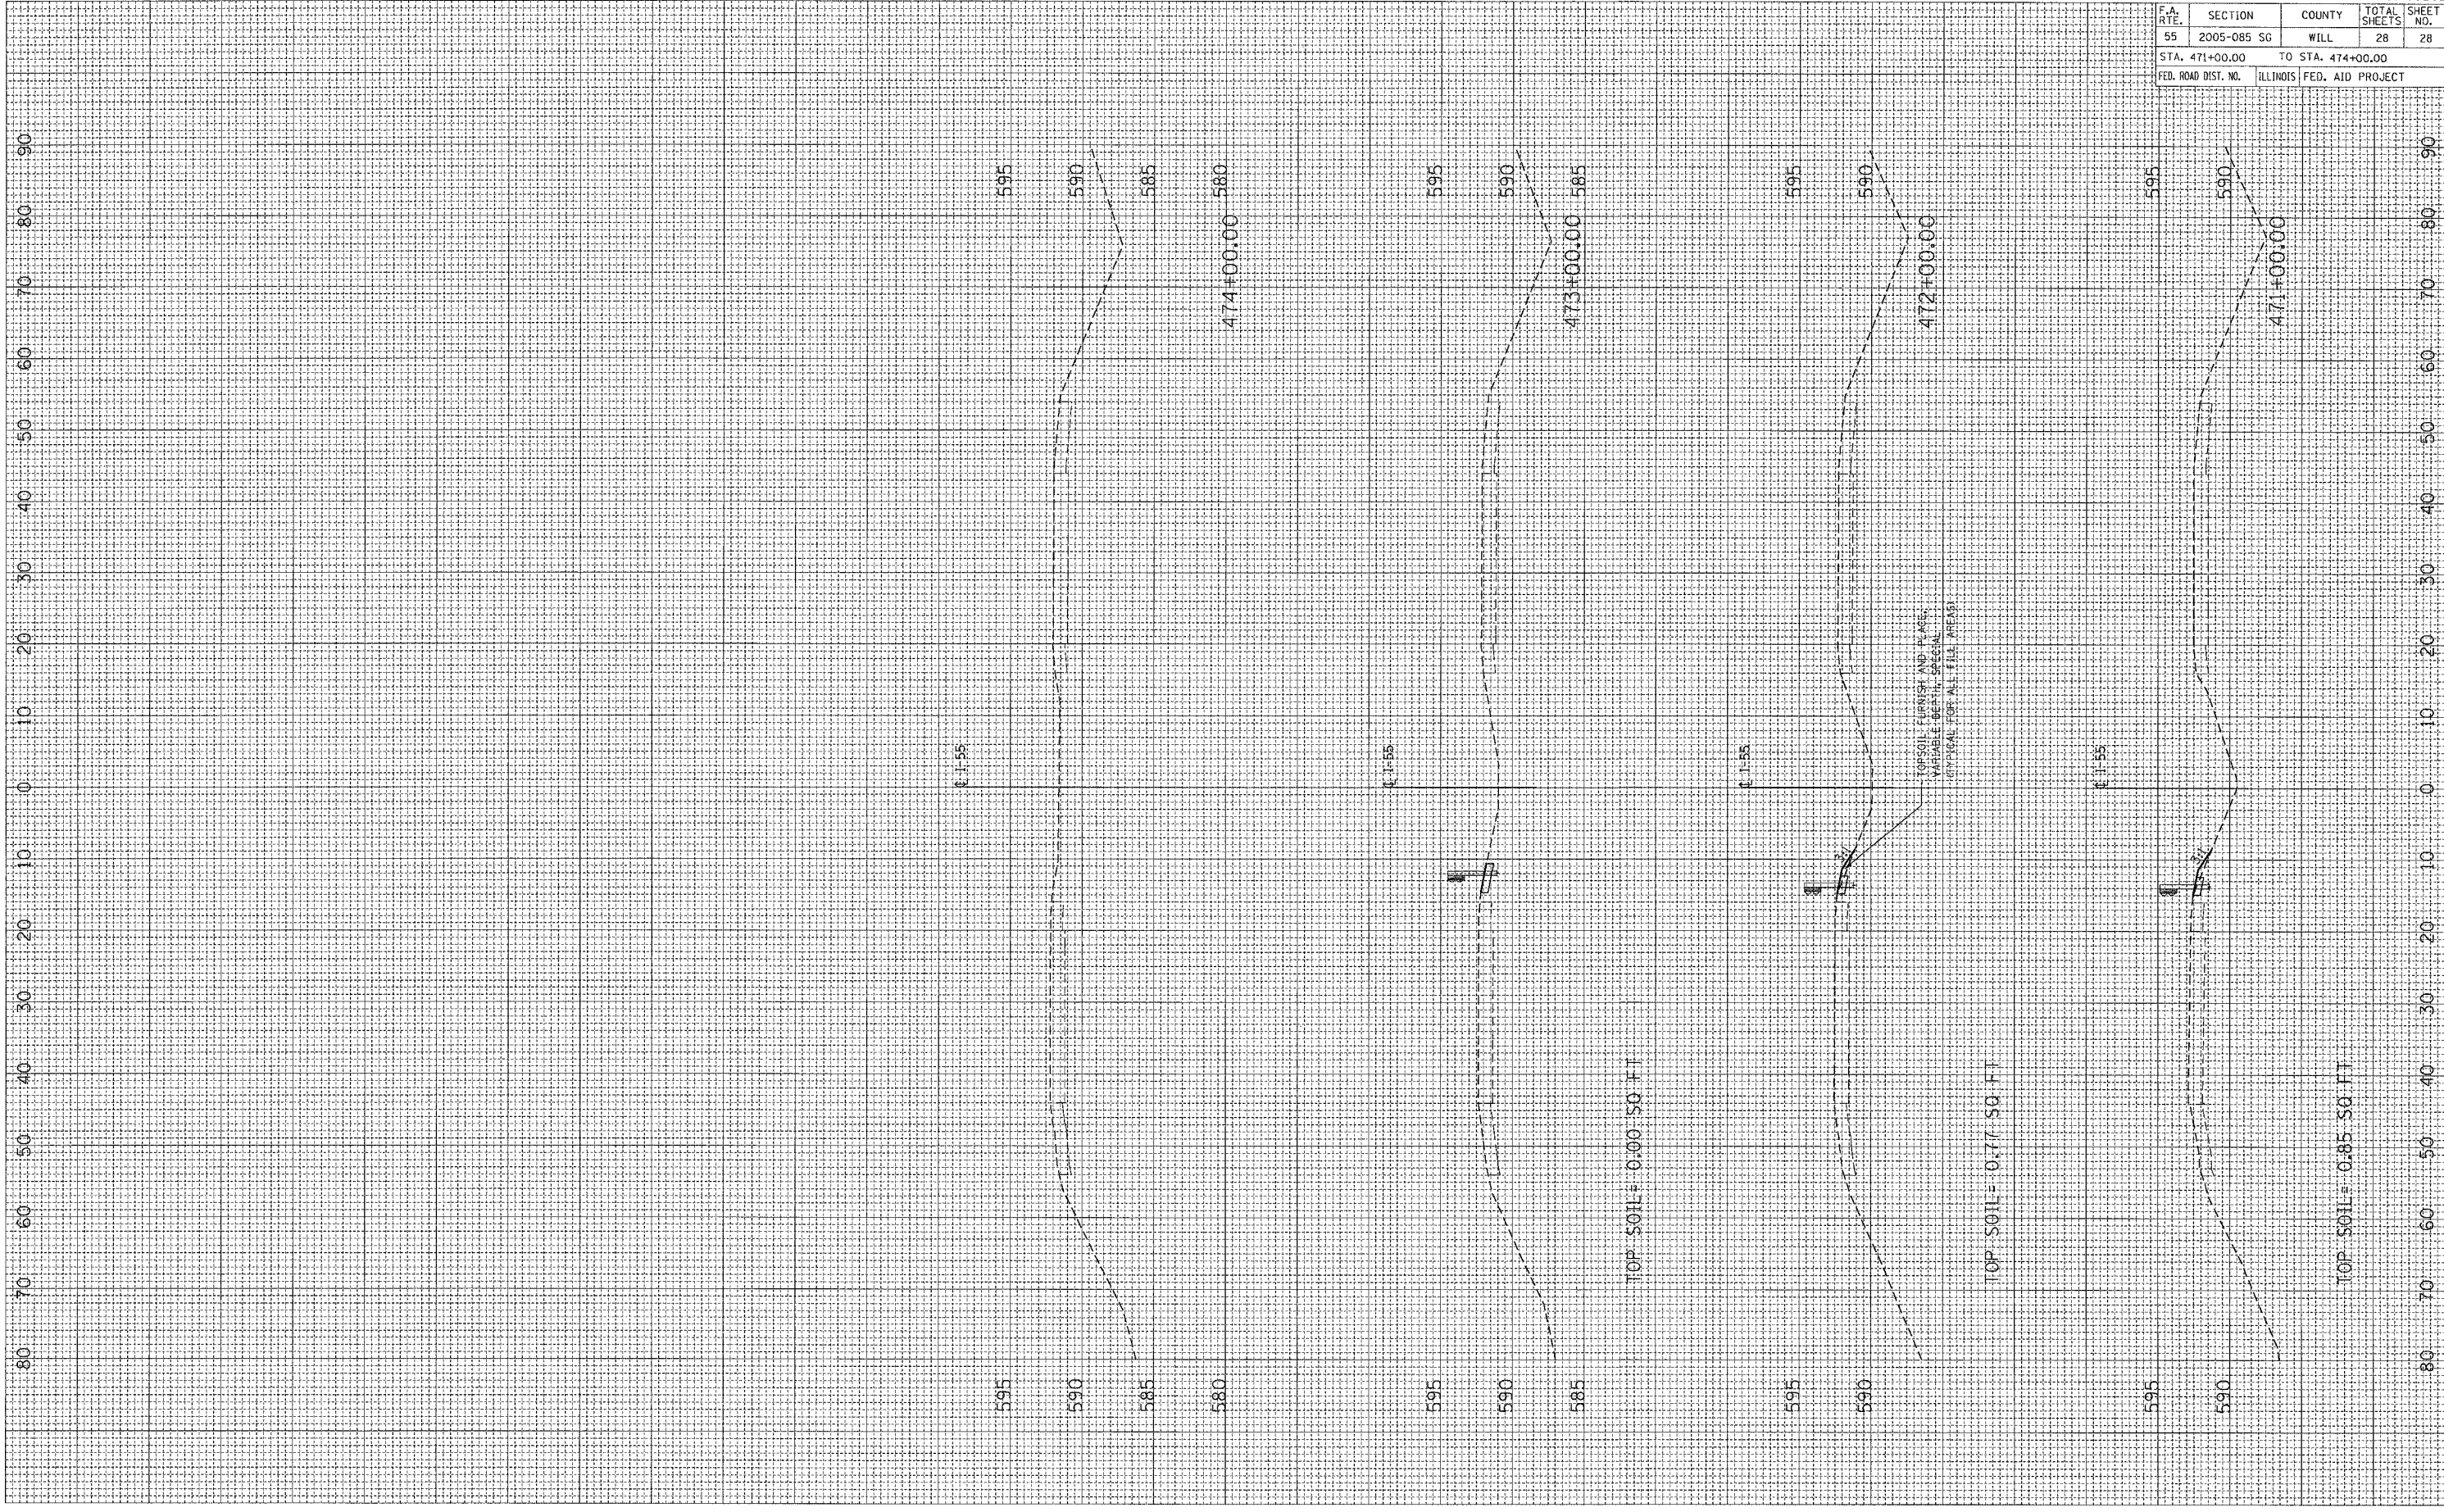

F.A. RTE.	SECTION	COUNTY	TOTAL SHEETS	SHEET NO.
55	2005-085 SG	WILL	28	28
STA. 471+00.00		TO STA. 474+00.00		
FED. ROAD DIST. NO.	ILLINOIS	FED. AID PROJECT		

CONTRACT NO. 60B02