



DATE: _____ BY: _____
 REVISIONS: _____
 PLAN: _____
 CHECKED: _____
 ALIGNED: _____
 PLOTTED: _____
 CADD FILE NAME: _____
 NO. _____

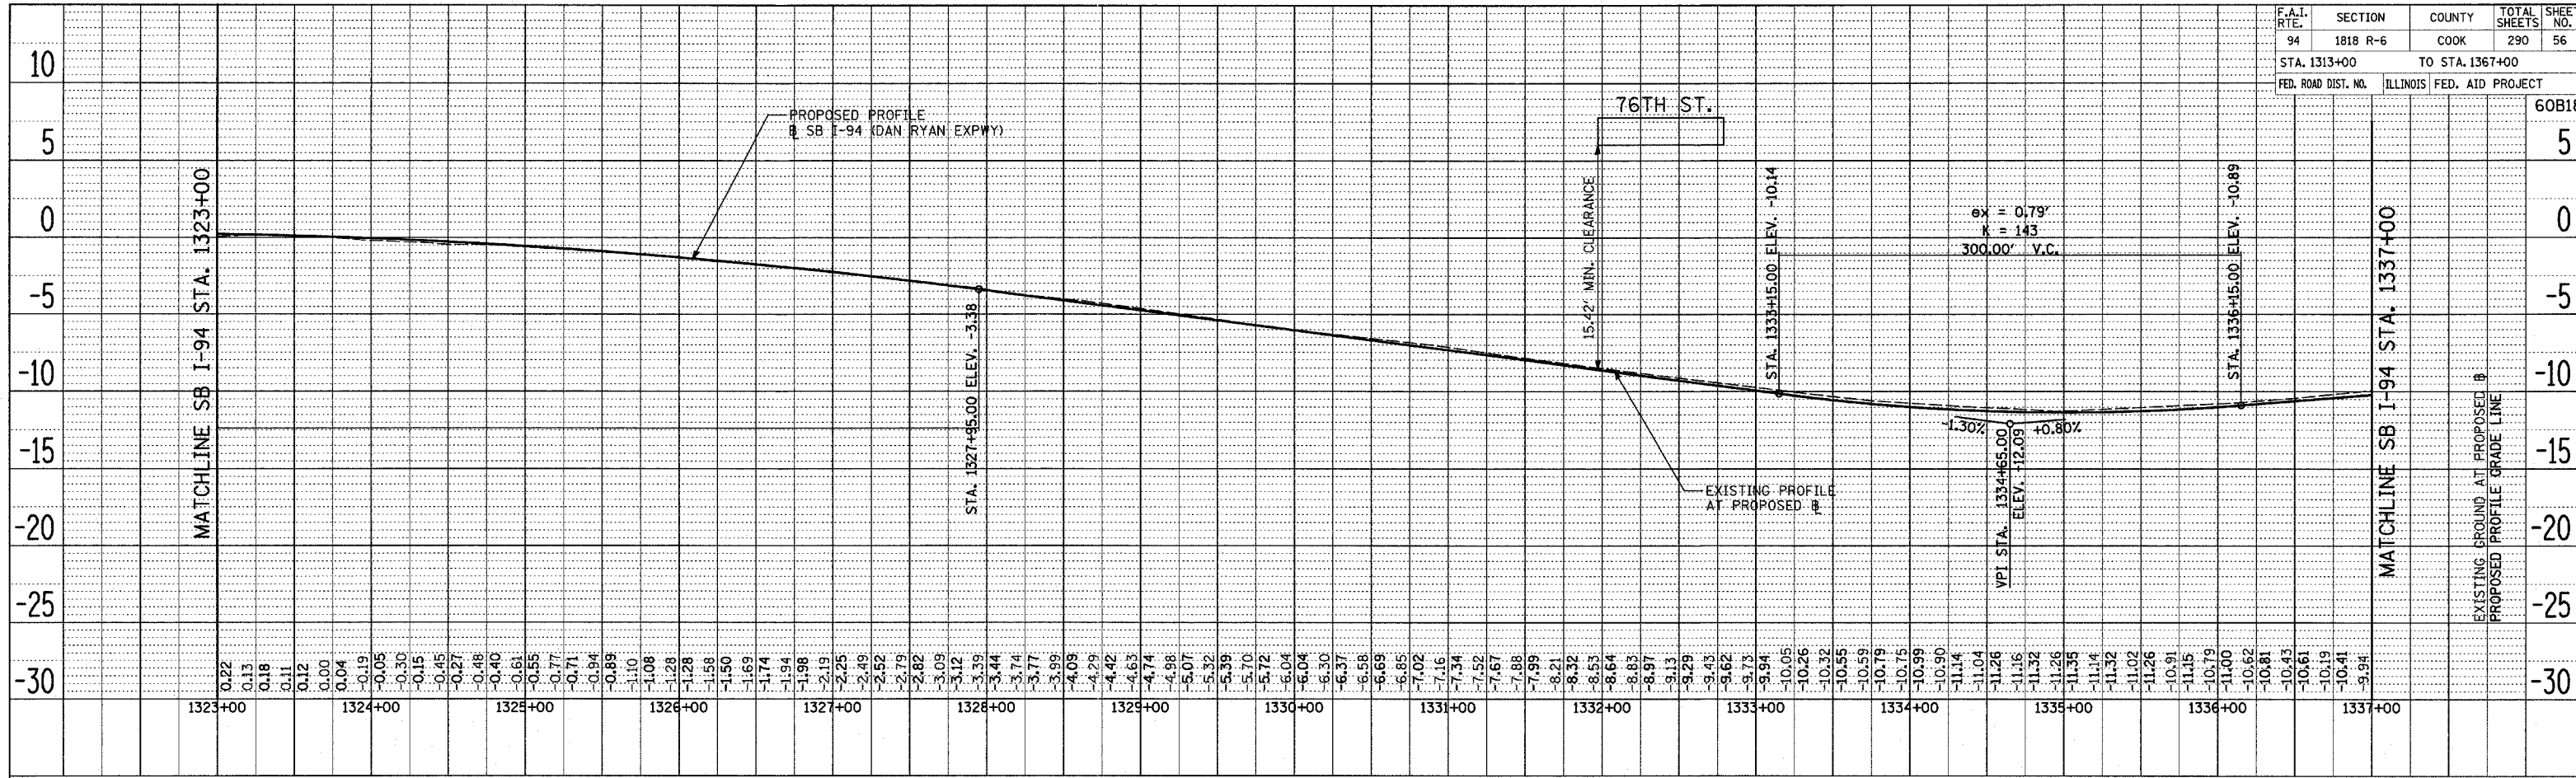

SB I-94 (DAN RYAN EXPRESSWAY)

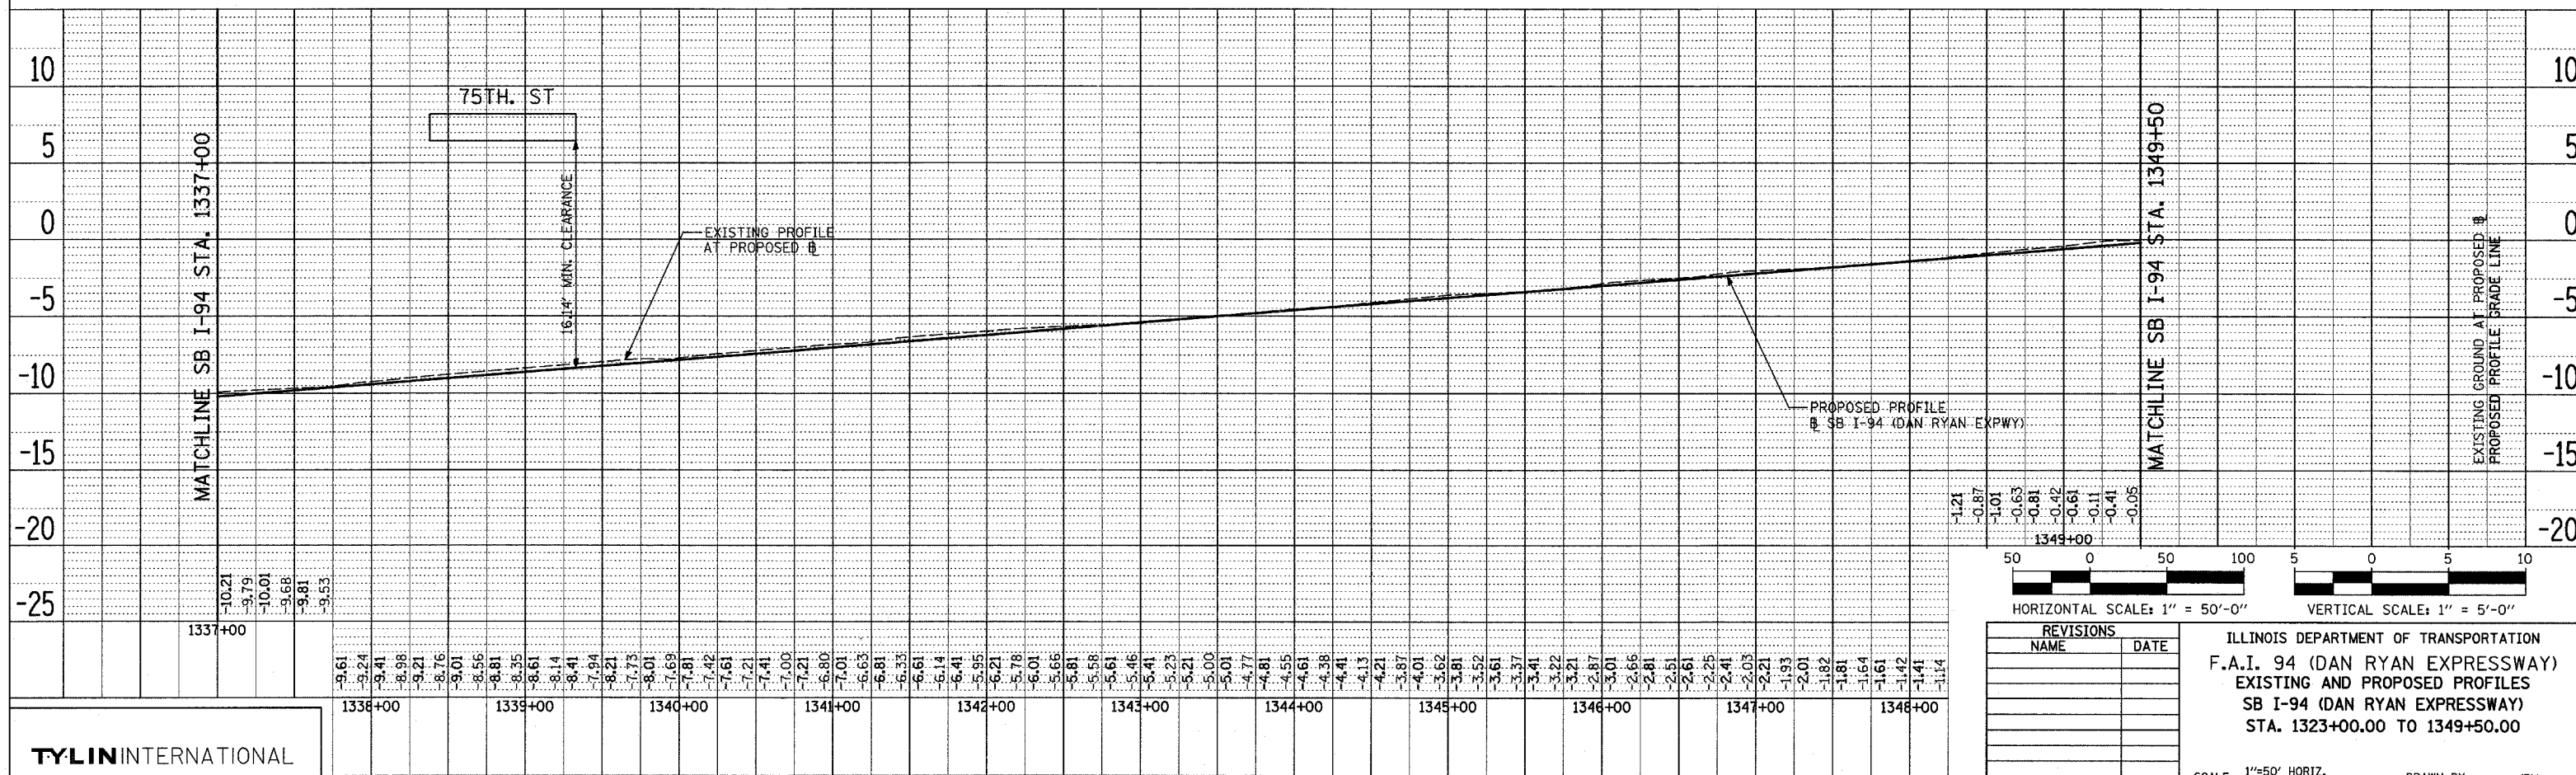

SB I-94 (DAN RYAN EXPRESSWAY)

TYLIN INTERNATIONAL

REVISIONS	
NAME	DATE

ILLINOIS DEPARTMENT OF TRANSPORTATION
 F.A.I. 94 (DAN RYAN EXPRESSWAY)
 EXISTING AND PROPOSED PROFILES
 SB I-94 (DAN RYAN EXPRESSWAY)
 STA. 1323+00.00 TO 1349+50.00

SCALE: 1"=50' HORIZ.
 1"=5' VERT.
 DATE: MARCH 1, 2006
 DRAWN BY: JPM
 CHECKED BY: MPG