



PLAN VIEW OF "15' CONCRETE BARRIER TRANSITION" FOR CONCRETE BARRIER, SINGLE FACE, 32 INCH HEIGHT ADJACENT TO SQUARE PIER/ABUTMENT

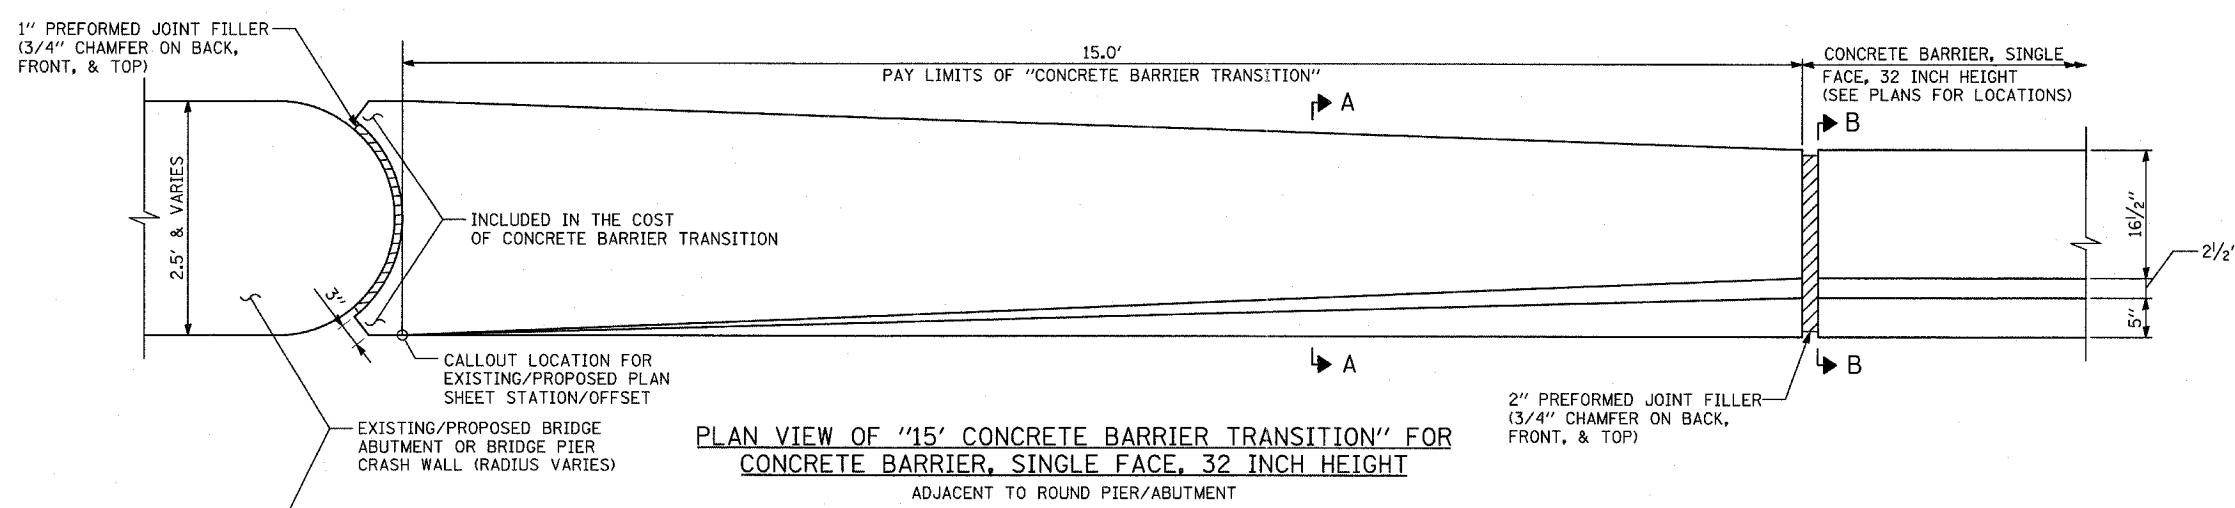

PLAN VIEW OF "15' CONCRETE BARRIER TRANSITION" FOR CONCRETE BARRIER, SINGLE FACE, 32 INCH HEIGHT ADJACENT TO ROUND PIER/ABUTMENT

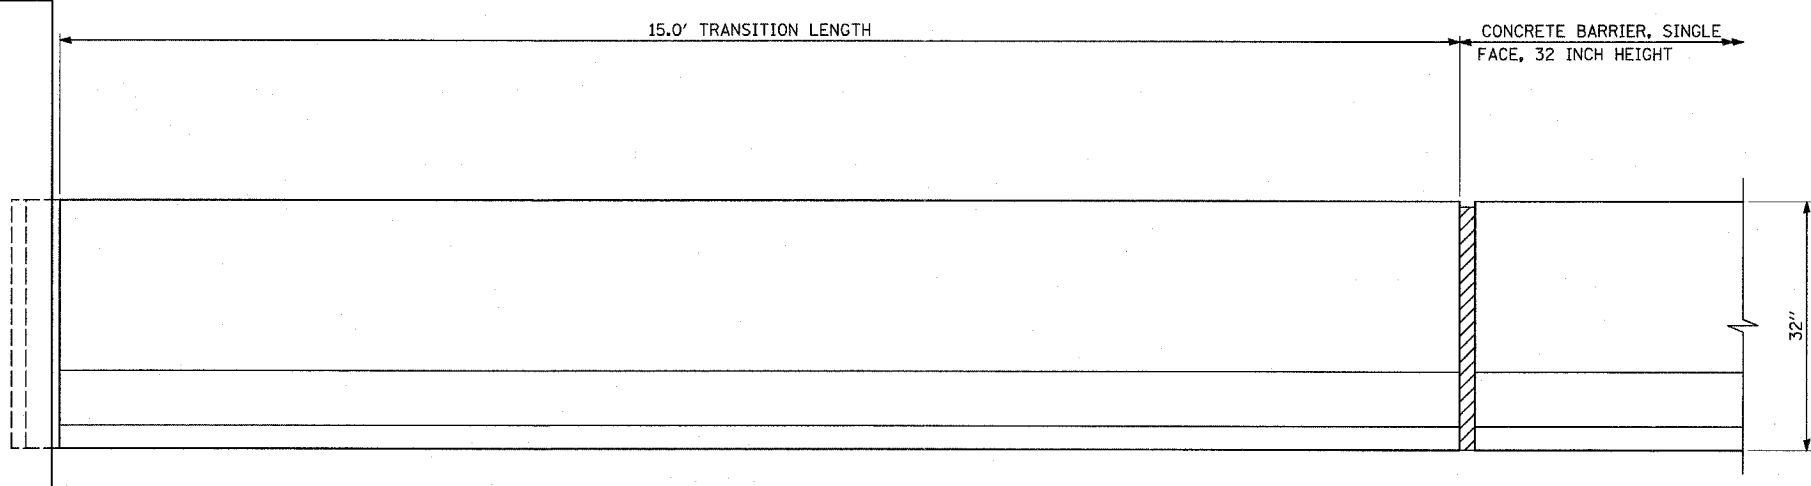

ELEVATION VIEW OF "15' CONCRETE BARRIER TRANSITION" FOR CONCRETE BARRIER, SINGLE FACE, 32 INCH HEIGHT

NOTE:  
ALL PREFORMED JOINT FILLER INCLUDED IN THE COST OF "CONCRETE BARRIER TRANSITION"

TYLIN INTERNATIONAL

REVISIONS	
NAME	DATE

ILLINOIS DEPARTMENT OF TRANSPORTATION  
F.A.I. 94 (DAN RYAN EXPRESSWAY)  
  
MISCELLANEOUS DETAILS  
CONCRETE BARRIER TRANSITION  
FOR CONCRETE BARRIER, 32 INCH HEIGHT  
  
SCALE: NONE  
DATE: MARCH 1, 2006  
  
DRAWN BY: MPG  
CHECKED BY: TGB