
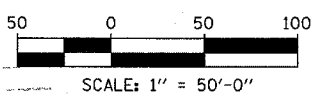
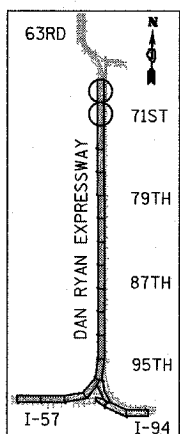
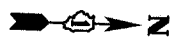


MATCHLINE SB I-94 STA. 1358+00.00 (PREV. SHEET)

MATCHLINE SB I-94 STA. 1373+00.00 (BELOW)

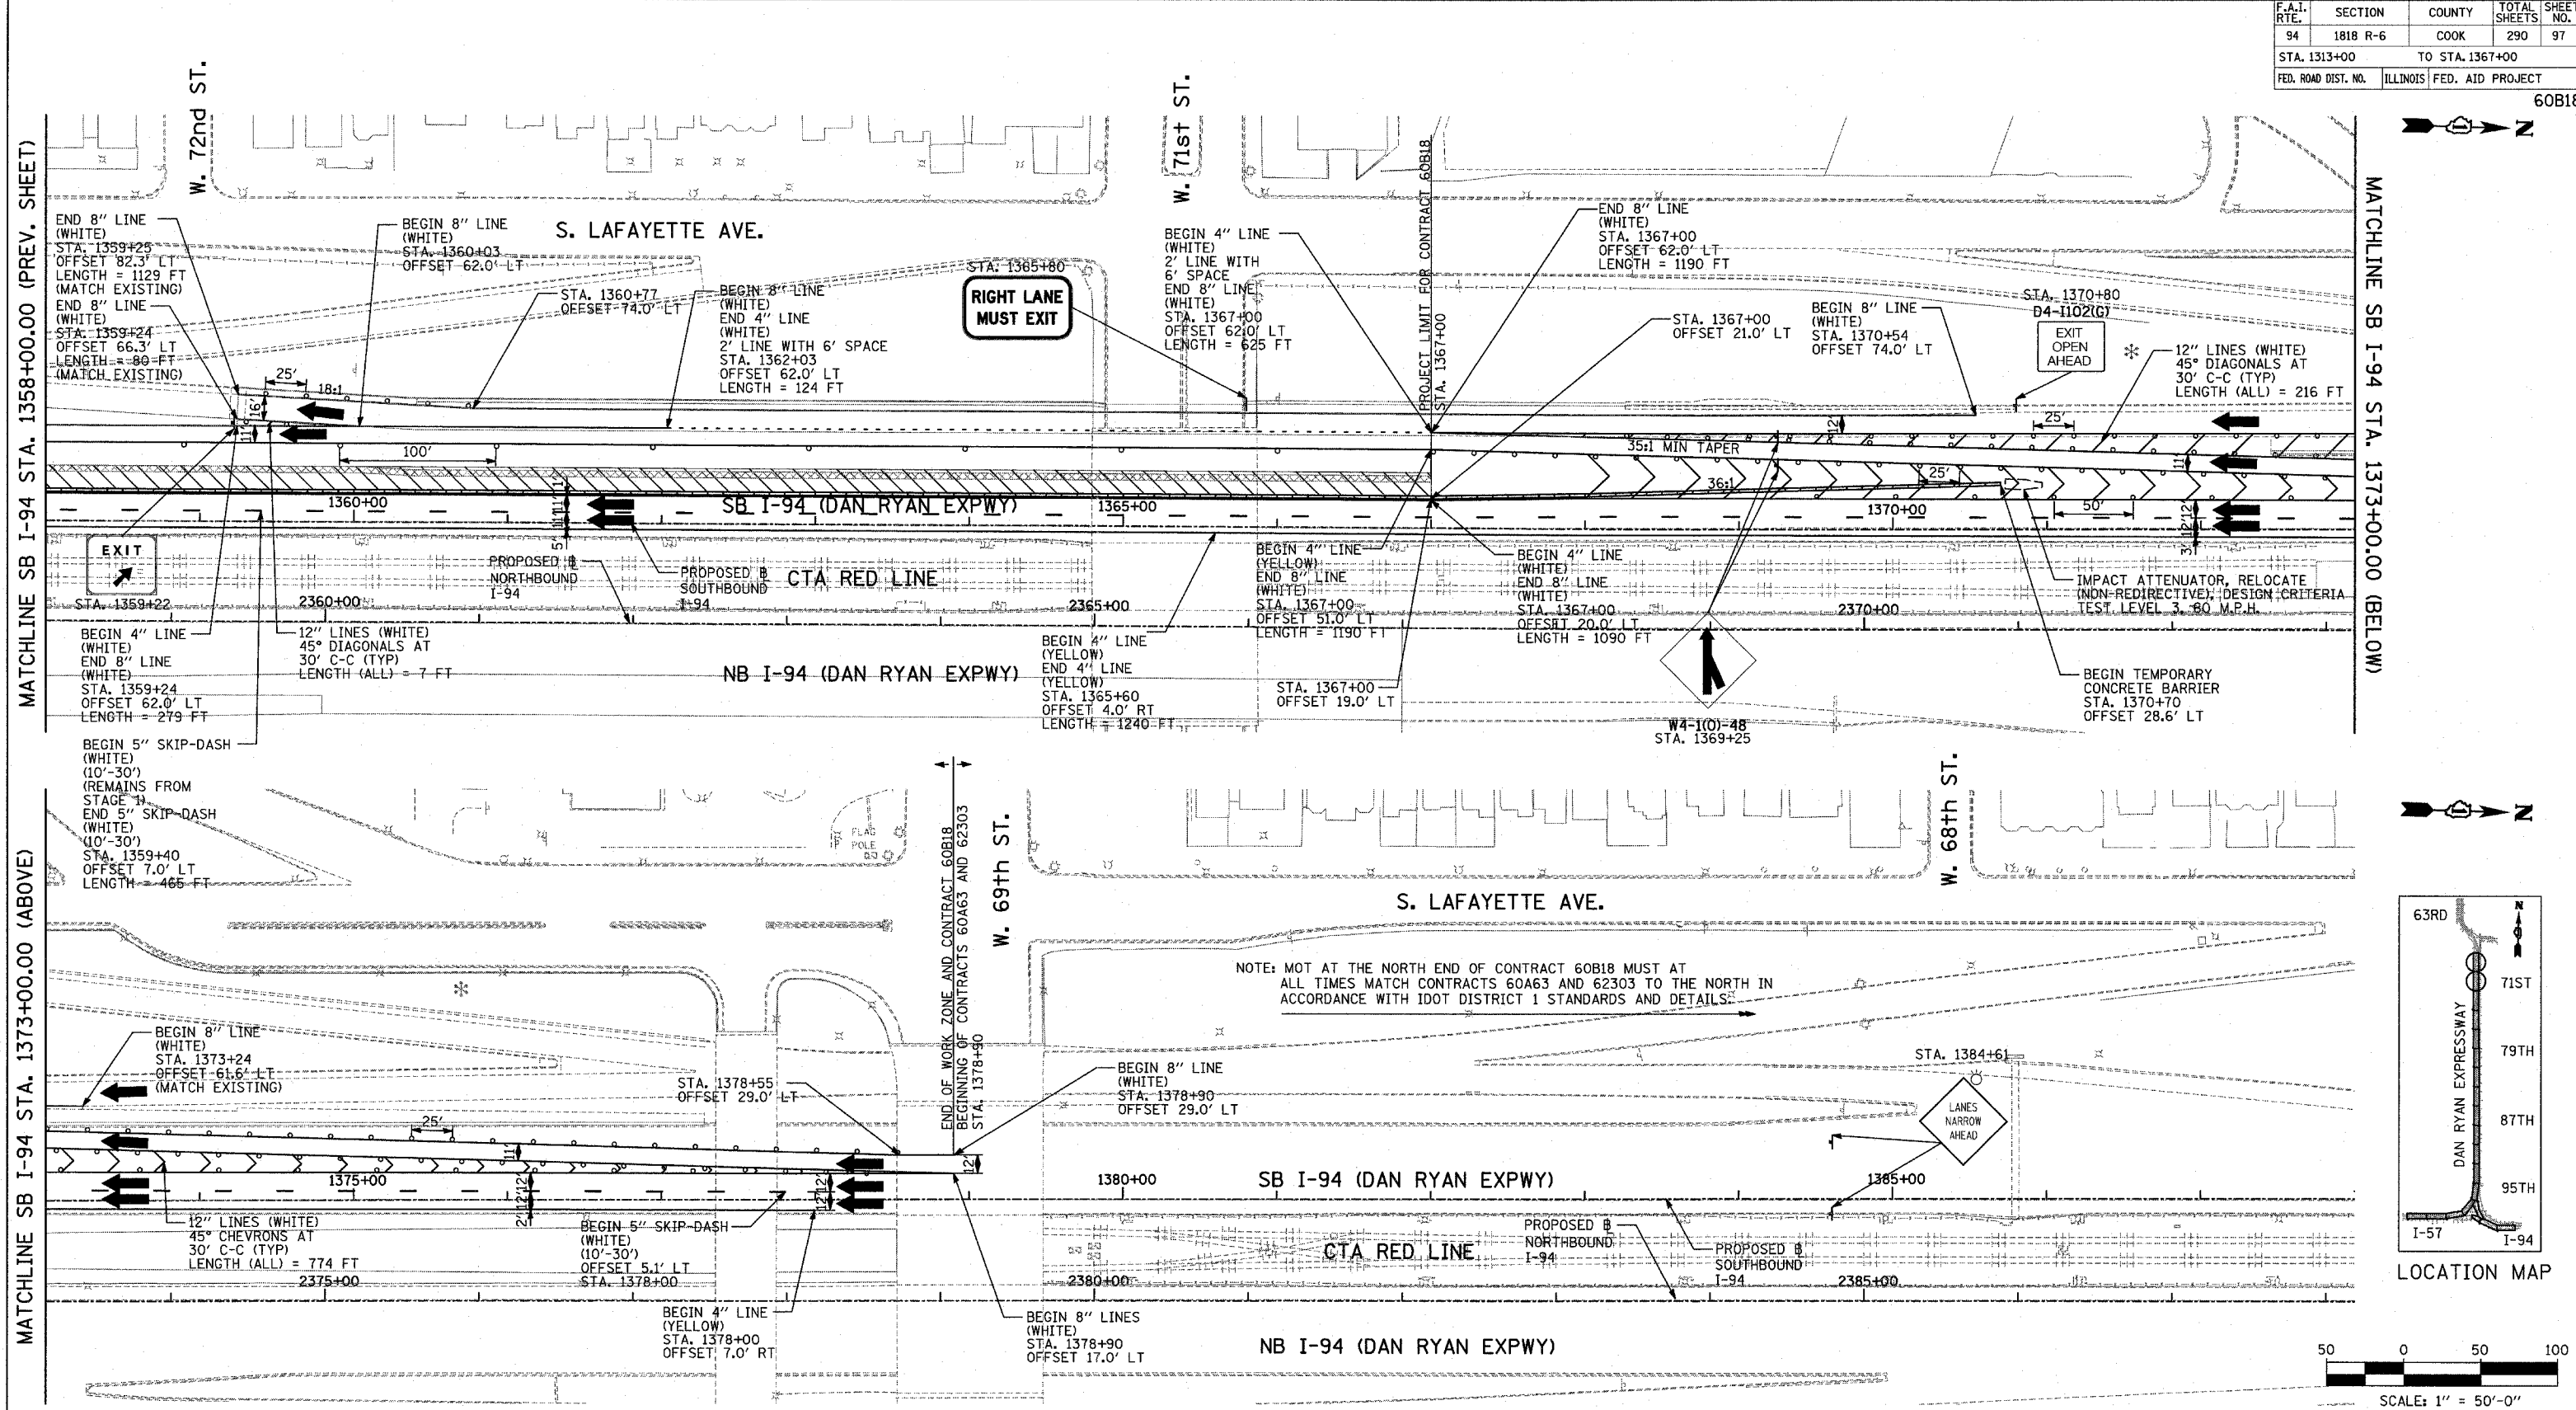

**TYLIN INTERNATIONAL**

**LEGEND:**

- TEMPORARY CONCRETE BARRIER
- TRAFFIC LANE
- WORK ZONE
- BARRICADE, TYPE III
- DRUM WITH MONO-DIRECTIONAL STEADY BURNING LIGHT
- ARROW BOARD
- TEMPORARY PAVEMENT

REVISIONS	
NAME	DATE

ILLINOIS DEPARTMENT OF TRANSPORTATION  
 F.A.I. 94 (DAN RYAN EXPRESSWAY)  
 MAINTENANCE OF TRAFFIC PLAN  
 STAGE 2 - SB I-94  
 SB I-94 STA. 1358+00 TO 1388+00  
 SHEET 3 OF 3

SCALE: 1"=50'-0"      DRAWN BY: JDF  
 DATE: MARCH 1, 2006      CHECKED BY: RTM