



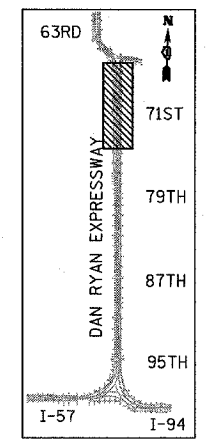

**SIGNING LEGEND:**

- PROPOSED GROUND MOUNTED SIGN
- PROPOSED OVERHEAD SIGN STRUCTURE - TRUSS
- PROPOSED OVERHEAD SIGN STRUCTURE - BRIDGE MOUNTED
- PROPOSED OVERHEAD SIGN STRUCTURE - CANTILEVER
- EXISTING GROUND MOUNTED SIGN
- EXISTING OVERHEAD SIGN STRUCTURE - TRUSS
- EXISTING OVERHEAD SIGN STRUCTURE - BRIDGE MOUNTED
- EXISTING OVERHEAD SIGN STRUCTURE - CANTILEVER
- PROPOSED SIGN
- EXISTING SIGN

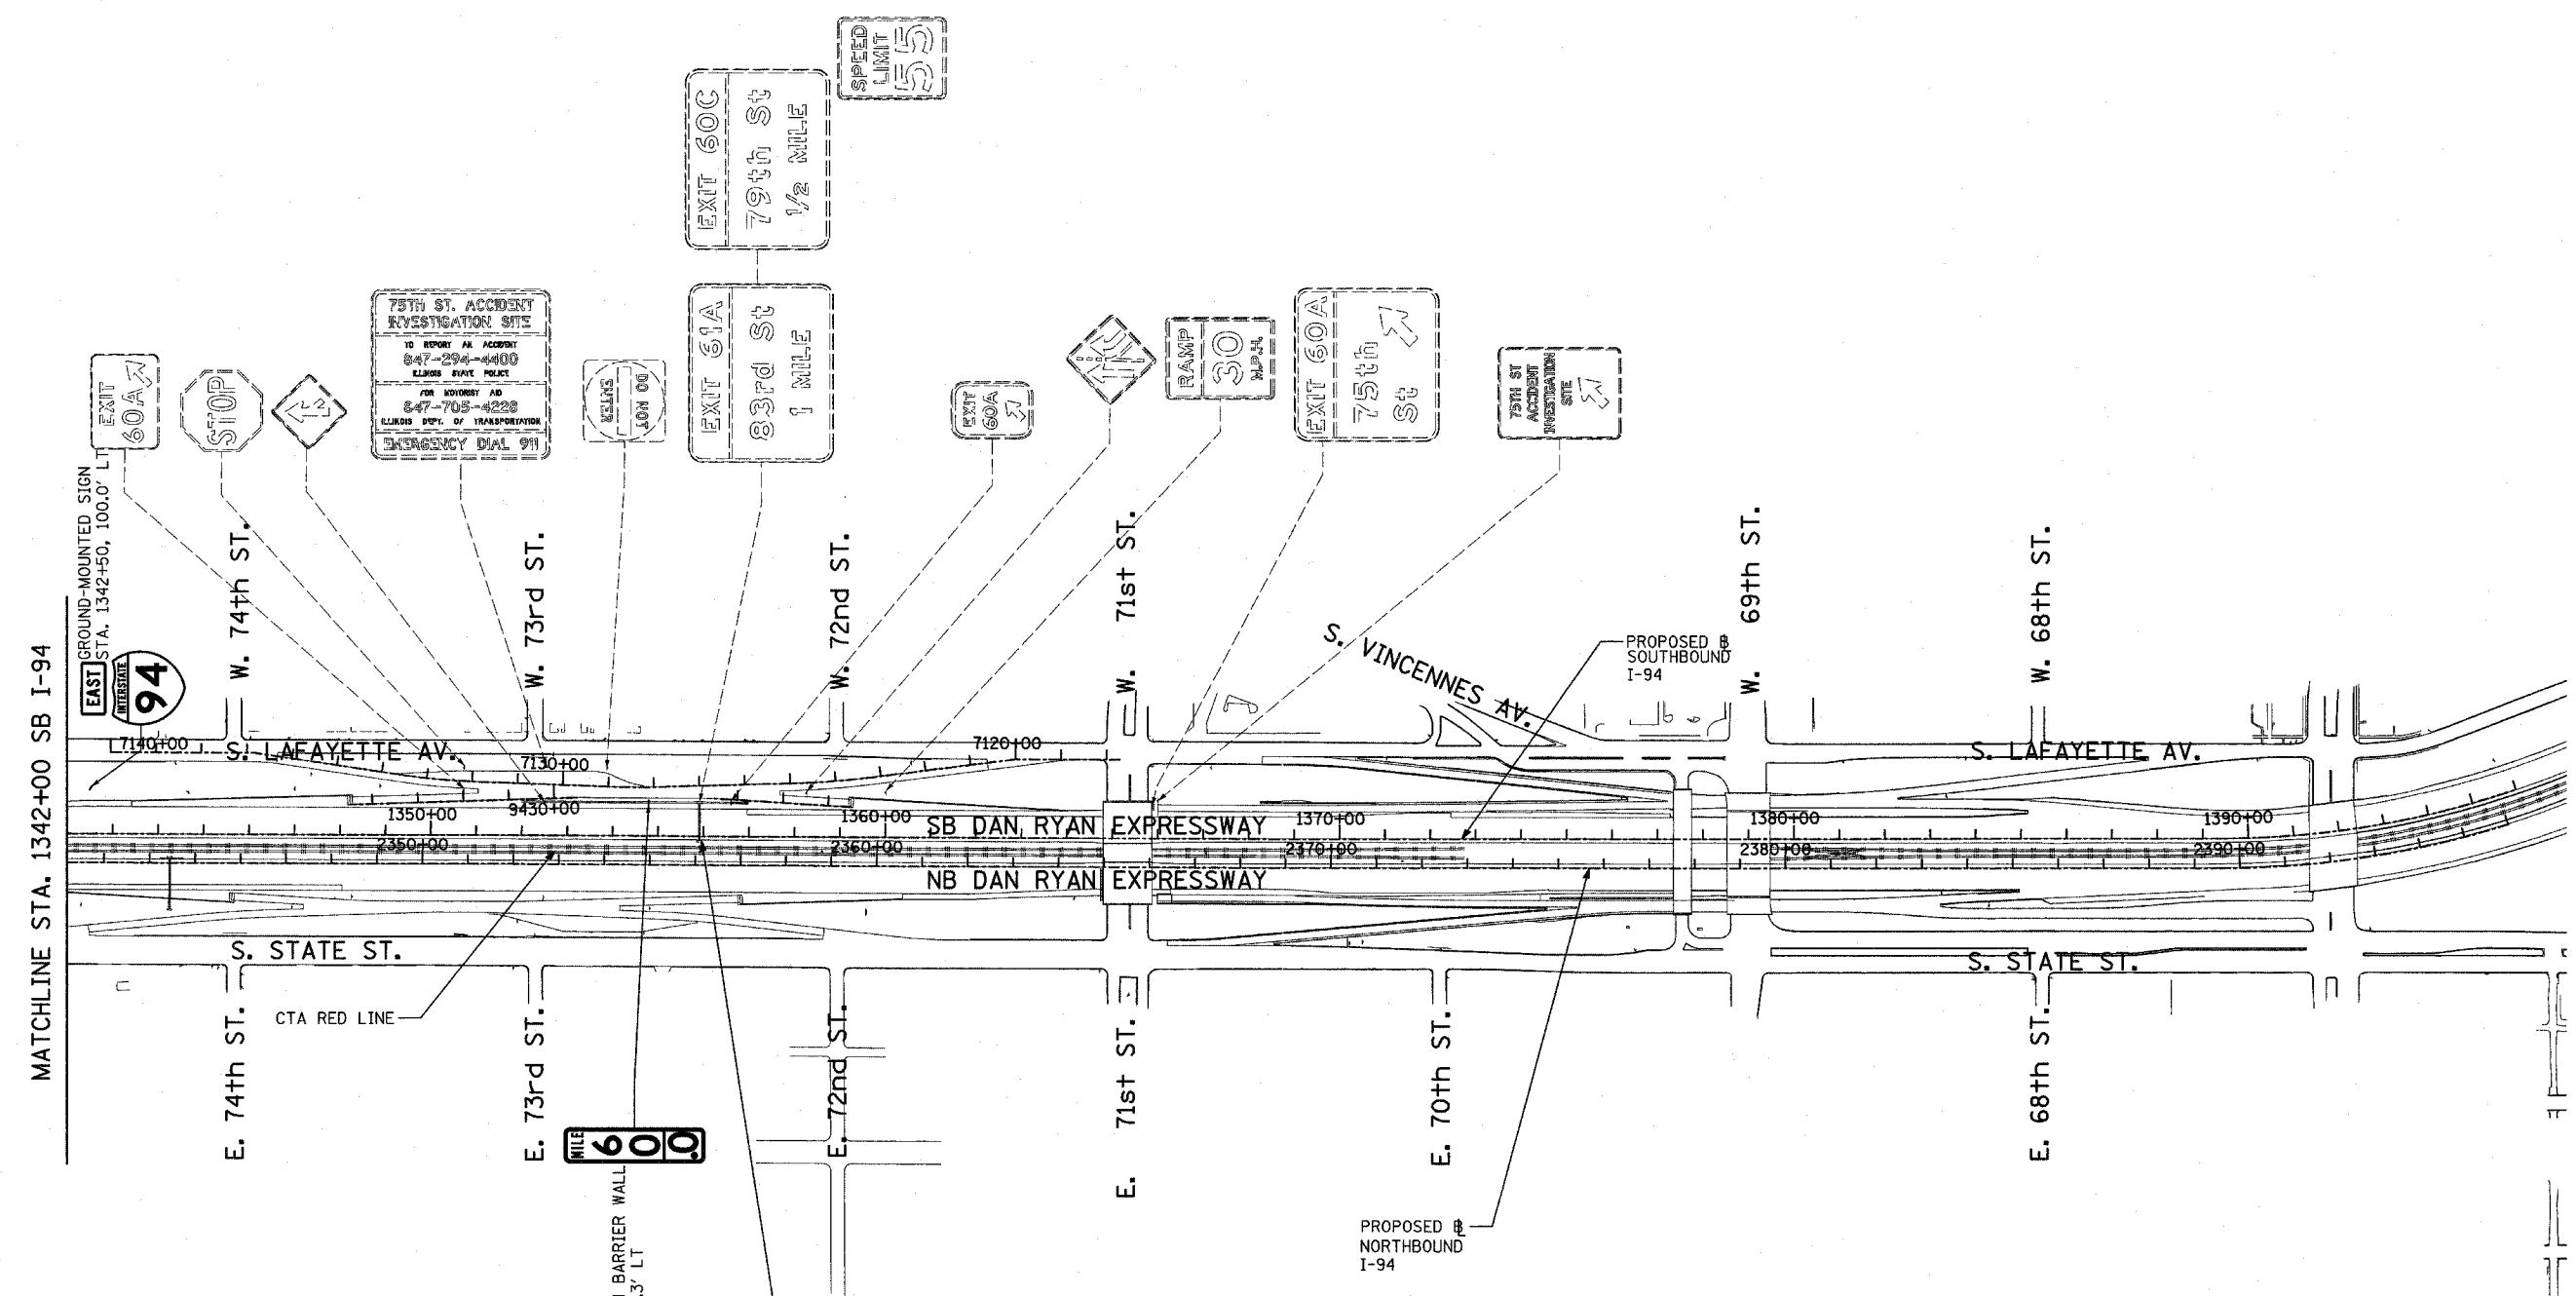


LOCATION MAP

SIGN MOUNTED ON BARRIER WALL STA. 1354+78, 73.3' LT

RELOCATE SIGN PANEL "999 CELLULAR EXPRESS LINE" FROM STA. 1344+63 TO EXISTING MEDIAN TRUSS SUPPORT AT STA. 1355+91

**TYLIN** INTERNATIONAL

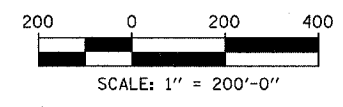

REVISIONS	
NAME	DATE

ILLINOIS DEPARTMENT OF TRANSPORTATION  
**F.A.I. 94 (DAN RYAN EXPRESSWAY)**

**PROPOSED SIGNING**  
**STA. 1342+00 TO STA 1396+00**  
**SHEET 2 OF 2**

SCALE: 1" = 200'  
 DATE: MARCH 1, 2006

DRAWN BY: AMB  
 CHECKED BY: TGB