



PROFILE SURVEYED  
 PLOTTED  
 CHECKED  
 DATE NOTED  
 STRUCTURE NOTATIONS CHRD  
 NO.

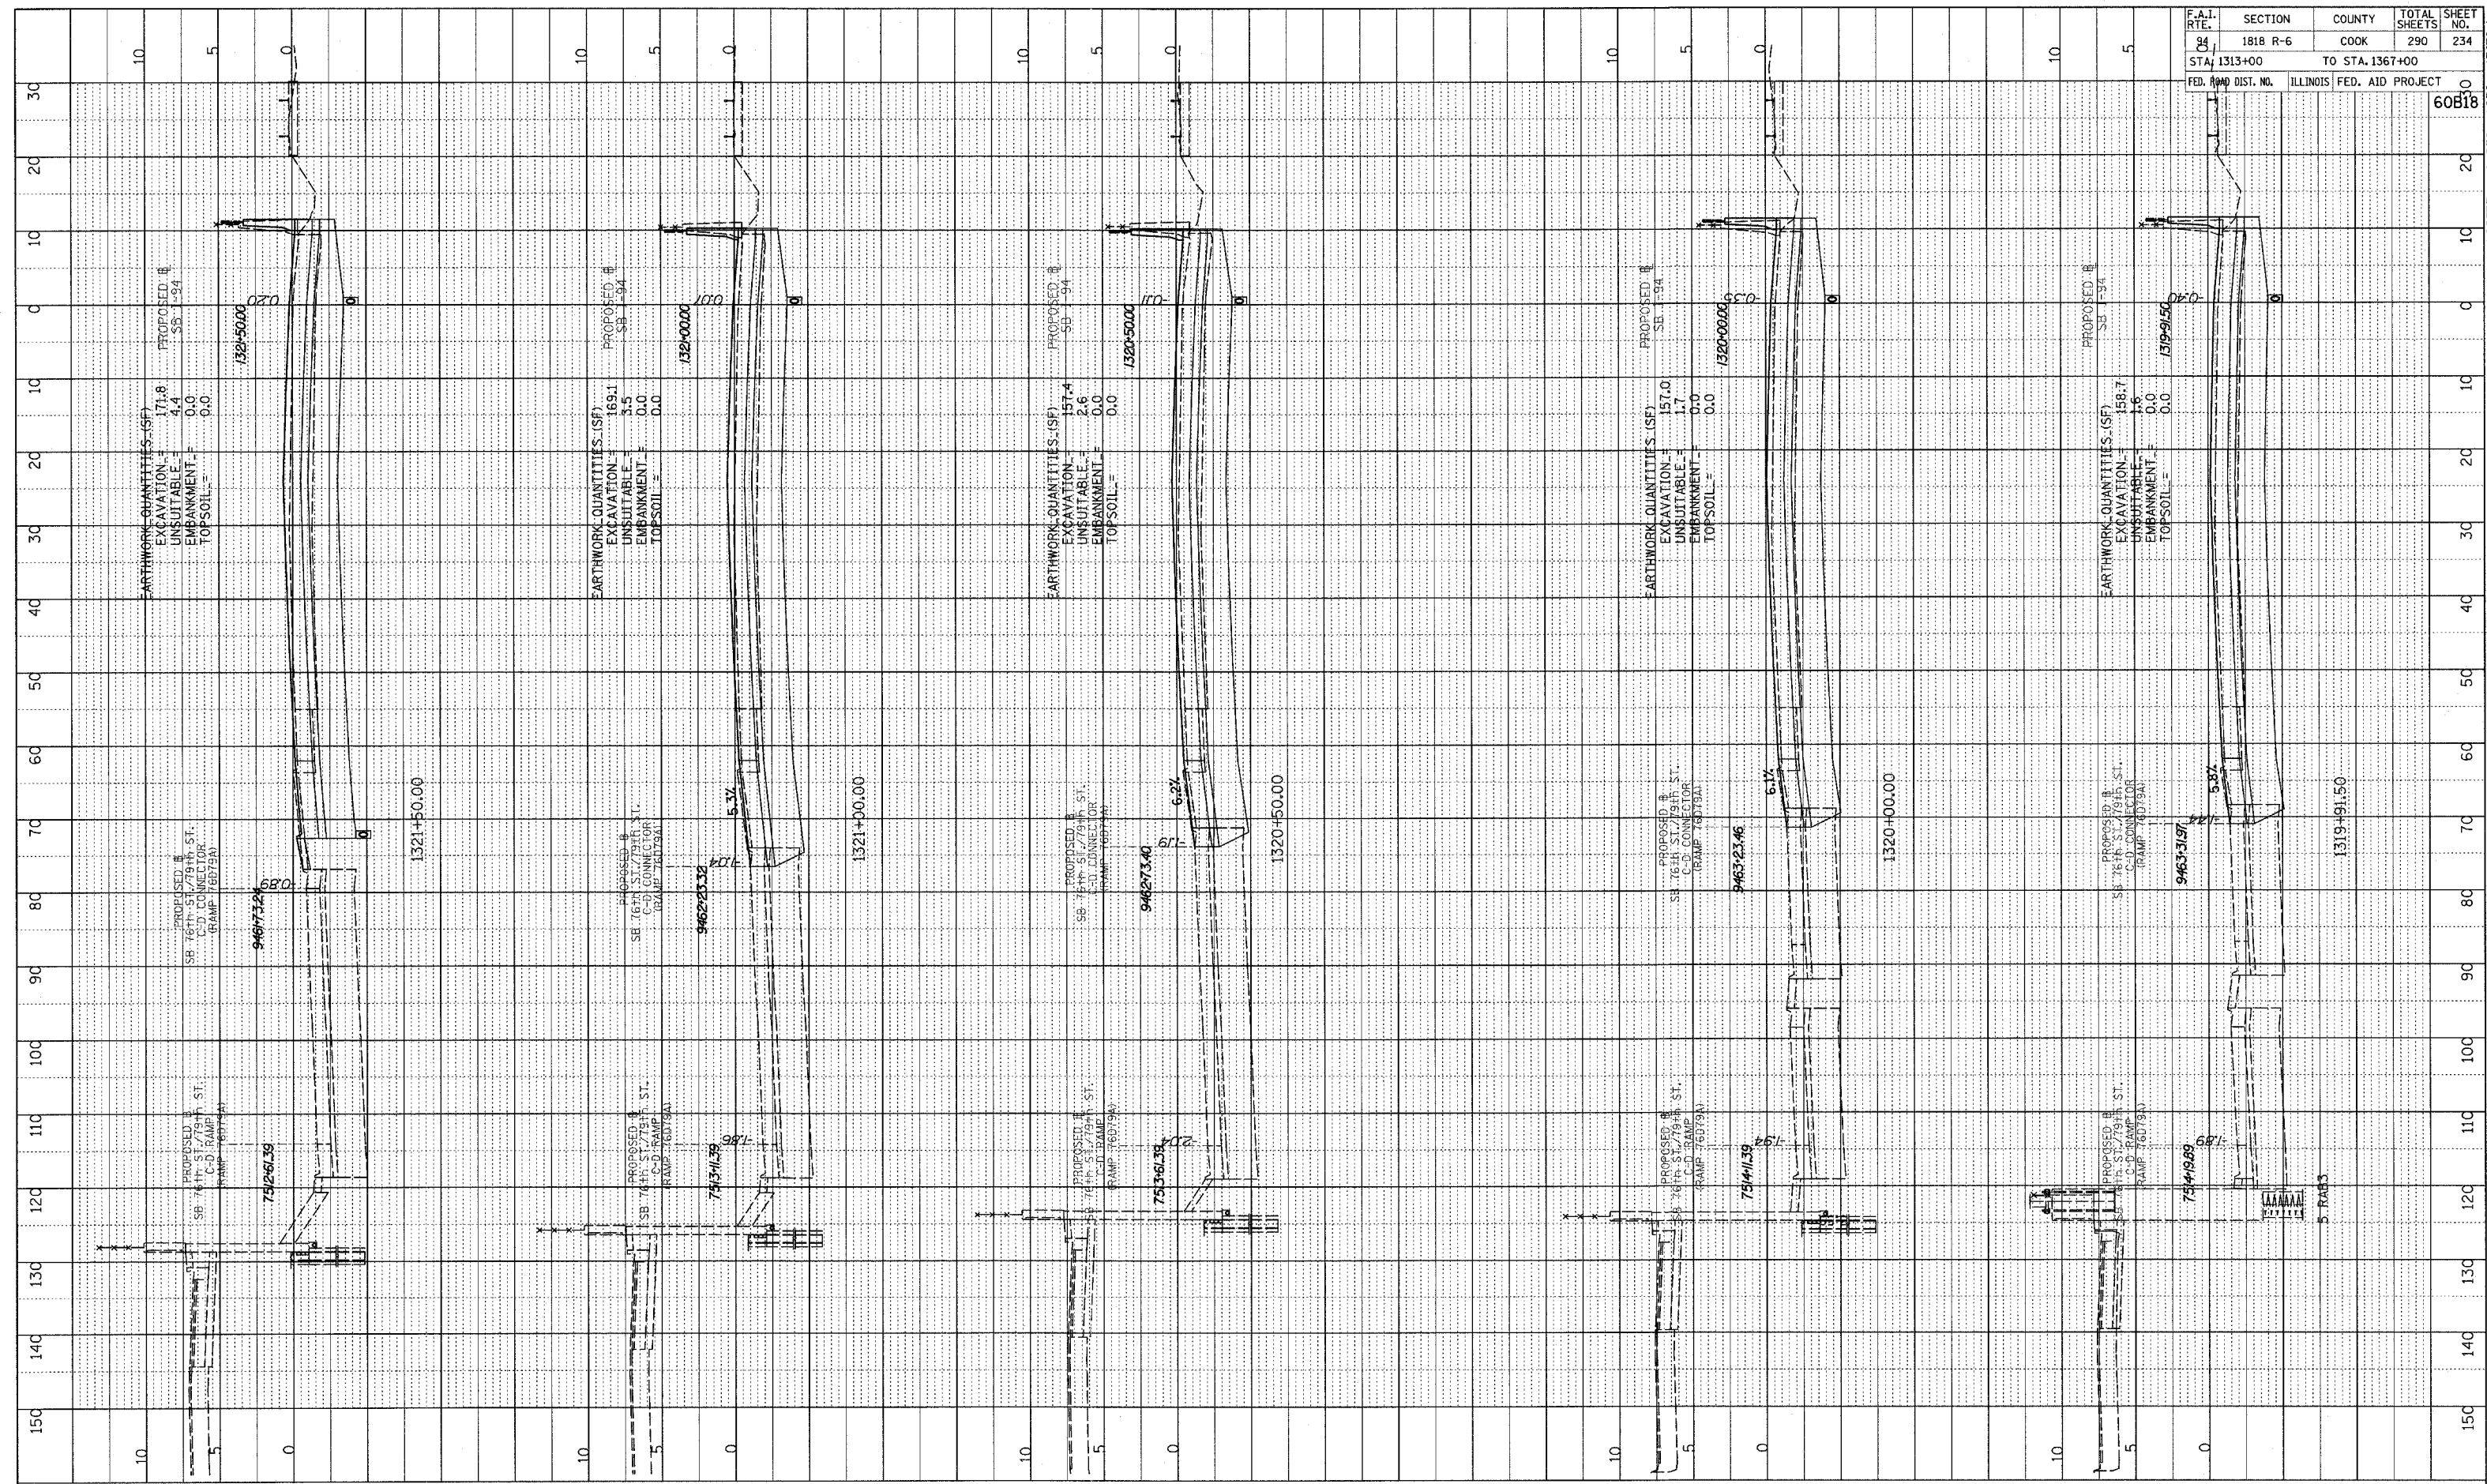

F.A.I. RTE.	SECTION	COUNTY	TOTAL SHEETS	SHEET NO.
94	1818 R-6	COOK	290	234
STA. 1313+00		TO STA. 1367+00		
FED. ROAD DIST. NO.		ILLINOIS FED. AID PROJECT		
				60B18

TYLIN INTERNATIONAL

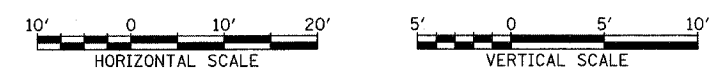

I-94 SOUTHBOUND (DAN RYAN EXPWY)  
 STA. 1319+91.50 TO STA. 1321+50

02/27/2006 12:45:57 PM P:\02\27\2006\23\road\23\pk2\30\sssh\679.dgn