
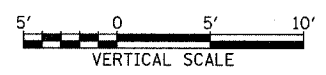
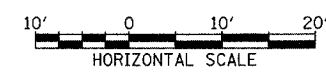


PROFILE SURVEYED _____
 PLOTTED / CHECKED _____
 NOTE BOOK / DAY NOTED _____
 NO. / STRUCTURE NOTATIONS / CRVD

F.A.I. RTE.	SECTION	COUNTY	TOTAL SHEETS	SHEET NO.
I-94	1818 R-6	COOK	290	245
STA. 1313+00	TO STA. 1367+00			
ROAD DIST. NO.		ILLINOIS FED. AID PROJECT		
				60B18

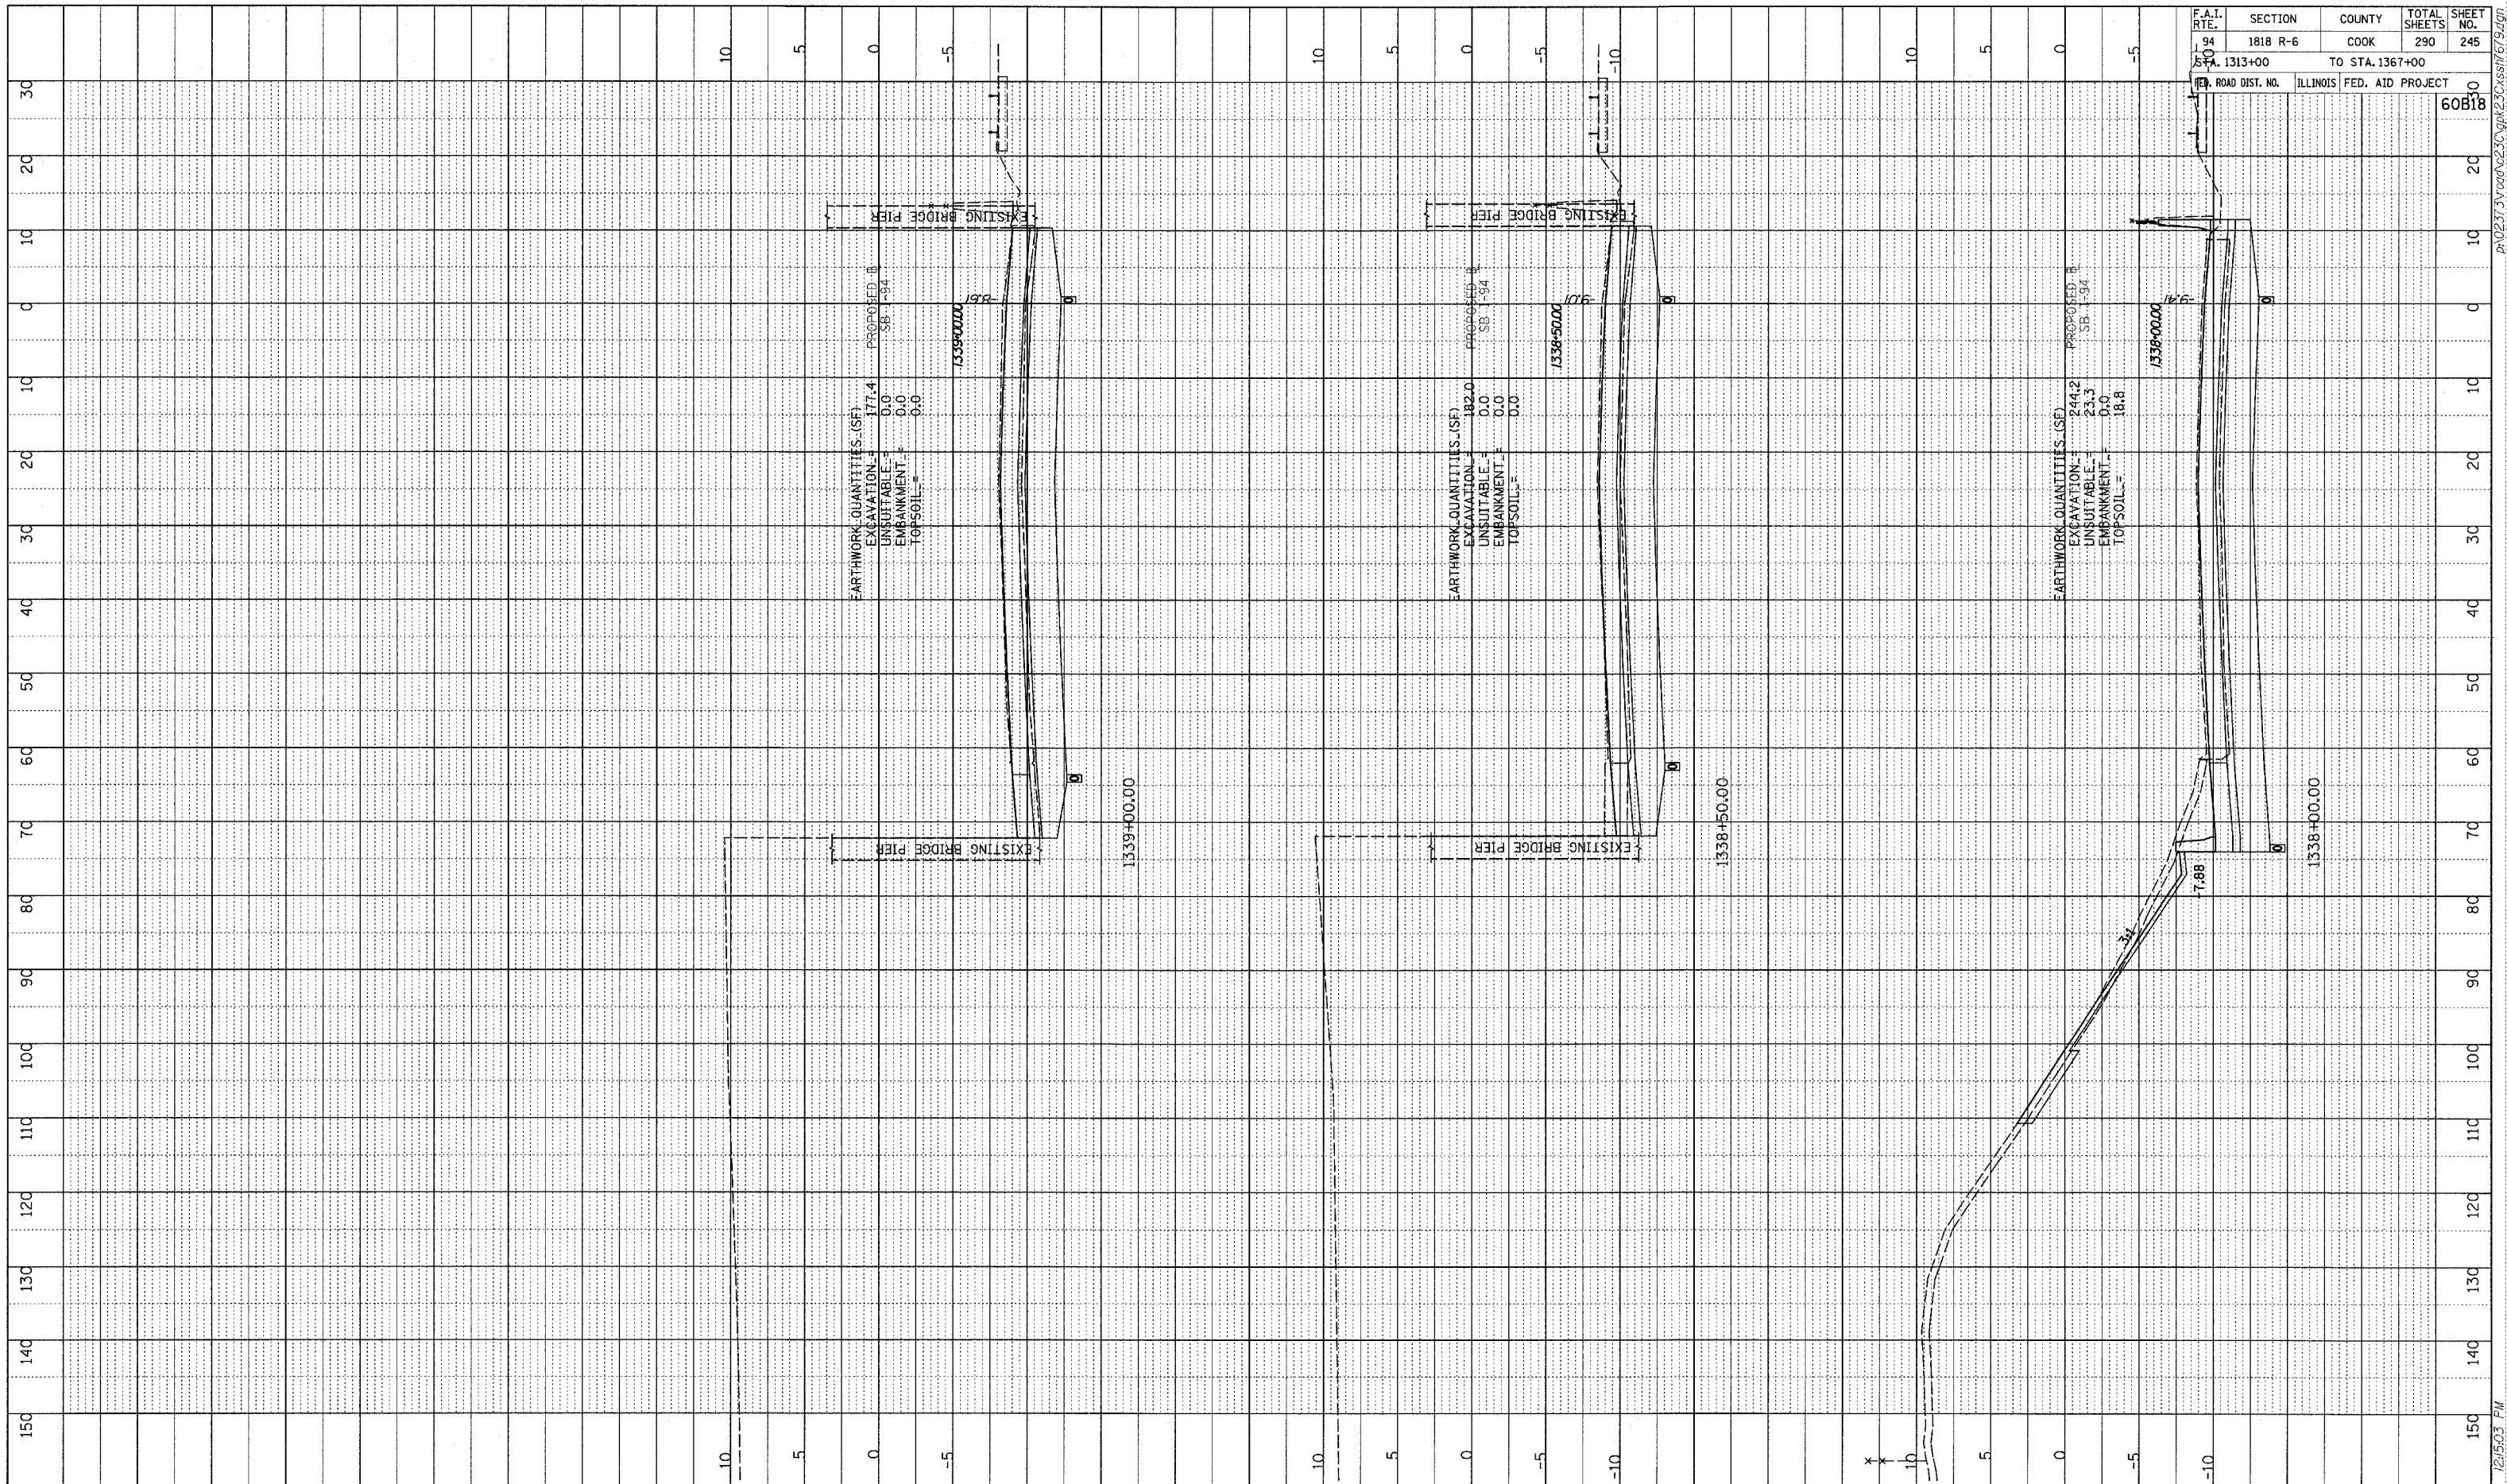

TYLIN INTERNATIONAL

I-94 SOUTHBOUND (DAN RYAN EXPWY)
 STA. 1338+00 TO STA. 1339+00

02/27/2006 12:50:03 PM P:\0227\3V\00d\0230\gpk2\c\sssh\679.dgn