


DATE: \_\_\_\_\_  
 SURVEYED BY: \_\_\_\_\_  
 PLOTTED BY: \_\_\_\_\_  
 CHECKED BY: \_\_\_\_\_  
 NO. \_\_\_\_\_  
 STRUCTURE NOTATION: CRD

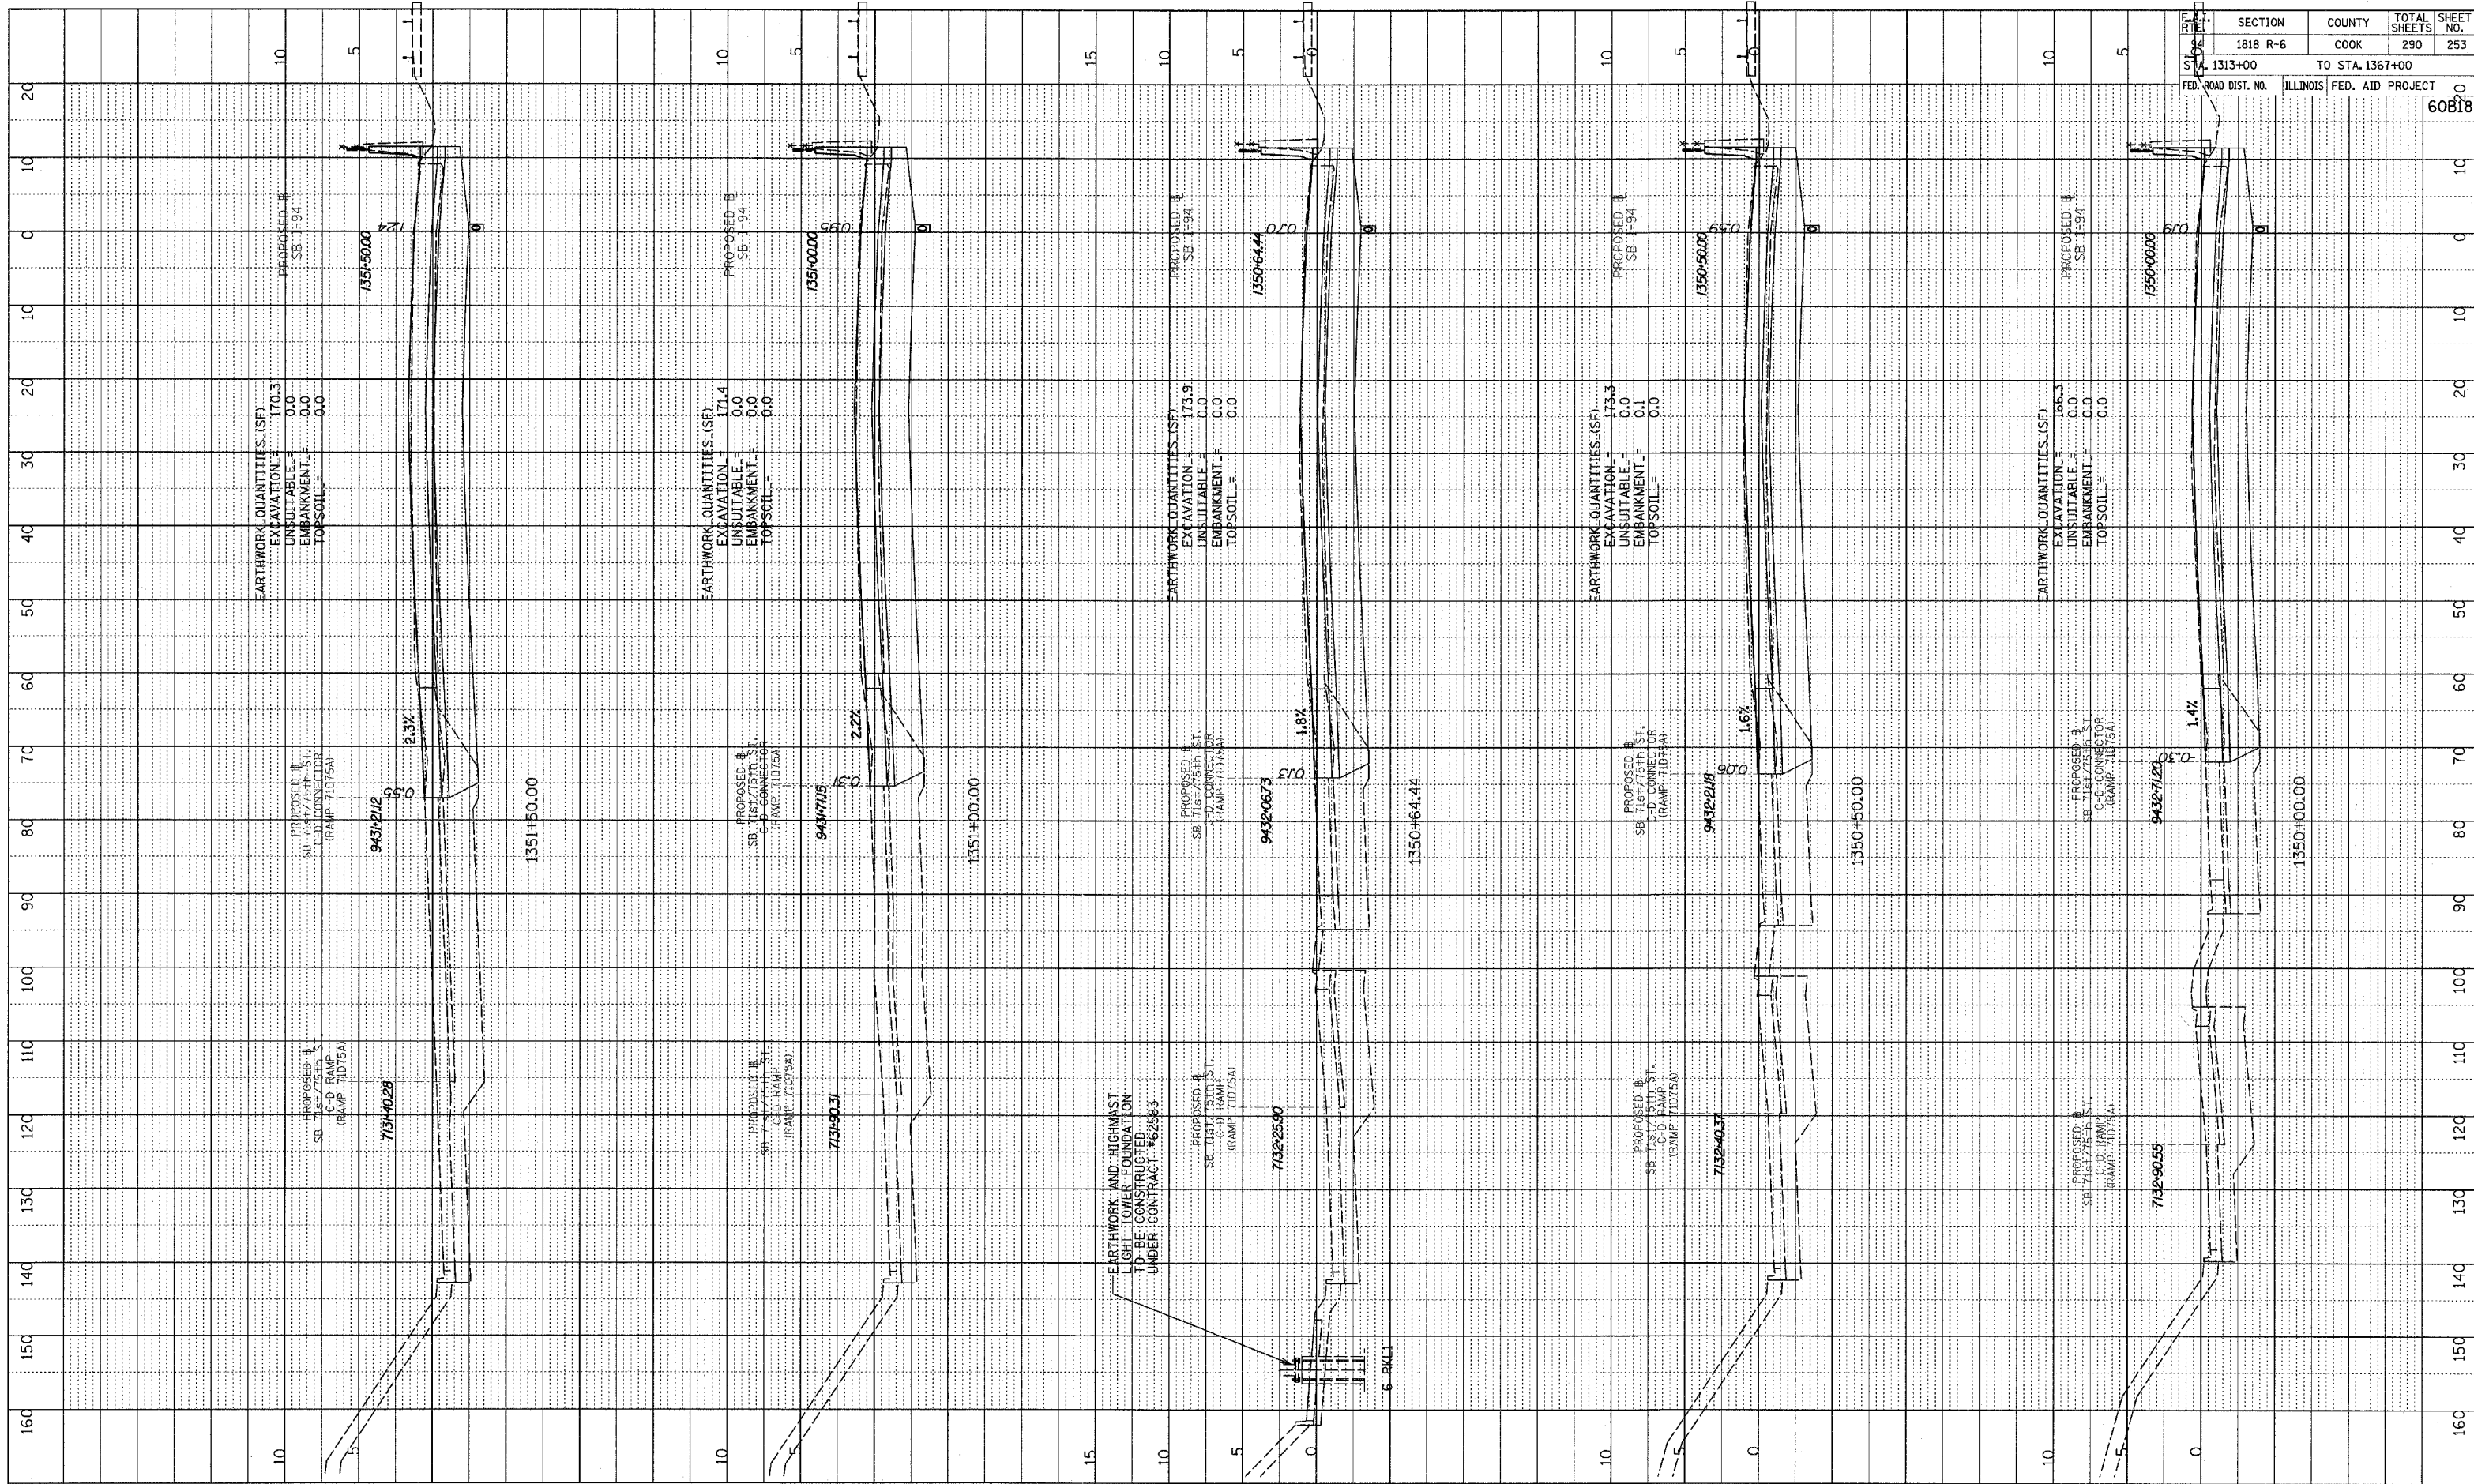

| SECTION                                     | COUNTY | TOTAL SHEETS                    | SHEET NO. |
|---|--------|---------------------------------|-----------|
| 1818 R-6                                    | COOK   | 290                             | 253       |
| FED. ROAD DIST. NO. 1313+00 TO STA. 1367+00 |        | ILLINOIS FED. AID PROJECT 60B18 |           |

TYLIN INTERNATIONAL



I-94 SOUTHBOUND (DAN RYAN EXPWY)  
 STA. 1350+00 TO STA. 1351+50

02/27/2006 12:51:3 PM