



PROFILE SUBMITTED
 PLOTTED
 CHECKED
 NOTE BOOK
 NO. STRUCTURE NOTATIONS CHFD

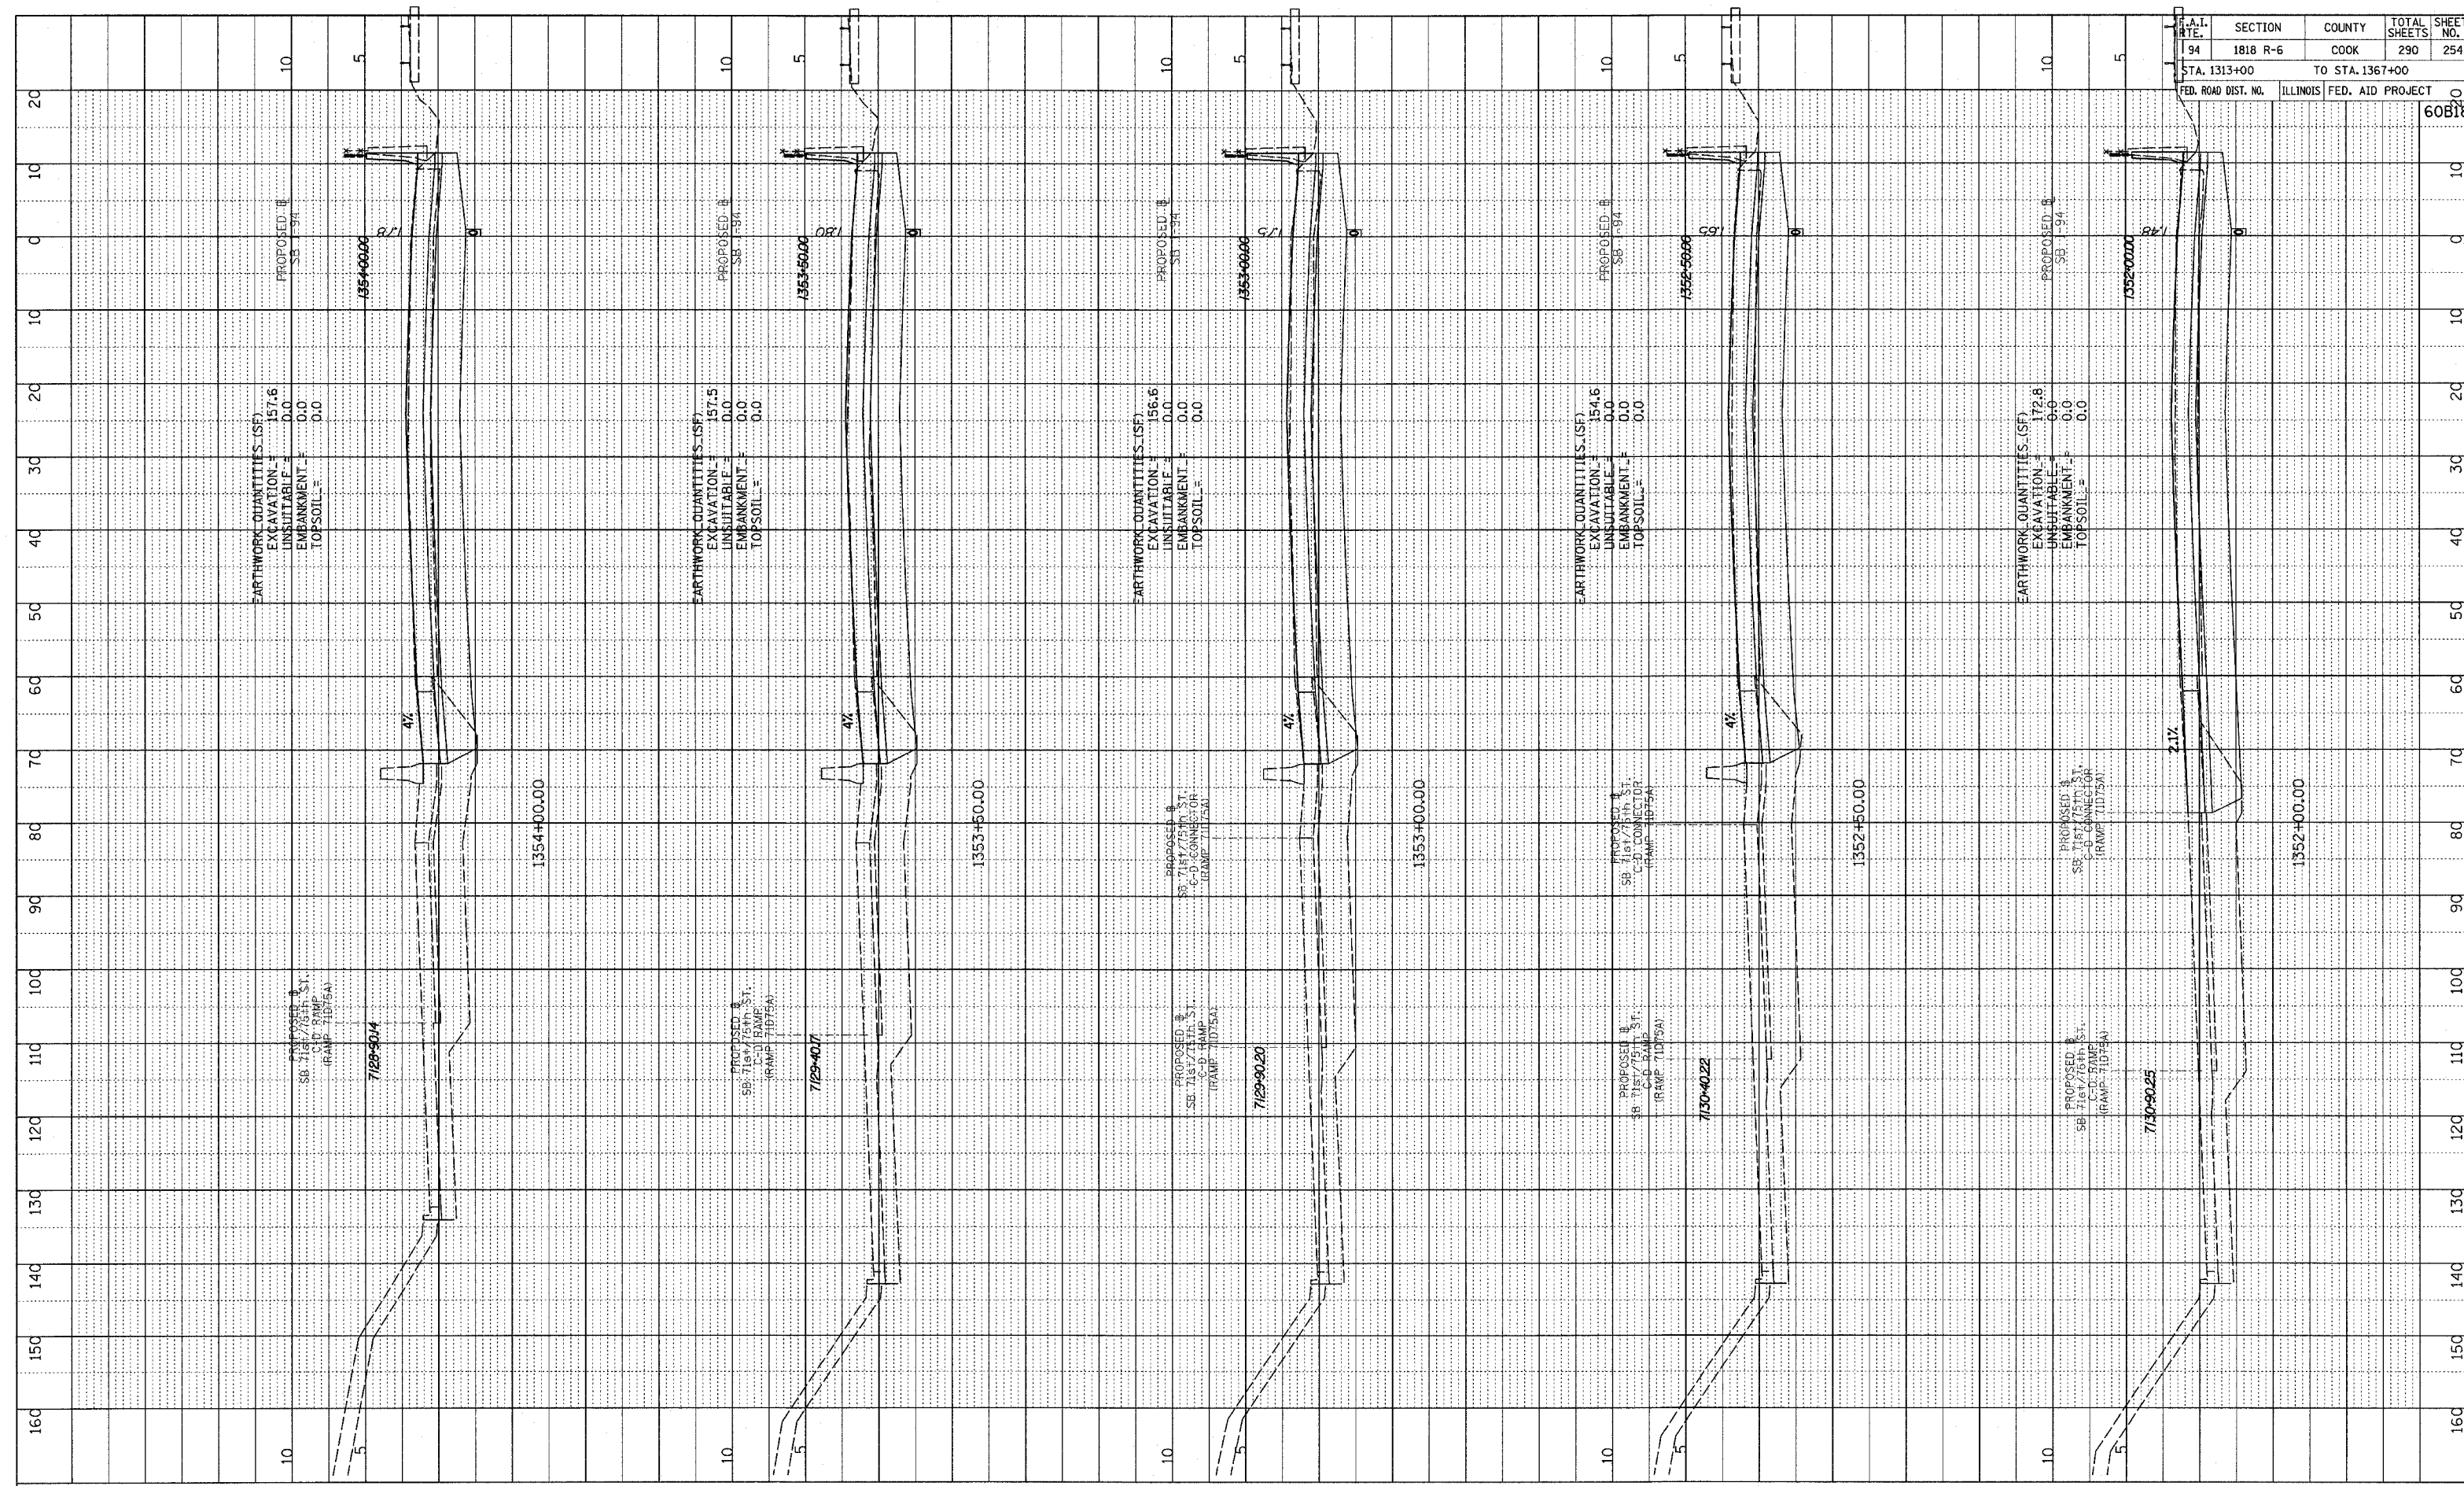

F.A.I. RTE.	SECTION	COUNTY	TOTAL SHEETS	SHEET NO.
94	1818 R-6	COOK	290	254
STA. 1313+00		TO STA. 1367+00		
FED. ROAD DIST. NO.		ILLINOIS	FED. AID PROJECT	
				60B18

TYLIN INTERNATIONAL

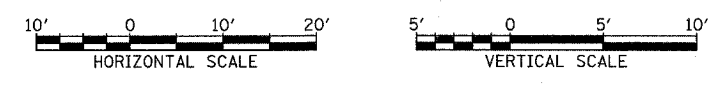

I-94 SOUTHBOUND (DAN RYAN EXPWY)
 STA. 1352+00 TO STA. 1354+00

02/27/2006 12:51:13 PM P:\0227\3road\6230\pk2\3\sheet175.dgn