

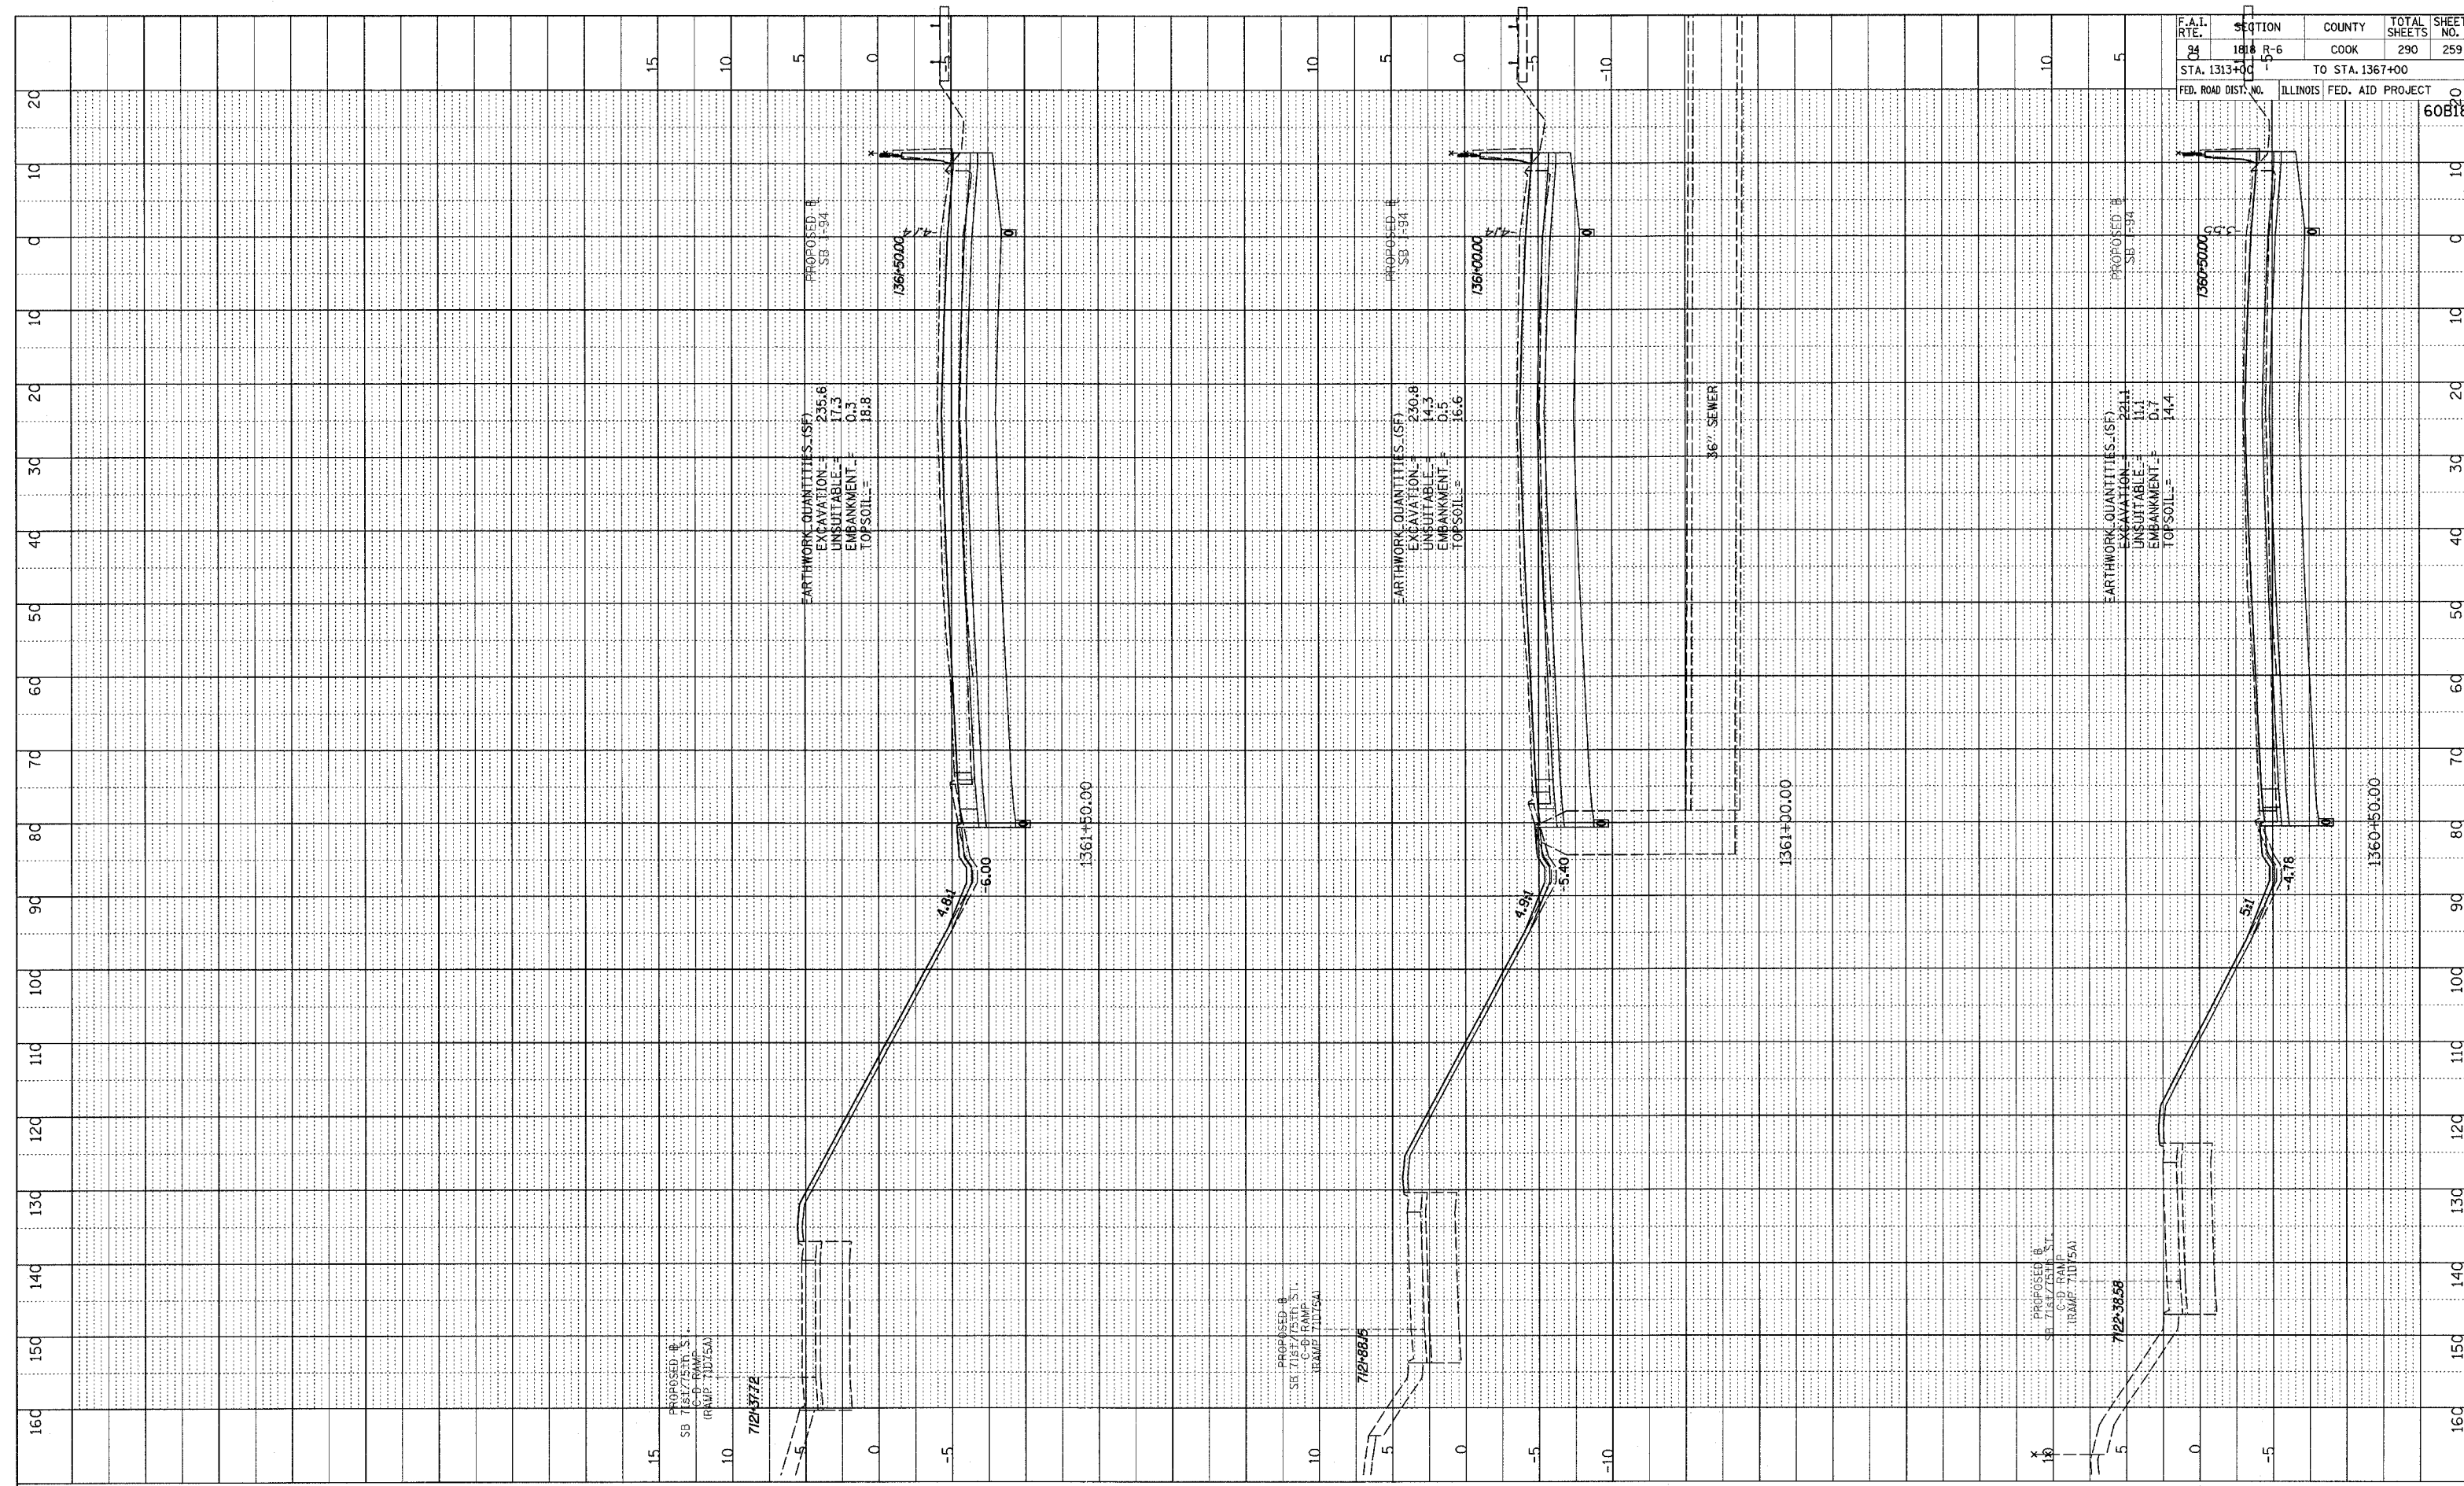


PROFILE SURVEYED  
 PLOTTED  
 CHECKED  
 DATE NOTED  
 STRUCTURE NOTATION CHRD  
 NO.

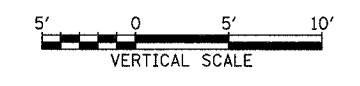

F.A.I. RTE.	SECTION	COUNTY	TOTAL SHEETS	SHEET NO.
94	1818 R-6	COOK	290	259
STA. 1313+00 TO STA. 1367+00		ILLINOIS FED. AID PROJECT		
FED. ROAD DIST. NO.		60818		

TYLIN INTERNATIONAL

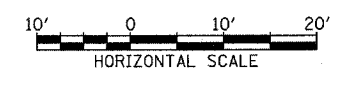

I-94 SOUTHBOUND (DAN RYAN EXPWY)  
 STA. 1360+50 TO STA. 1361+50

02/27/2006 12:55:35 PM