

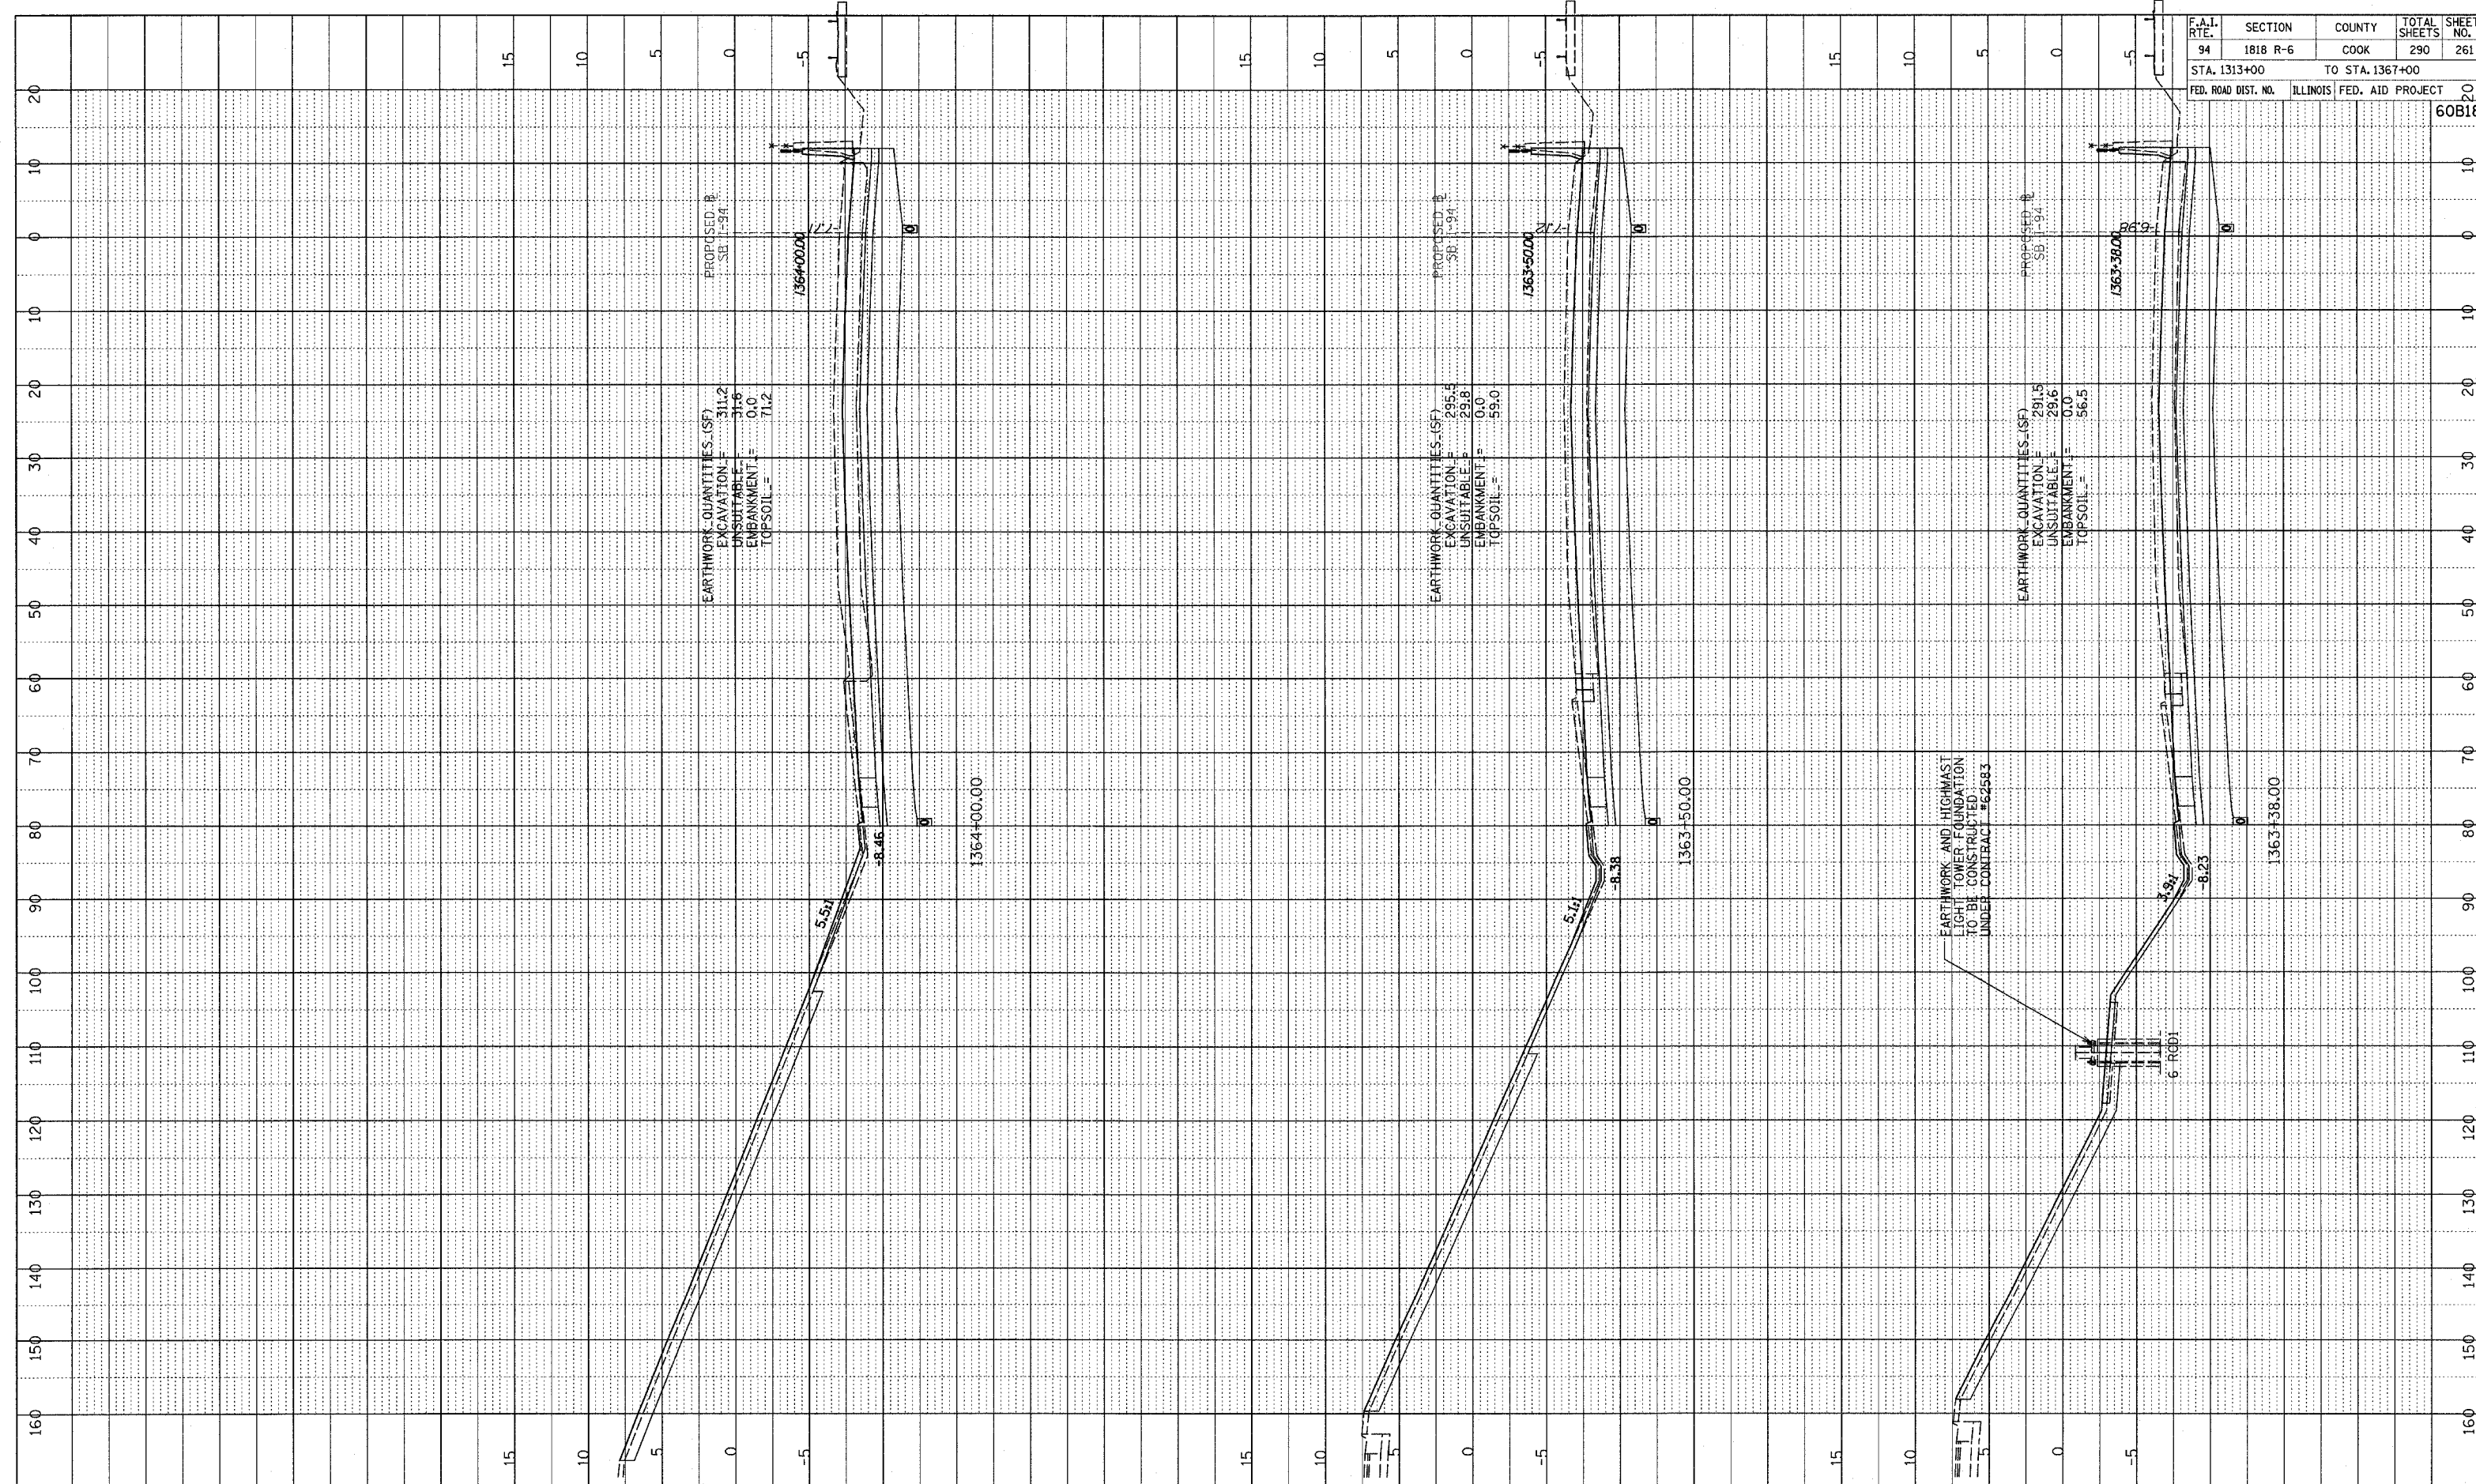


PROFILE REVIEWED
 PLOTTED CHECKED
 NOTE BOOK BAL. NOTED
 NO. _____ STRUCTURE NOTATION CHRD

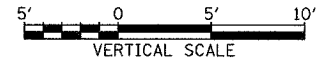

F.A.I. RTE.	SECTION	COUNTY	TOTAL SHEETS	SHEET NO.
94	1818 R-6	COOK	290	261
STA. 1313+00		TO STA. 1367+00		
FED. ROAD DIST. NO.		ILLINOIS	FED. AID PROJECT	
				60B18

TYLIN INTERNATIONAL

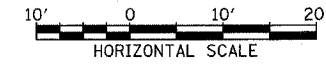

I-94 SOUTHBOUND (DAN RYAN EXPWY)
 STA. 1363+38 TO STA. 1364+00

P:\02213\road\02213\02213.dgn
 02/27/2006 12:56 PM