

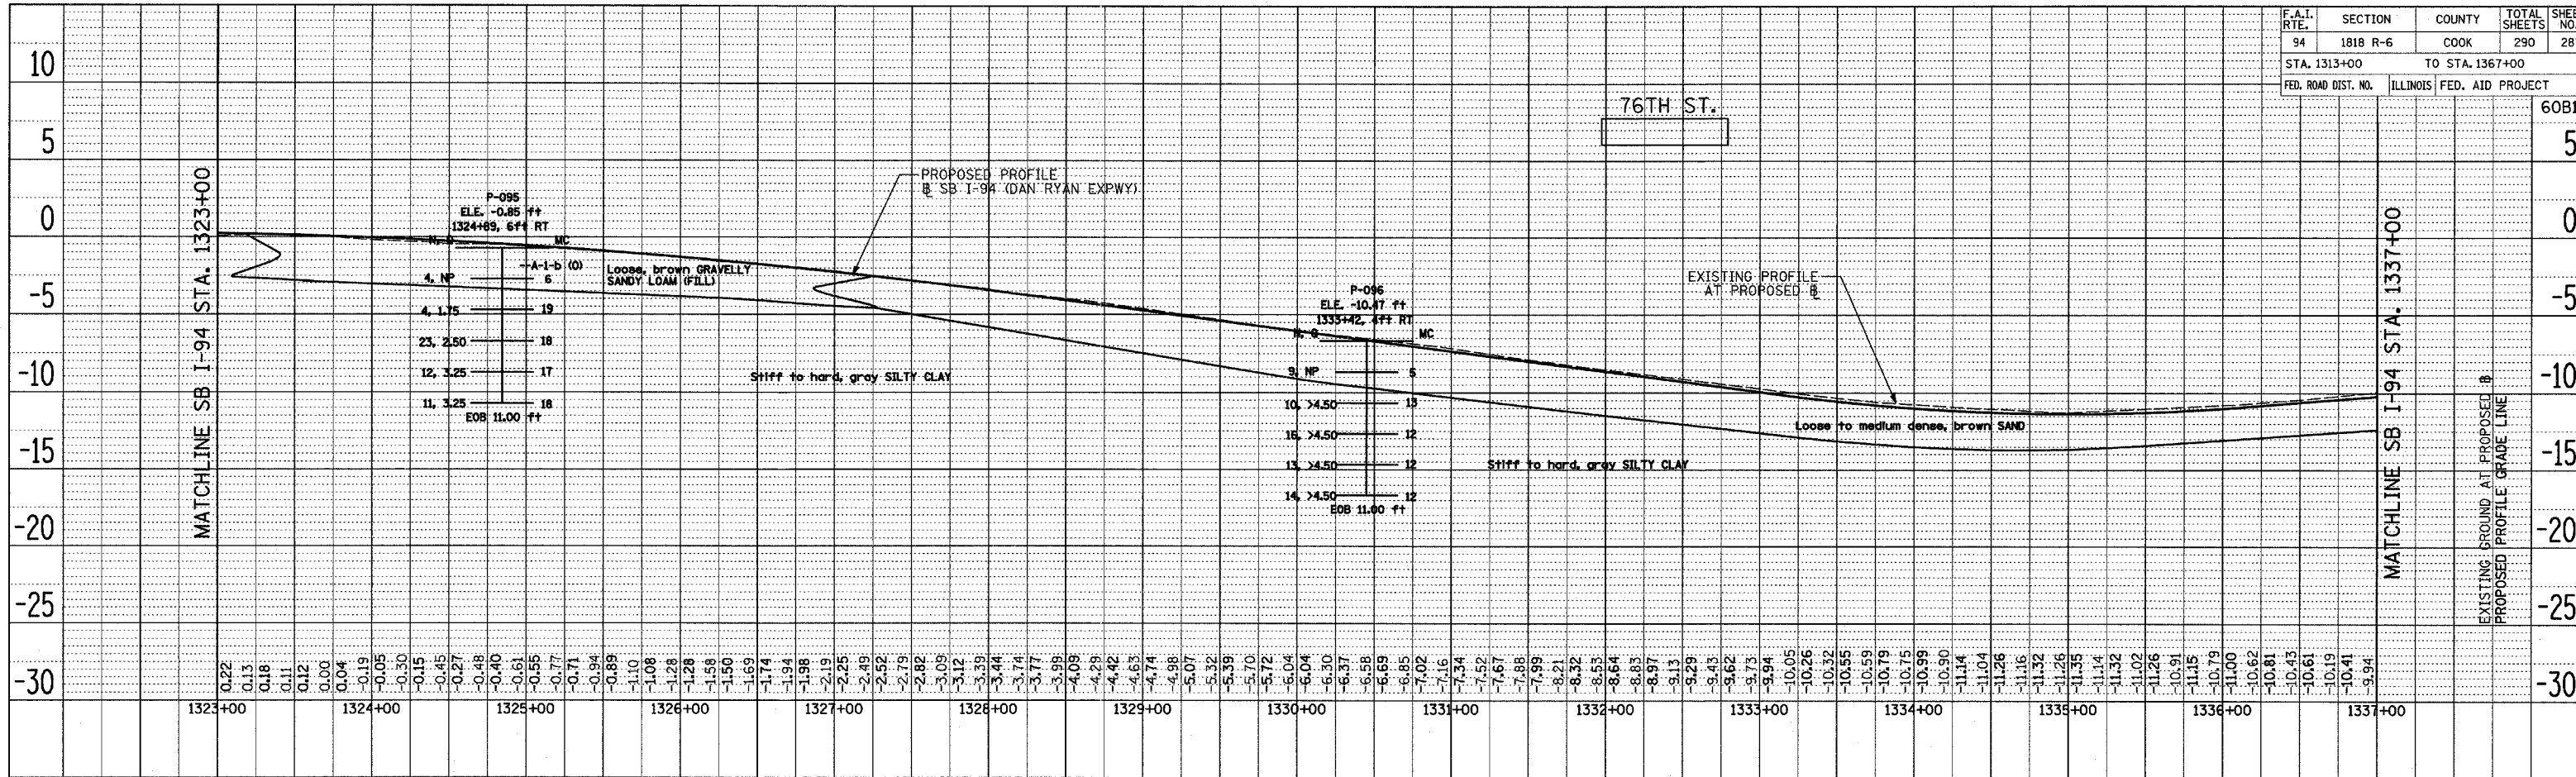


DATE: _____
 BY: _____
 PLAN: _____
 REVISIONS: _____
 PLOTTED: _____
 CHECKED: _____
 NOTE BOOK NO.: _____
 CAD FILE NAME: _____

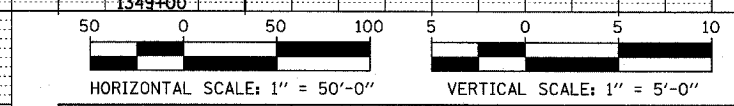

DATE: _____
 BY: _____
 PLAN: _____
 REVISIONS: _____
 PLOTTED: _____
 CHECKED: _____
 NOTE BOOK NO.: _____
 CAD FILE NAME: _____

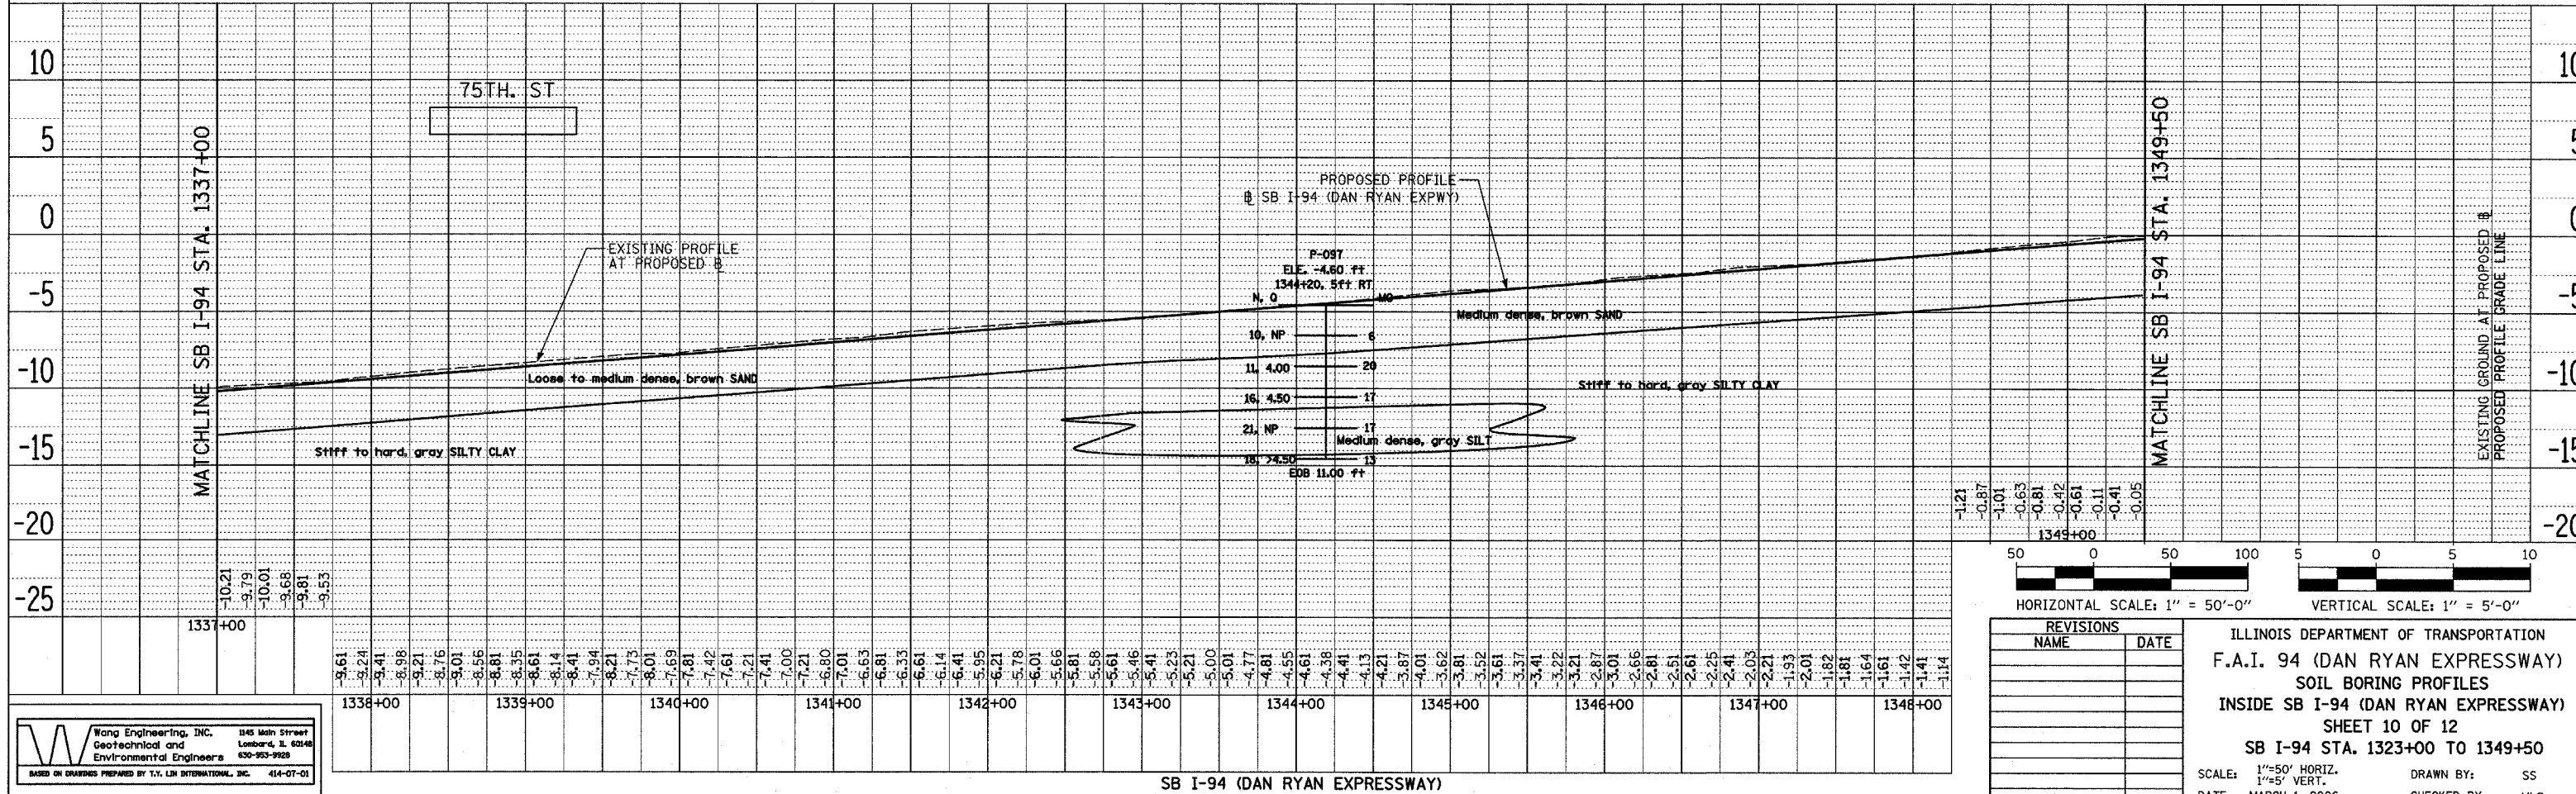


REVISIONS	
NAME	DATE

ILLINOIS DEPARTMENT OF TRANSPORTATION
 F.A.I. 94 (DAN RYAN EXPRESSWAY)
 SOIL BORING PROFILES
 INSIDE SB I-94 (DAN RYAN EXPRESSWAY)
 SHEET 10 OF 12
 SB I-94 STA. 1323+00 TO 1349+50

SCALE: 1"=50' HORIZ.
 1"=5' VERT.

DATE: MARCH 1, 2006

DRAWN BY: SS
 CHECKED BY: MLS

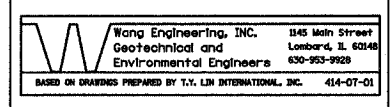

SB I-94 (DAN RYAN EXPRESSWAY)