



DATE: \_\_\_\_\_ BY: \_\_\_\_\_  
 SURVEYED \_\_\_\_\_  
 PLAN \_\_\_\_\_  
 ALIGNED \_\_\_\_\_  
 CHECKED \_\_\_\_\_  
 NOTE BOOK \_\_\_\_\_  
 NO. \_\_\_\_\_  
 RT. OF WAY CHECKED \_\_\_\_\_  
 ROAD FILE NAME \_\_\_\_\_

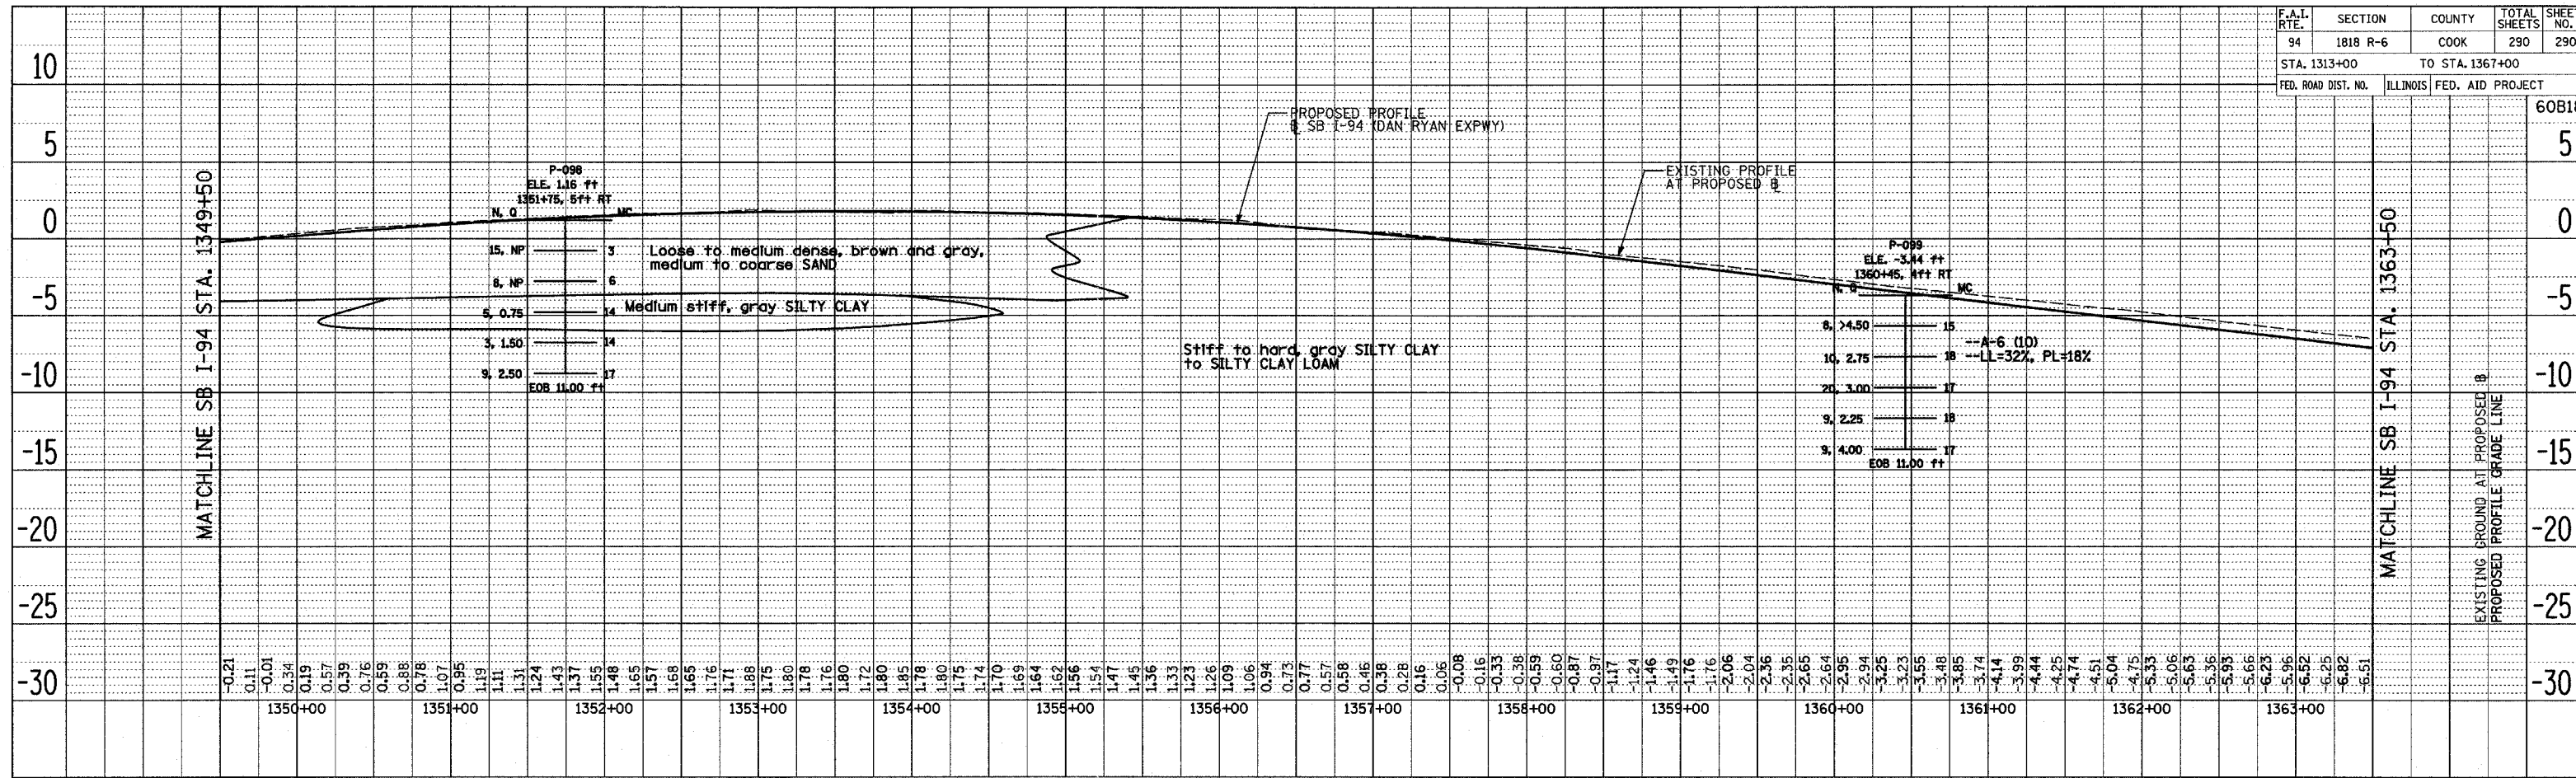


SB I-94 (DAN RYAN EXPRESSWAY)

DATE: \_\_\_\_\_ BY: \_\_\_\_\_  
 SURVEYED \_\_\_\_\_  
 PLAN \_\_\_\_\_  
 ALIGNED \_\_\_\_\_  
 CHECKED \_\_\_\_\_  
 NOTE BOOK \_\_\_\_\_  
 NO. \_\_\_\_\_  
 RT. OF WAY CHECKED \_\_\_\_\_  
 ROAD FILE NAME \_\_\_\_\_

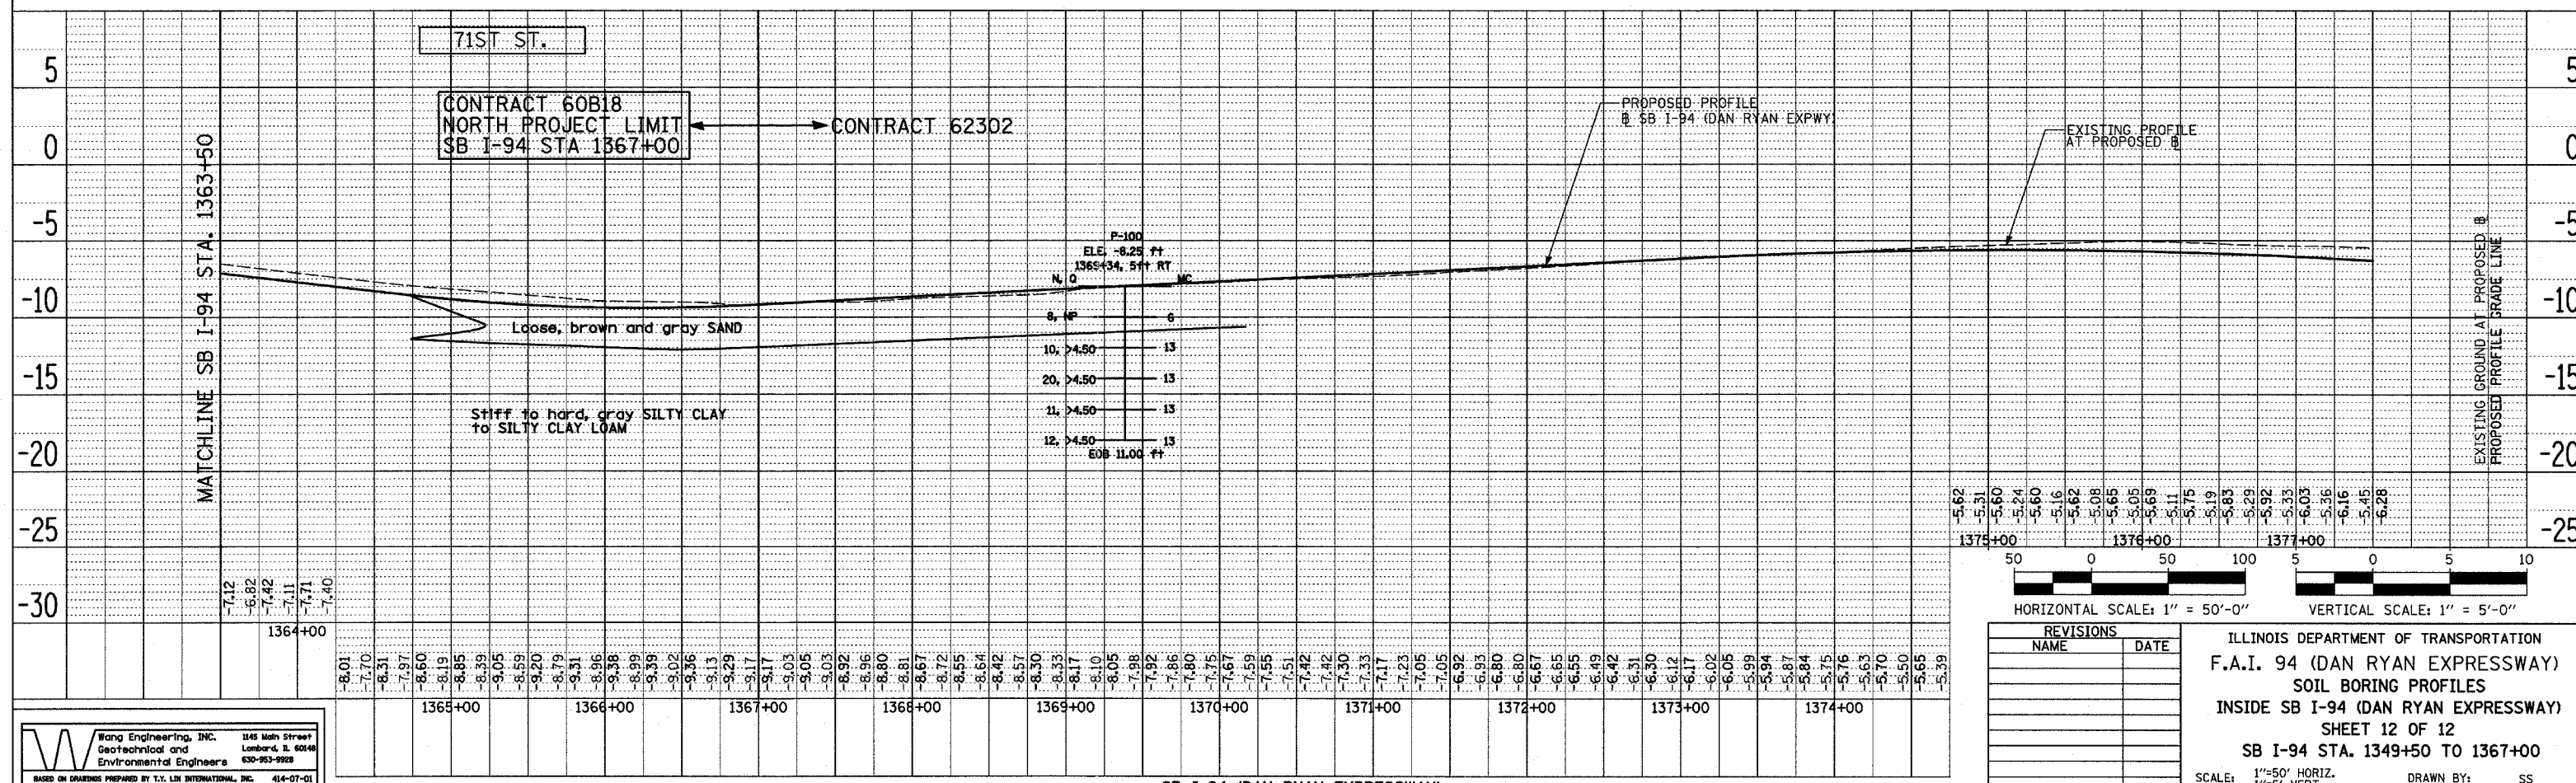

SB I-94 (DAN RYAN EXPRESSWAY)

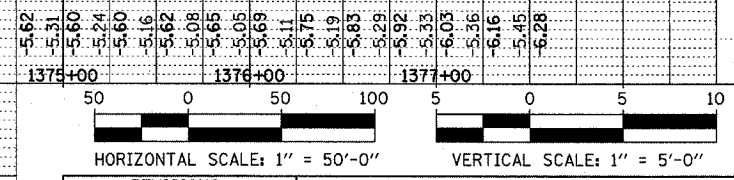

REVISIONS	
NAME	DATE

ILLINOIS DEPARTMENT OF TRANSPORTATION  
 F.A.I. 94 (DAN RYAN EXPRESSWAY)  
 SOIL BORING PROFILES  
 INSIDE SB I-94 (DAN RYAN EXPRESSWAY)  
 SHEET 12 OF 12  
 SB I-94 STA. 1349+50 TO 1367+00  
 SCALE: 1"=50' HORIZ.  
 1"=5' VERT.  
 DATE: MARCH 1, 2006  
 DRAWN BY: SS  
 CHECKED BY: MLS

