


# PROPOSED SIGN STRUCTURE

FOR IDOT LOGO INFORMATION,  
SEE NOTE 2.

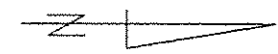

FRONT VIEW

END VIEW

PROP. POLYETHYLENE SIGN  
WITH ENGRAVED LETTERING  
ON BOTH SIDES (4'X8')  
- 1 EACH (SEE NOTE 1.)

PROP. BRUSHED, STAINLESS  
STEEL METAL POSTS,  
6"X6"X6' - 2 EACH (SEE  
SPEC. PROV.)

PROP. BRUSHED,  
STAINLESS STEEL  
SURFACE MOUNTED  
BASE - 2 EACH  
(SEE SPEC. PROV.)

PROP. BRUSHED,  
STAINLESS STEEL  
SURFACE MOUNTED  
BASE - 2 EACH  
(SEE SPEC. PROV.)

EXISTING  
GROUNDLINE


EXISTING  
GROUNDLINE

PROP. CONCRETE FOUNDATIONS -  
0.7 CU. YD. (TO BE CONSTRUCTED  
ACCORDING TO ART. 734.03(C) IN  
THE STANDARD SPEC. FOR ROAD  
AND BRIDGE CONSTRUCTION)

PLAN VIEW

NOTE 1: ALL WORK AND MATERIAL FOR INSTALLING THE SIGN, SIGN POSTS, POST SURFACE MOUNTED BASES AND LETTERING ON SIGN SHALL BE PAID FOR AT THE CONTRACT UNIT PRICE PER LUMP SUM FOR SIGN STRUCTURE. (SEE SPECIAL PROVISIONS).

NOTE 2: ILLINOIS DEPARTMENT OF TRANSPORTATION LOGO AND LETTERING SHALL BE DONE ACCORDING TO IDOT POLICIES AND STANDARDIZATION. THE RESIDENT ENGINEER WILL PROVIDE THE ILLINOIS DEPARTMENT OF TRANSPORTATION LOGO AND LETTERING INFORMATION.

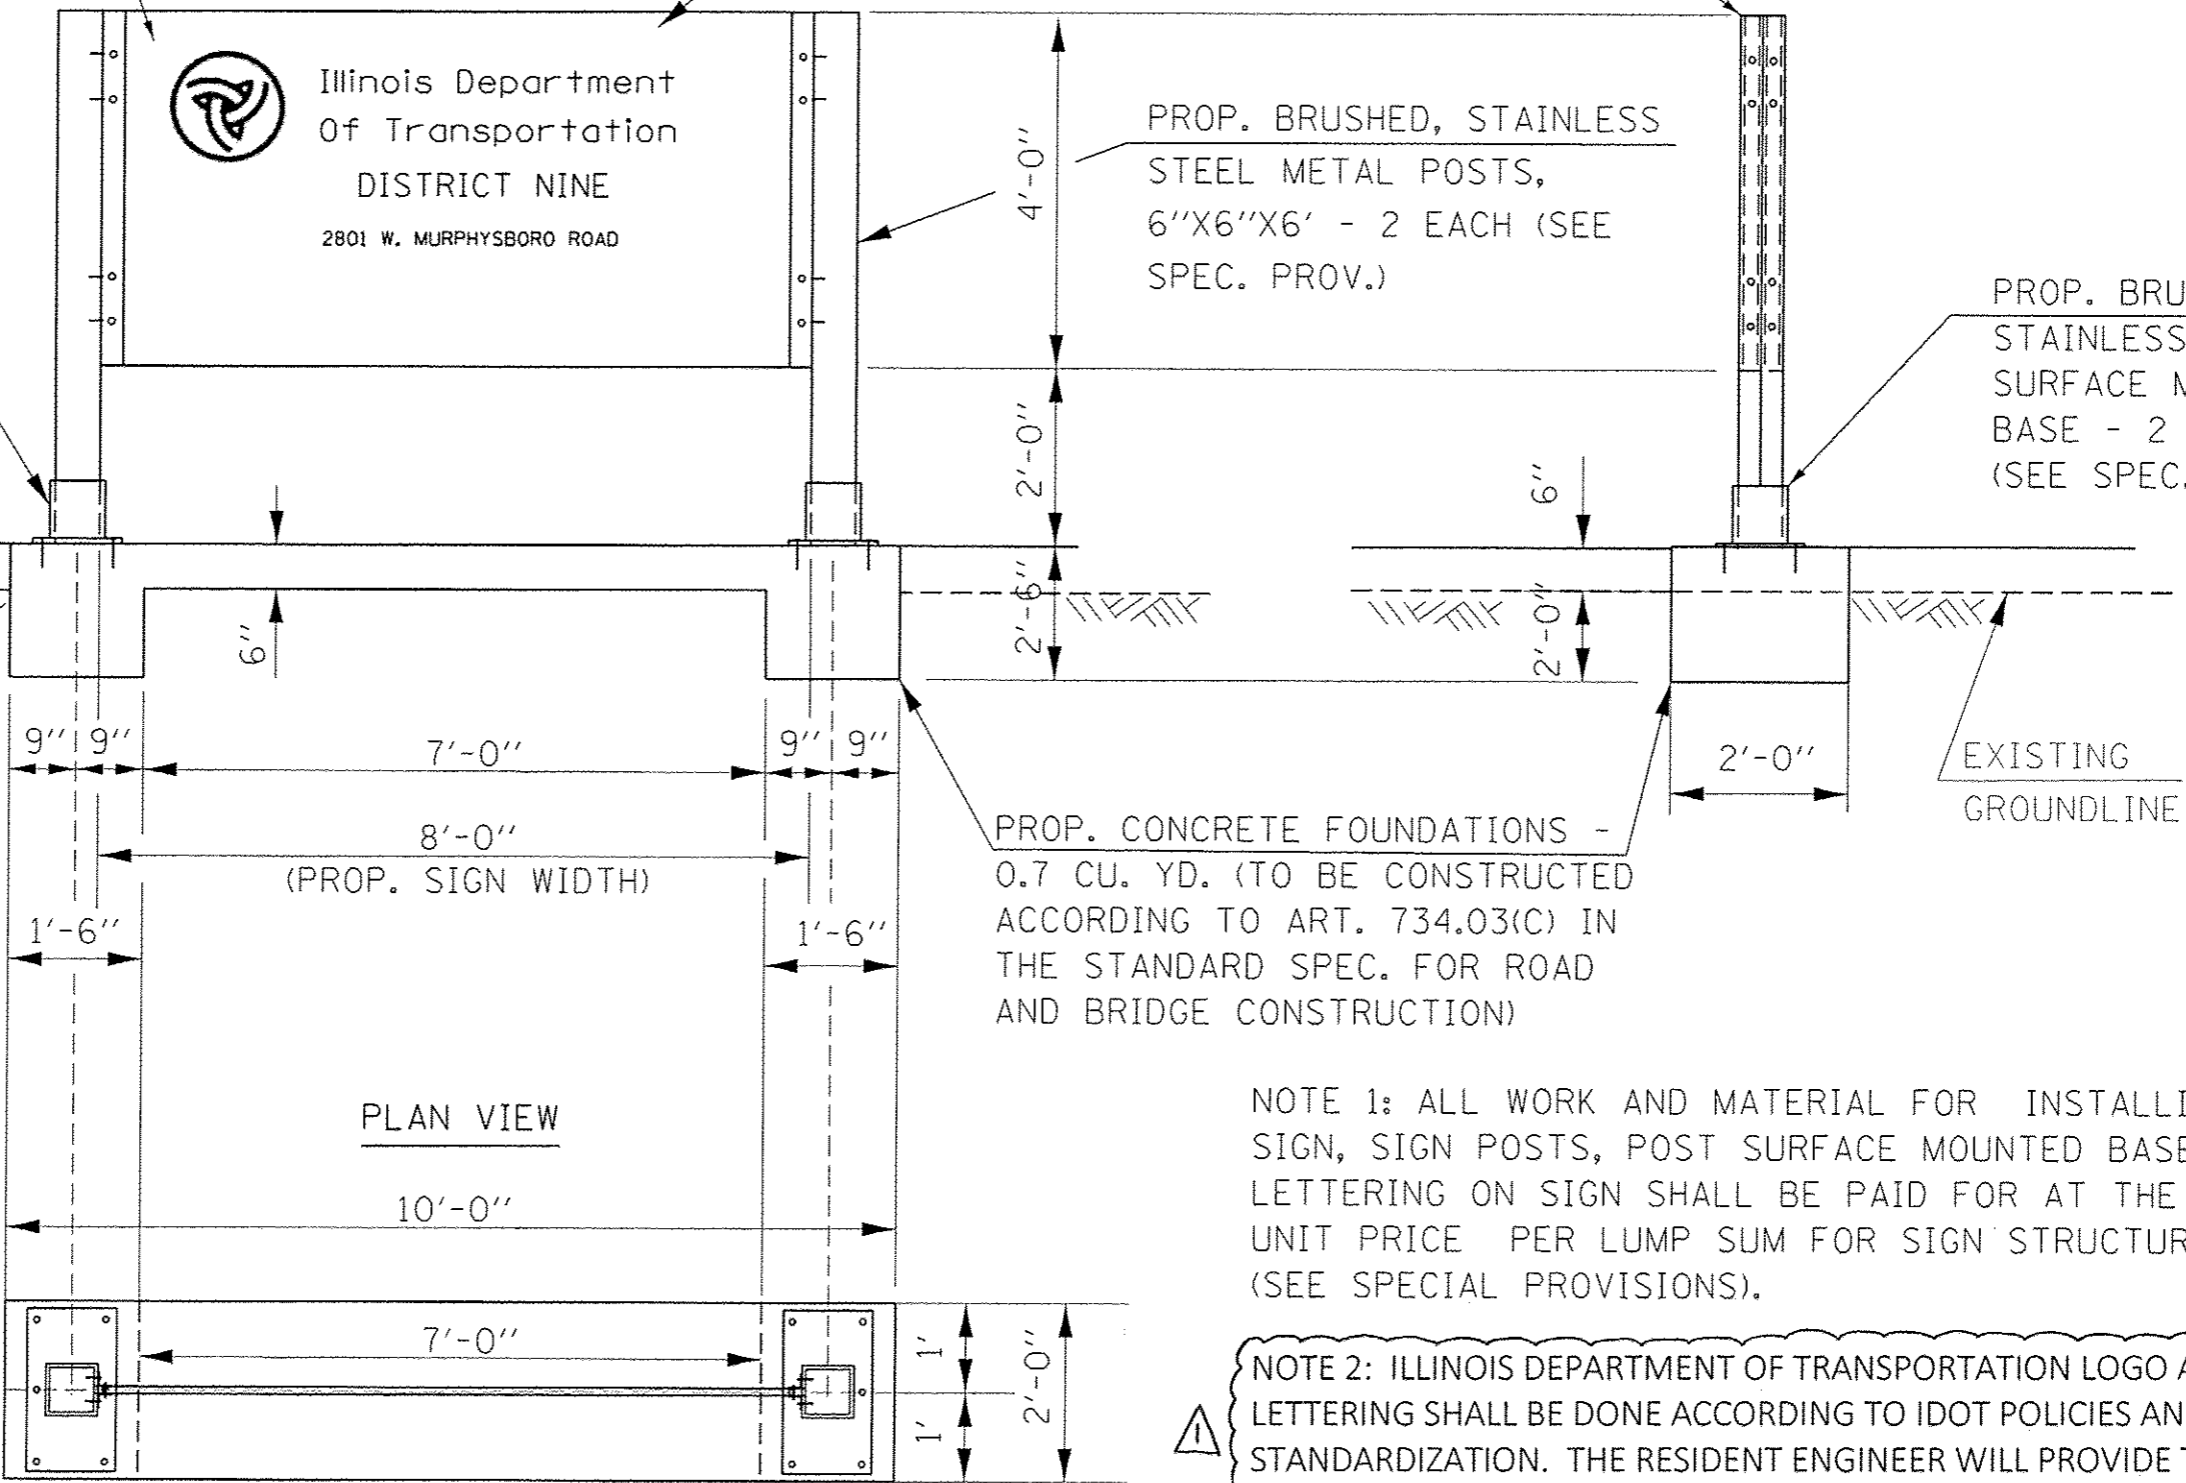

⚠️ REVISED 6-1-16

FILE NAME :	USER NAME : smileyjr	DESIGNED -	REVISED -	<b>STATE OF ILLINOIS DEPARTMENT OF TRANSPORTATION</b>	<b>PROPOSED SIGN STRUCTURE RT. STA. 4 + 58</b>	F.A.U. RTE.	SECTION	COUNTY	TOTAL SHEETS	SHEET NO.
Default	Documents\DOT Offices\District 9\Projects\78463\Drawings\78463-plorpr-f.dgn	CHECKED -	REVISED -			9701	12(1-2)	JACKSON	21	12
	PLOT SCALE = 40.0000 "/> <td>DATE -</td> <td>REVISED -</td> <td colspan="2" style="text-align: center;">SCALE: SHEET OF SHEETS STA. TO STA.</td> <td colspan="4" style="text-align: center;">CONTRACT NO. 78463</td>	DATE -	REVISED -			SCALE: SHEET OF SHEETS STA. TO STA.		CONTRACT NO. 78463		

ILLINOIS FED. AID PROJECT