
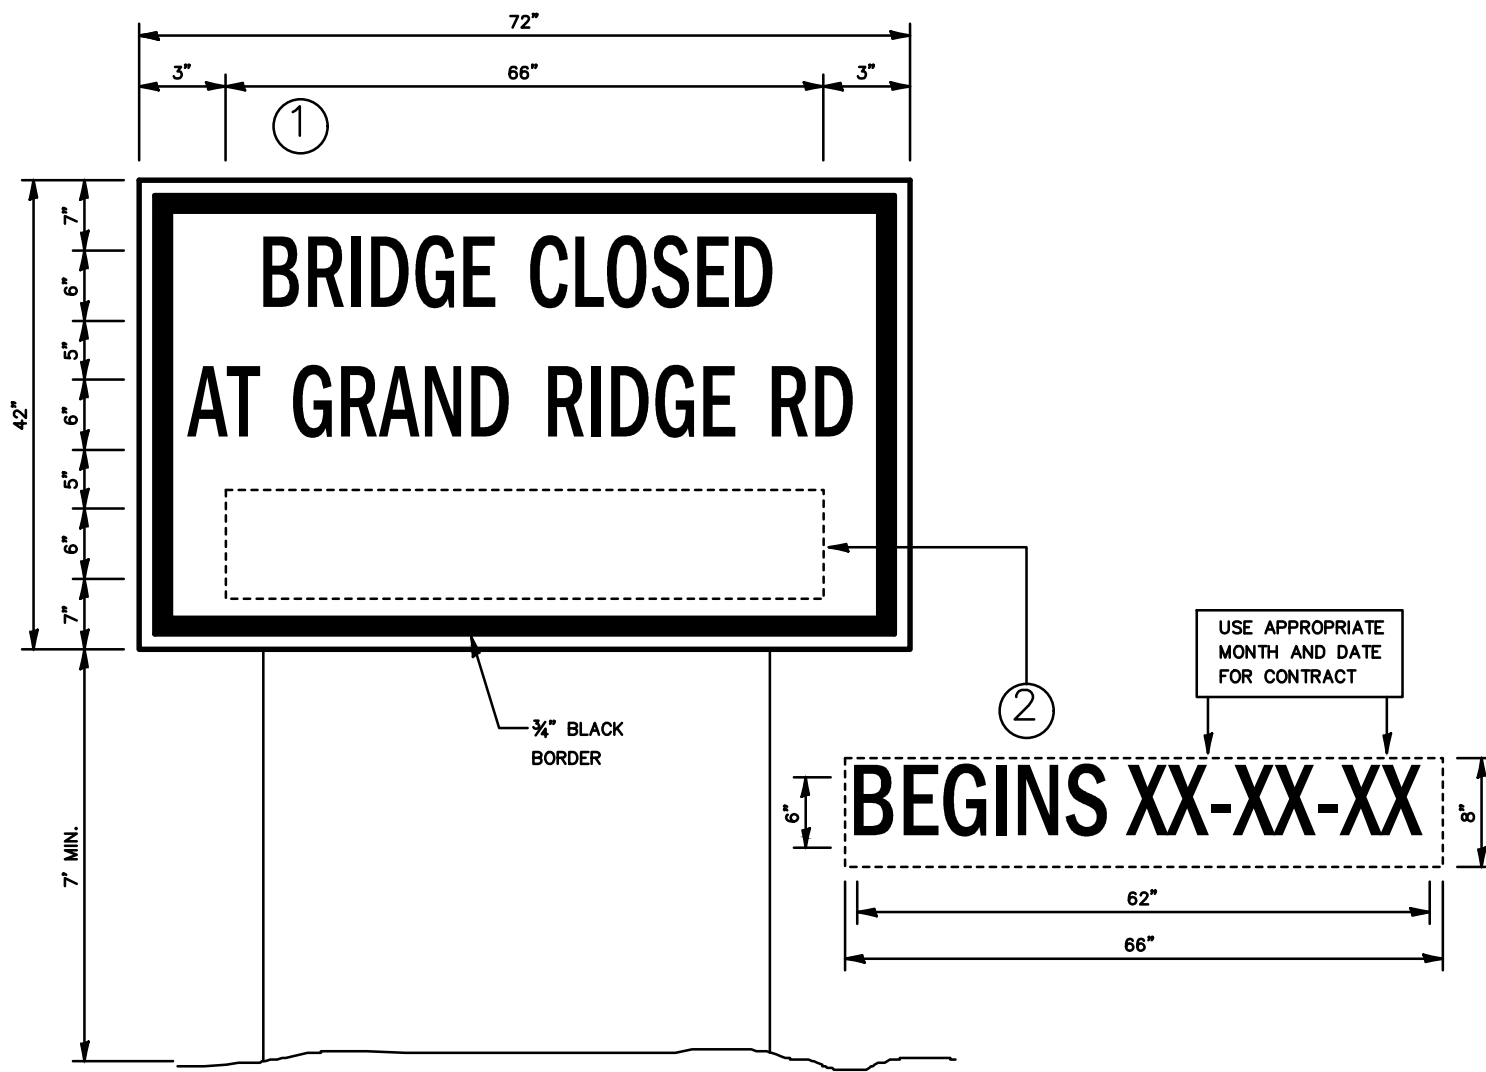


CHAMLIN & ASSOCIATES, INC. © 2021
 Drawing Name: R:\USERS\DAW\111360-00 GRUNDY CO. BRIDGE REPLIC. OVER MURRAY SLOUGH\CAD\007-TEMP INFO SIGNING.dwg Last Modified: Friday, May 14, 2021 10:13:28 AM Plotted On: Friday, May 14, 2021 10:21:49 AM by Collin Kontlo

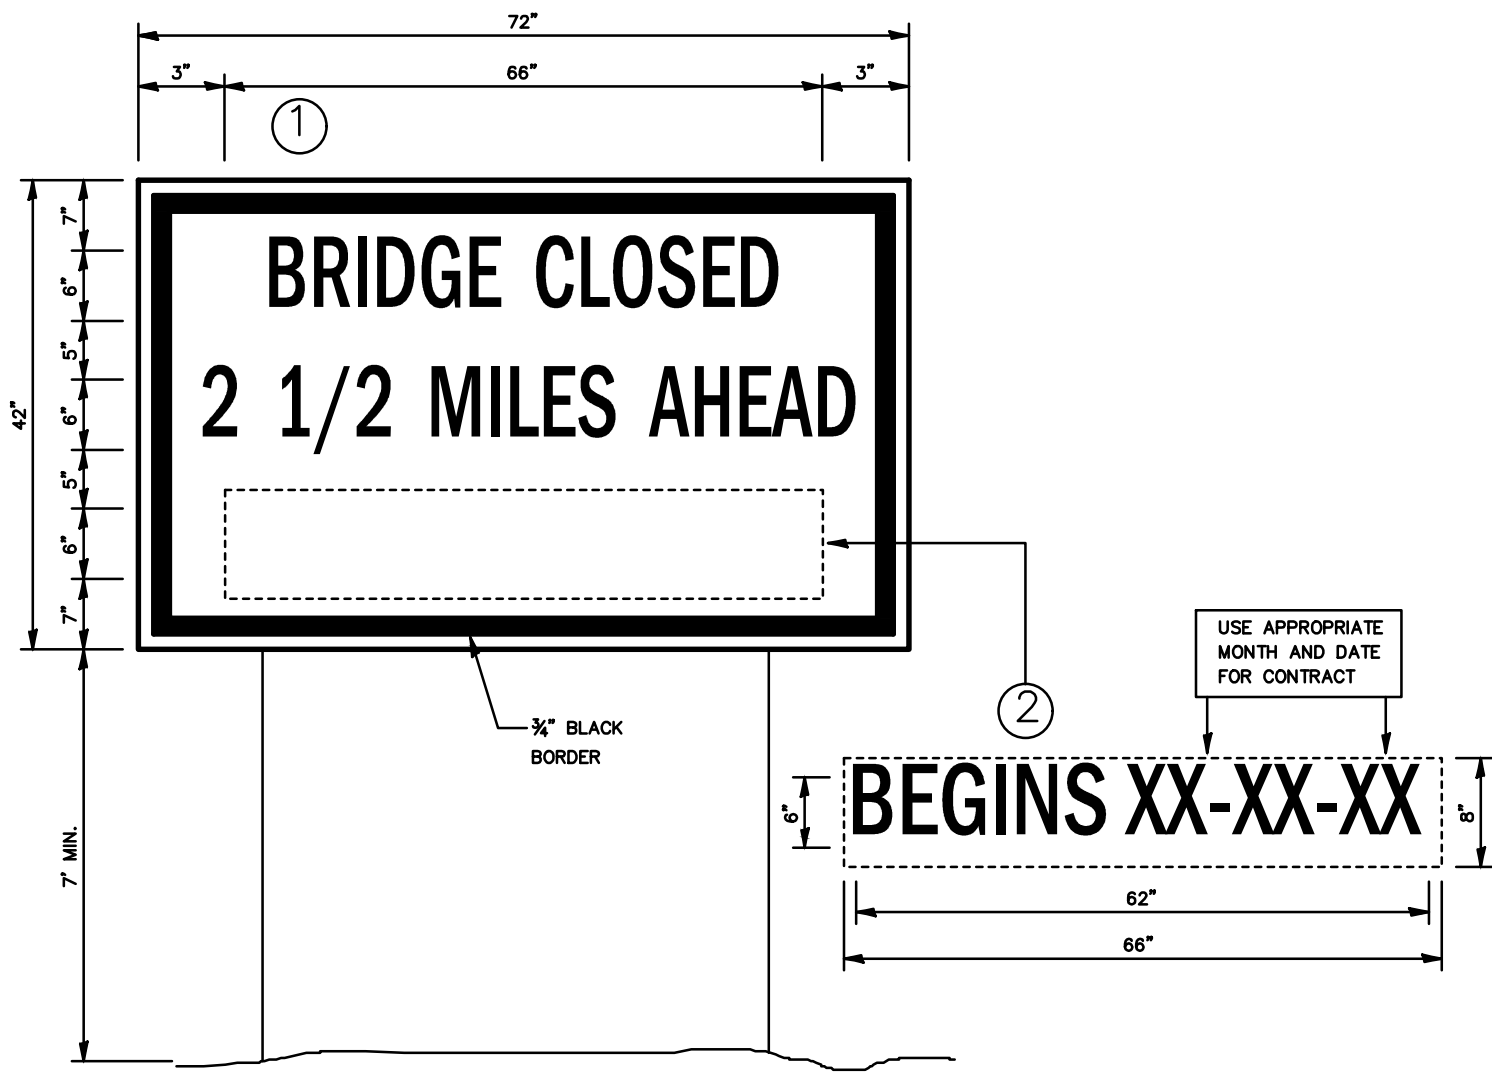

TEMPORARY INFORMATION SIGNING

TEMPORARY INFORMATION SIGNING

NOTES:

1. USE 6" D BLACK LETTERING ON FLUORESCENT ORANGE BACKGROUND.
2. ERECT SIGNS AT LOCATIONS IN ADVANCE OF THE "ROAD CONSTRUCTION AHEAD" SIGNS AS DIRECTED BY THE ENGINEER.
3. ERECT SIGN 1 WITH INSTALLED PANEL 2 A MINIMUM OF ONE WEEK PRIOR TO THE START OF THE ROAD CLOSURE.
4. REMOVE PANEL 2 ON THAT DATE.
5. SEE SPECIAL PROVISION "TEMPORARY INFORMATION SIGNING" FOR ADDITIONAL INFORMATION.

NOTES:

1. USE 6" D BLACK LETTERING ON FLUORESCENT ORANGE BACKGROUND.
2. ERECT SIGNS AT LOCATIONS IN ADVANCE OF THE "ROAD CONSTRUCTION AHEAD" SIGNS AS DIRECTED BY THE ENGINEER.
3. ERECT SIGN 1 WITH INSTALLED PANEL 2 A MINIMUM OF ONE WEEK PRIOR TO THE START OF THE ROAD CLOSURE.
4. REMOVE PANEL 2 ON THAT DATE.
5. SEE SPECIAL PROVISION "TEMPORARY INFORMATION SIGNING" FOR ADDITIONAL INFORMATION.

CONTRACT NO. 87741

| | | | | | |
|-----------------|-------|-----|---------|-------------------|-------------|
| DRAWN BY: KED | LEVEL | BY | DATE | REVISIONS | DESCRIPTION |
| CHECKED BY: CJM | 1 | CJK | 5/14/21 | REVISION TO NOTES | |
| DATE: 02/2021 | | | | | |

PERU MORRIS
OTTAWA MENDOTA
ILLINOIS

**GRAND RIDGE ROAD
SECTION 19-00172-00-BR
GRUNDY COUNTY**

TEMPORARY INFORMATION SIGNING

| | |
|---------------------------|---------|
| CURRENT AS OF: 04/02/2021 | |
| SCALE: AS NOTED | SHEET 7 |
| FILE NO.: 111360.00 Y- | OF 37 |