


PLAN	SURVEYED	DATE
	PLOTTED	BY
NOTE BOOK NO.	GRADES CHECKED	
	STRUCTURE NOTATIONS CHKD	

PROFILE	SURVEYED	DATE
	PLOTTED	BY
NOTE BOOK NO.	GRADES CHECKED	
	STRUCTURE NOTATIONS CHKD	

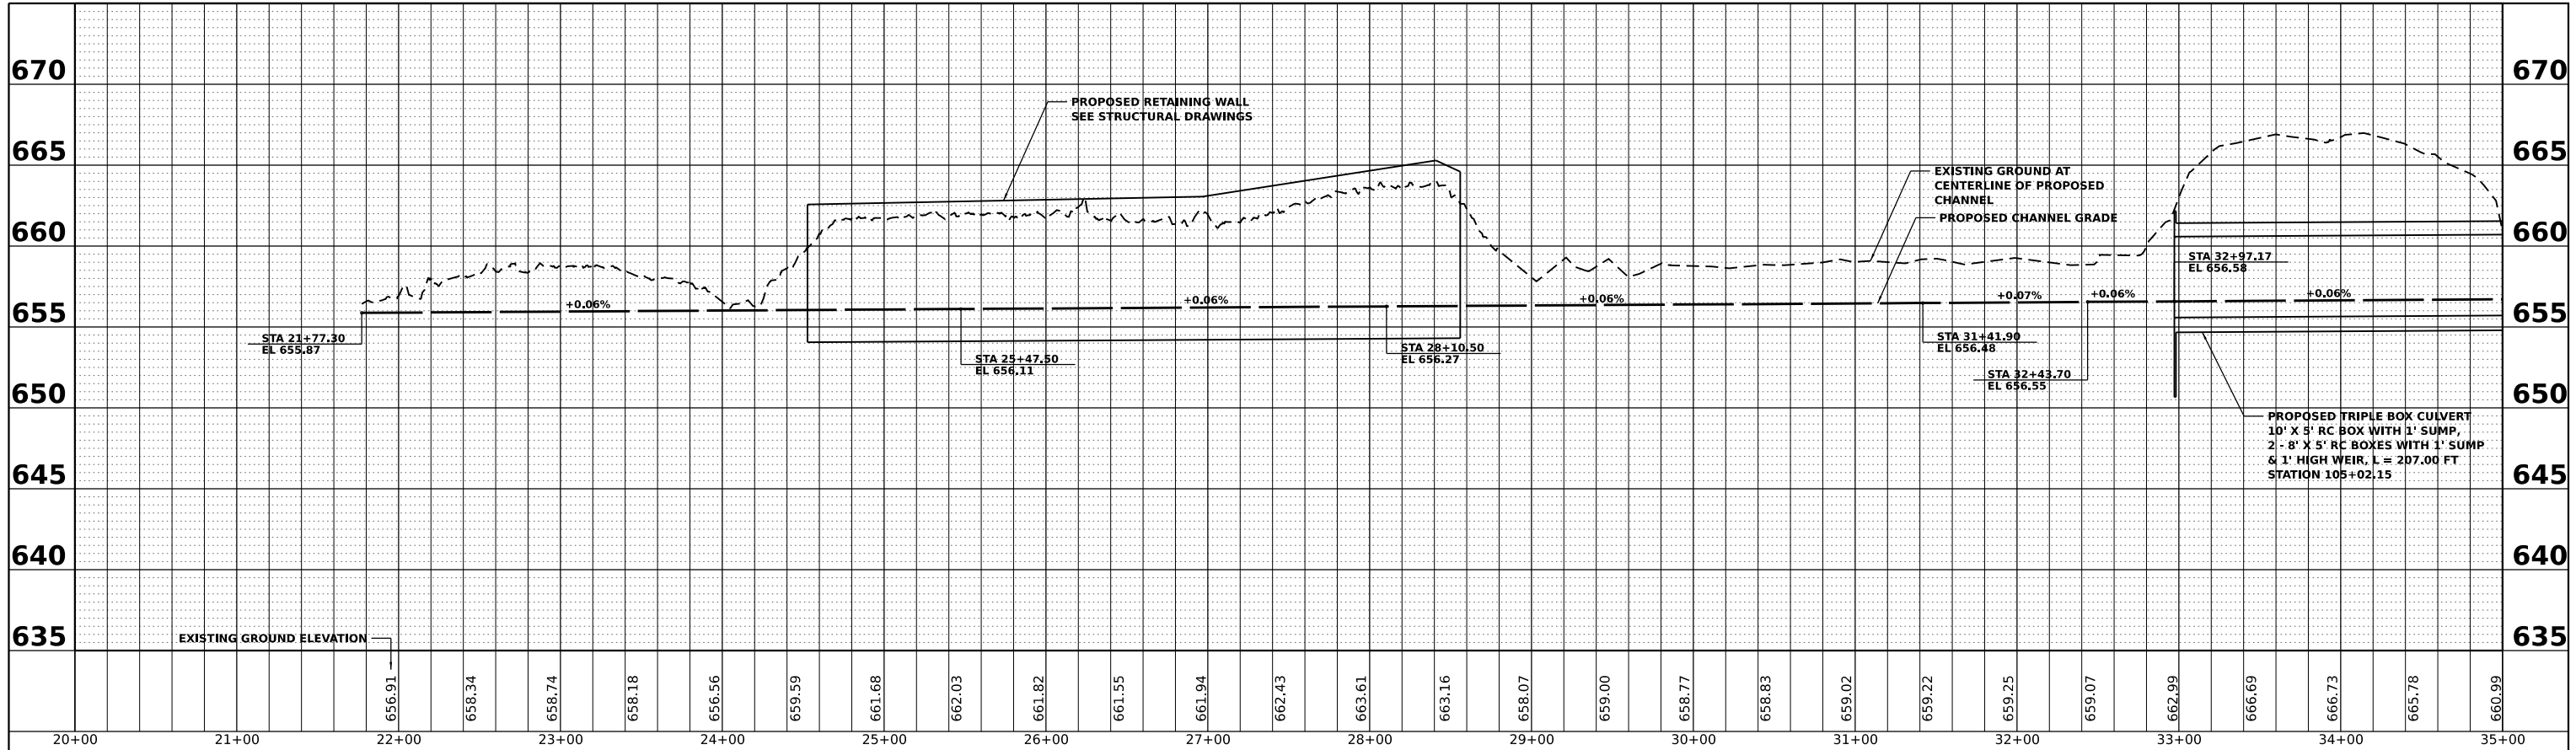

MODEL: DrainProfile (Sheet)
FILE NAME: P:\000058 - IDOT\040008-01-002 (ENG) - FTB 195-016 Phase II Var VanEngineering\01 - ILL31130500 Drawings\502 CADD Sheets\01242699-sh-DrainProfile.dgn



USER NAME = khejtmanek	DESIGNED - KH	REVISED -
PLLOT SCALE = 0.1667' / in.	DRAWN - KM	REVISED -
PLLOT DATE = 3/10/2021	CHECKED - AP	REVISED -
	DATE - 3/11/2021	REVISED -

STATE OF ILLINOIS
DEPARTMENT OF TRANSPORTATION

DRAINAGE AND
UTILITIES PROFILE

SCALE: 1"=50' SHEET 1 OF 1 SHEETS STA. 20+00.00 TO STA. 37+00.00

F.A.P. RTE.	SECTION	COUNTY	TOTAL SHEETS	SHEET NO.
344	2020-196-T	DUPAGE	122	33
CONTRACT NO. 62M69				
ILLINOIS FED. AID PROJECT				