


STAGE 3 SECTIONS



FINAL SECTION

MODEL: 0228306_62M69-004
 FILE NAME: P:\0228306 - DOT\040068501-002 (ENG) - PTB 195-016 Phase II Ver. 01\Engineer\DWG\01 - IL83-IL-830500 Drawings\01_CADD Drawings\0228306-62M69.dgn

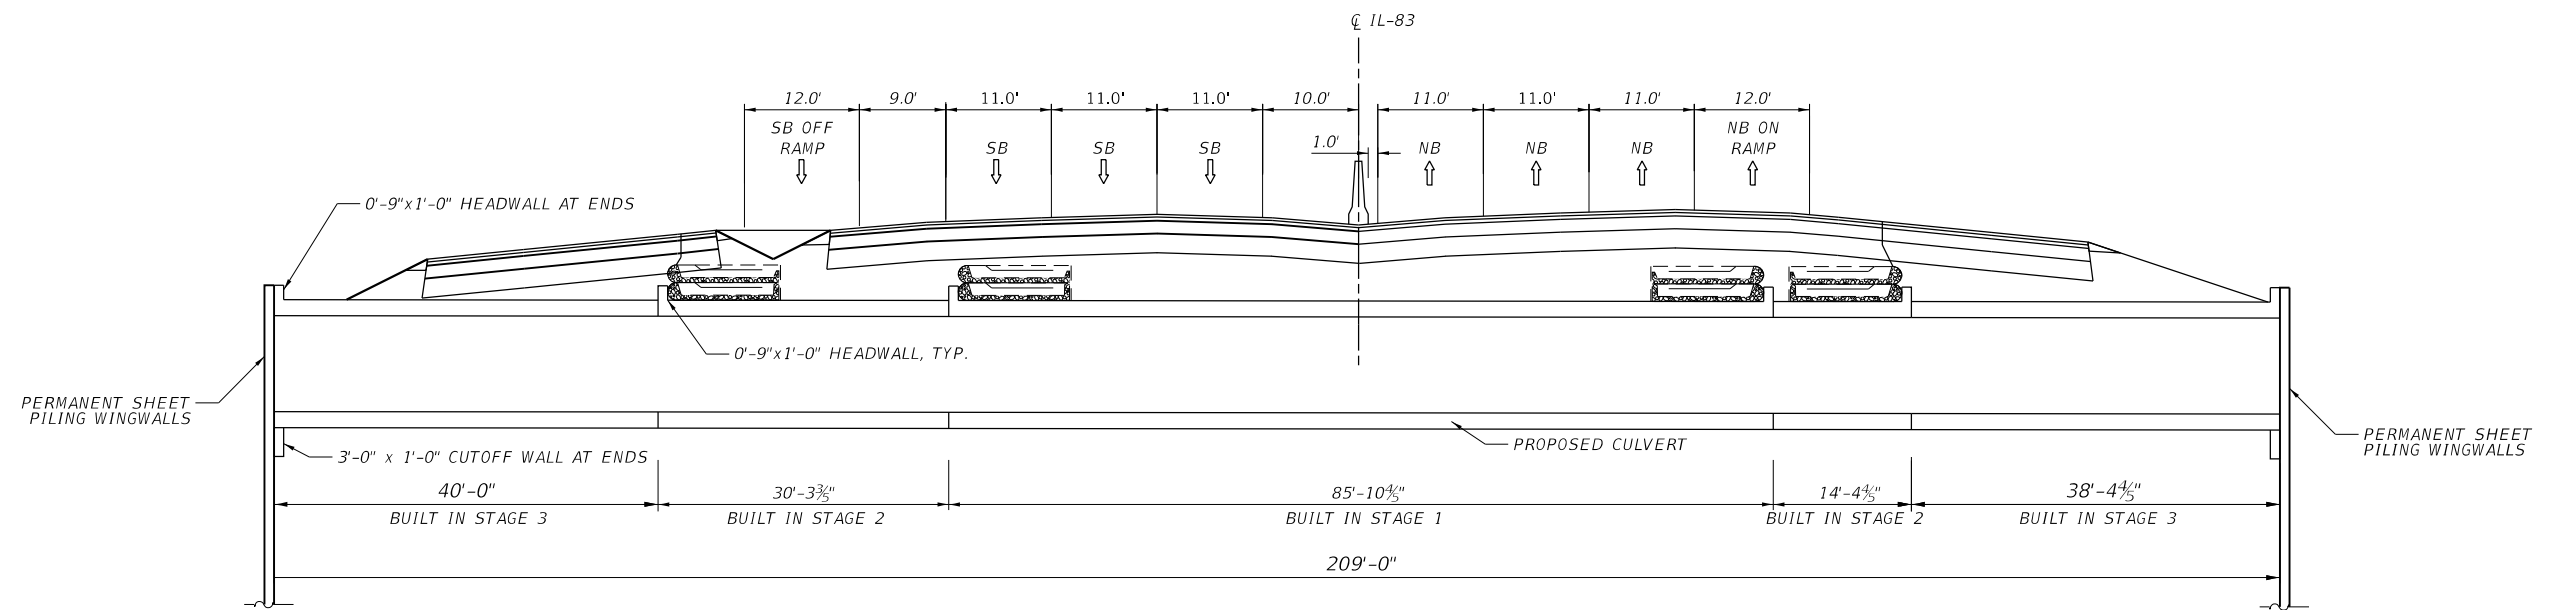

USER NAME = atiemann	DESIGNED - KJH	REVISED -
DRAWN - AHT	REVISED -	
PLOT SCALE = 20:0,0000 '"/in.	CHECKED - AJN	REVISED -
PLOT DATE = 3/10/2021	DATE - 3/11/2021	REVISED -

**STATE OF ILLINOIS
DEPARTMENT OF TRANSPORTATION**

**STAGE CONSTRUCTION 2
CULVERT - STRUCTURE NO. 022-8300**

SCALE: SHEET CUL-04 OF CUL-10 SHEETS STA. TO STA.

F.A.P. RTE. 344	SECTION 2020-196-T	COUNTY DUPAGE	TOTAL SHEETS 122	SHEET NO. 59
			CONTRACT NO. 62M69	
		ILLINOIS FED. AID PROJECT		

CUL-04