
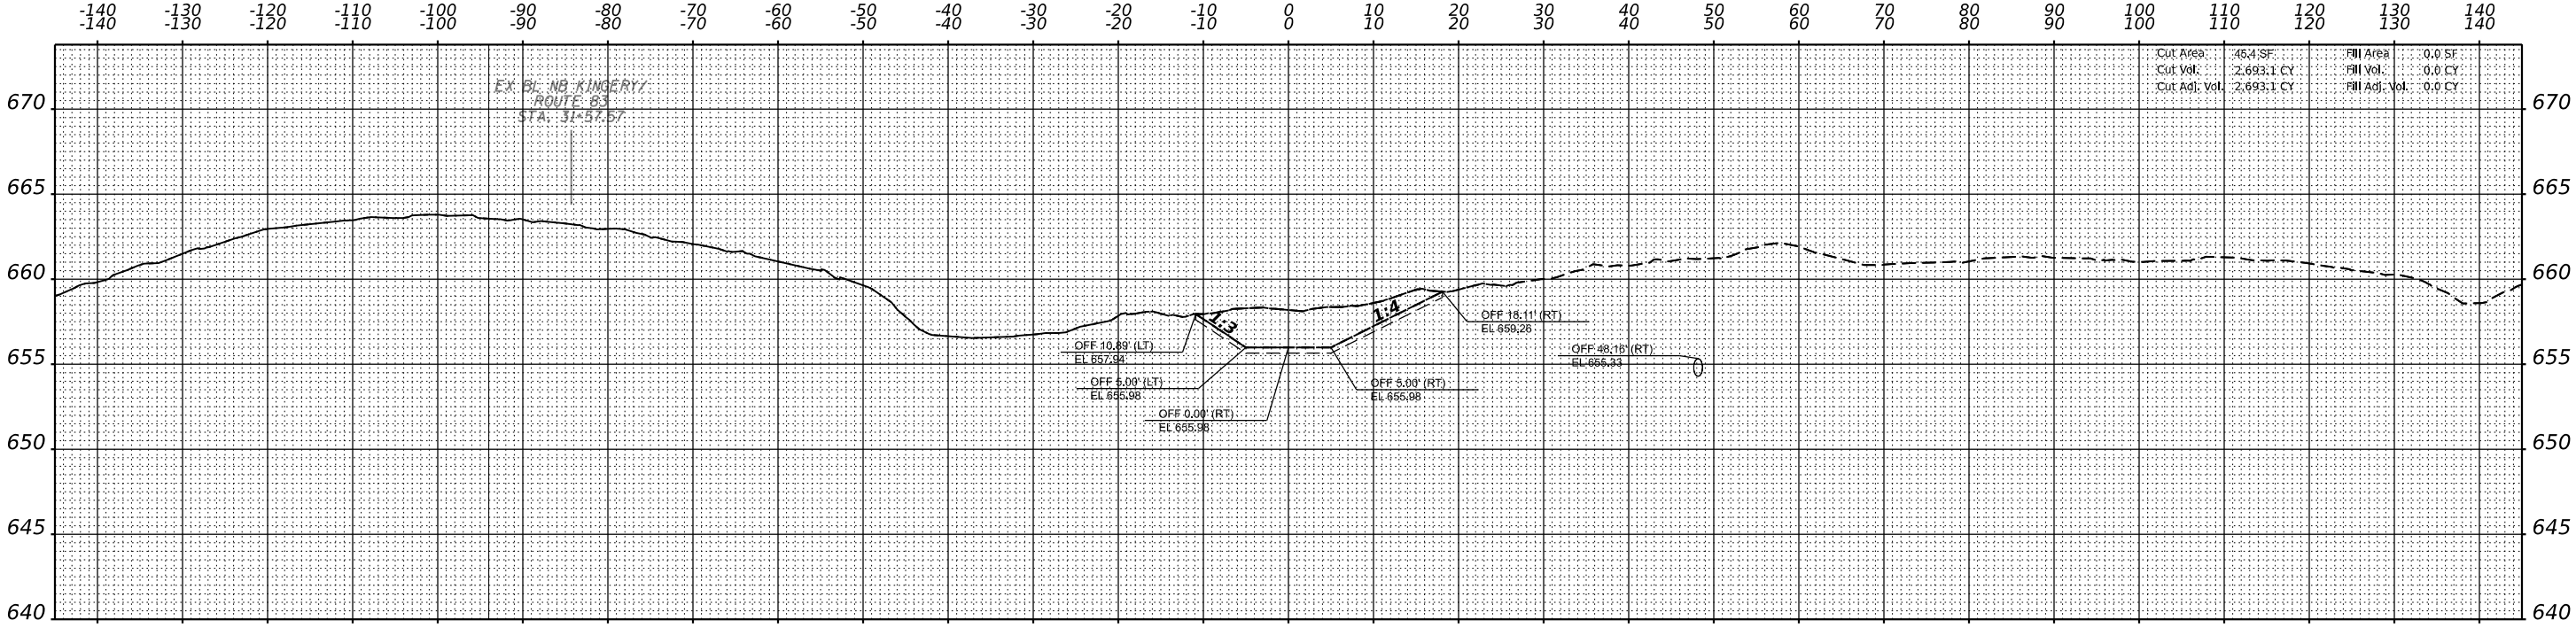


DATE	
BY	
SURVEYED	
PLOTTED	
TEMPLATE	
AREAS	
AREAS CHECKED	
NO.	
FINAL SURVEY	
NOTE BOOK	

DATE	
BY	
SURVEYED	
PLOTTED	
TEMPLATE	
AREAS	
AREAS CHECKED	
NO.	
ORIGINAL SURVEY	
NOTE BOOK	

MODEL: 23+50.00 (Sheet)
 FILE NAME: P:\02028 - DOT\040058-01-002 (ENG) - FTB 195-016 Phase II Var VanEngineering\WD 1 - ILS\1138\500 Drawings\502 CADD Sheets\02\2469-sh-2-PCChannel.dgn

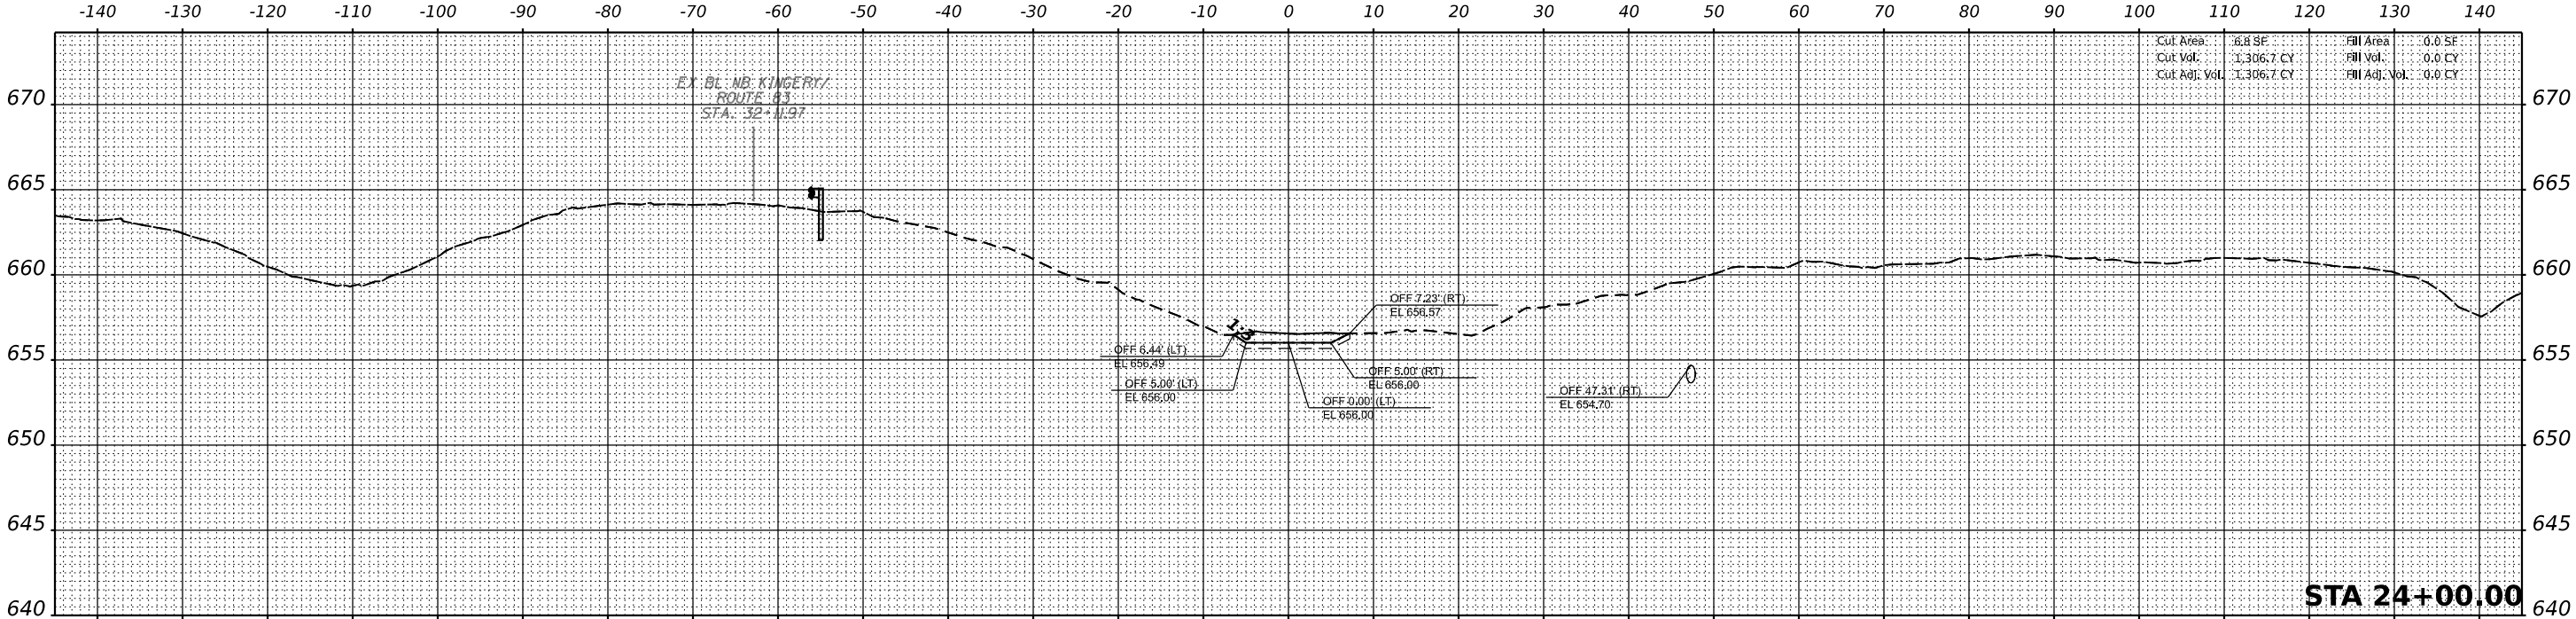

Bowman CONSULTING
 311 S. Wacker Drive, Suite 1950
 Chicago, Illinois 60606
 312-694-6960
 www.bowmanconsulting.com

USER NAME = khejtmanek
 PLOT SCALE = 0.1667' / in.
 PLOT DATE = 3/10/2021

DESIGNED - KH
 DRAWN - KM
 CHECKED - AP
 DATE - 3/11/2021

REVISED -
 REVISED -
 REVISED -
 REVISED -

**STATE OF ILLINOIS
 DEPARTMENT OF TRANSPORTATION**

**CROSS SECTIONS
 PROPOSED CHANNEL**

SCALE: 1"=10'(H)
 1"=5'(V) SHEET 3 OF 17 SHEETS STA. 23+50.00 TO 24+00.00

F.A.P. RTE.	SECTION	COUNTY	TOTAL SHEETS	SHEET NO.
344	2020-196-T	DUPAGE	122	79
CONTRACT NO. 62M69				
ILLINOIS FED. AID PROJECT				