
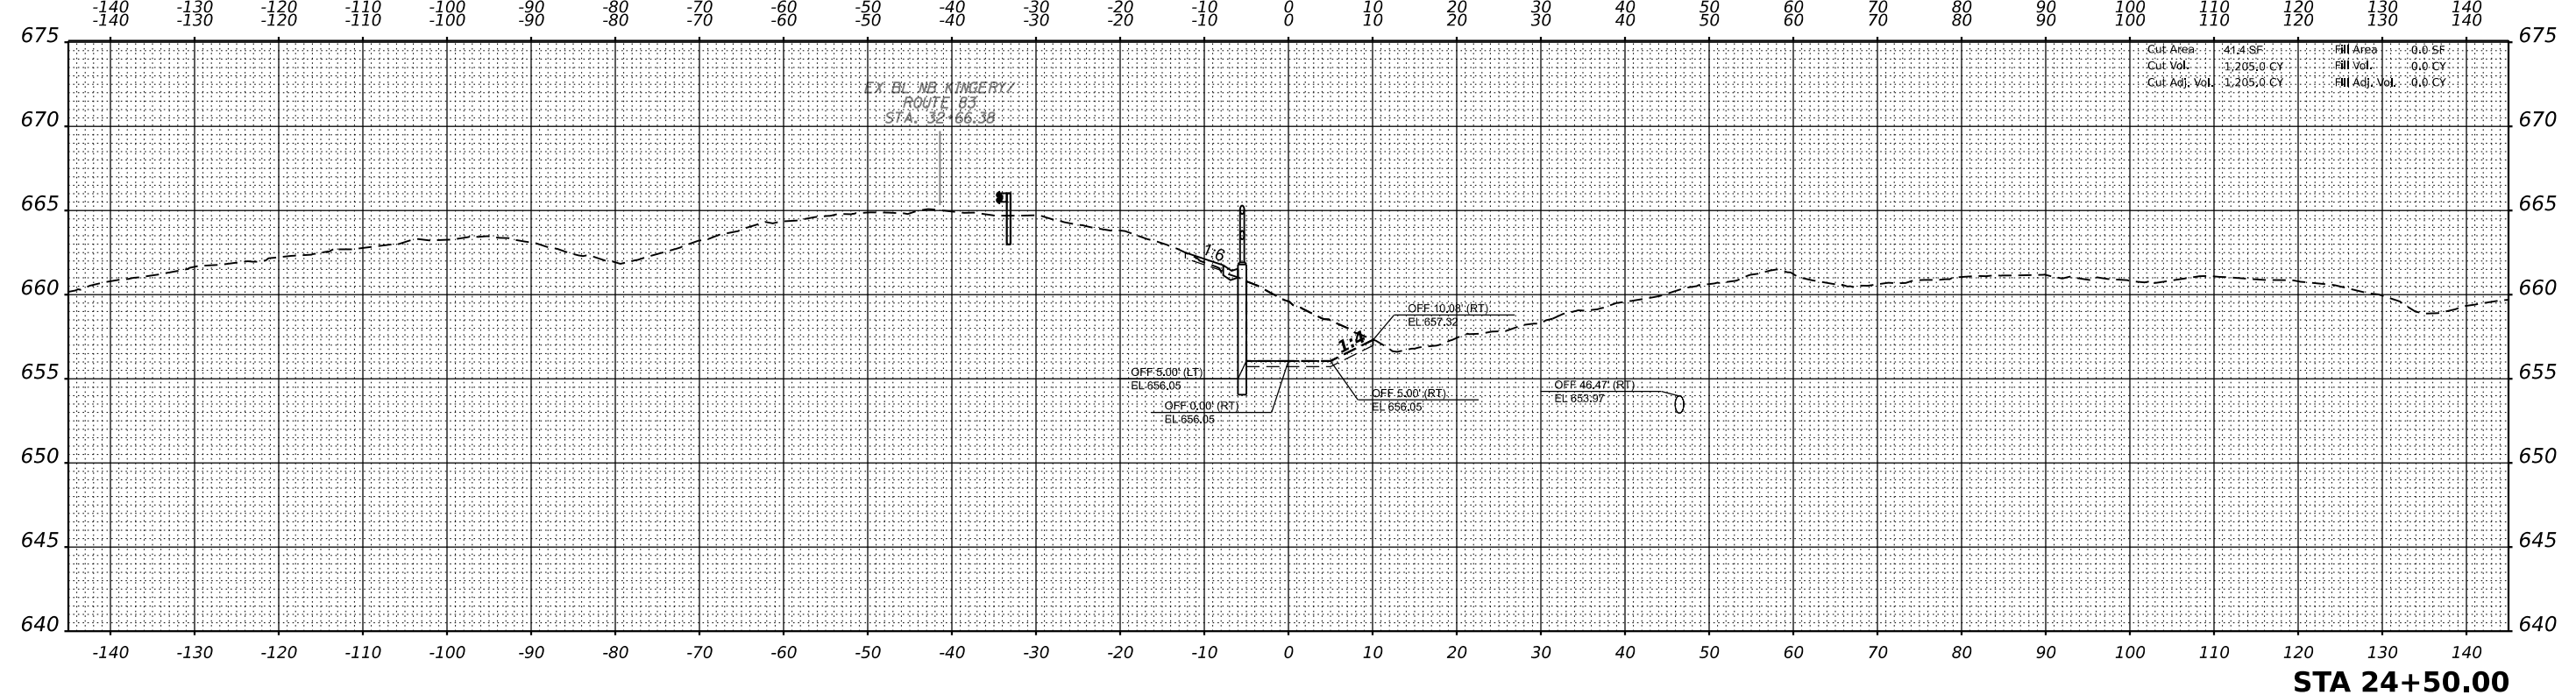


DATE	
BY	
SURVEYED	
PLOTTED	
TEMPLATE	
AREAS	
AREAS CHECKED	
NO.	
FINAL SURVEY	
NOTE BOOK	

DATE	
BY	
SURVEYED	
PLOTTED	
TEMPLATE	
AREAS	
AREAS CHECKED	
NO.	
ORIGINAL SURVEY	
NOTE BOOK	

MODEL: 24+50.00 (Sheet)
 FILE NAME: P:\02028 - DOT\040058-01-002 (ENG) - FTB 195-016 Phase II Var VanEngineering\WO 1 - ILS\1135\500 Drawings\502_CADD Sheets\02\2450+50+00\Channel.dgn

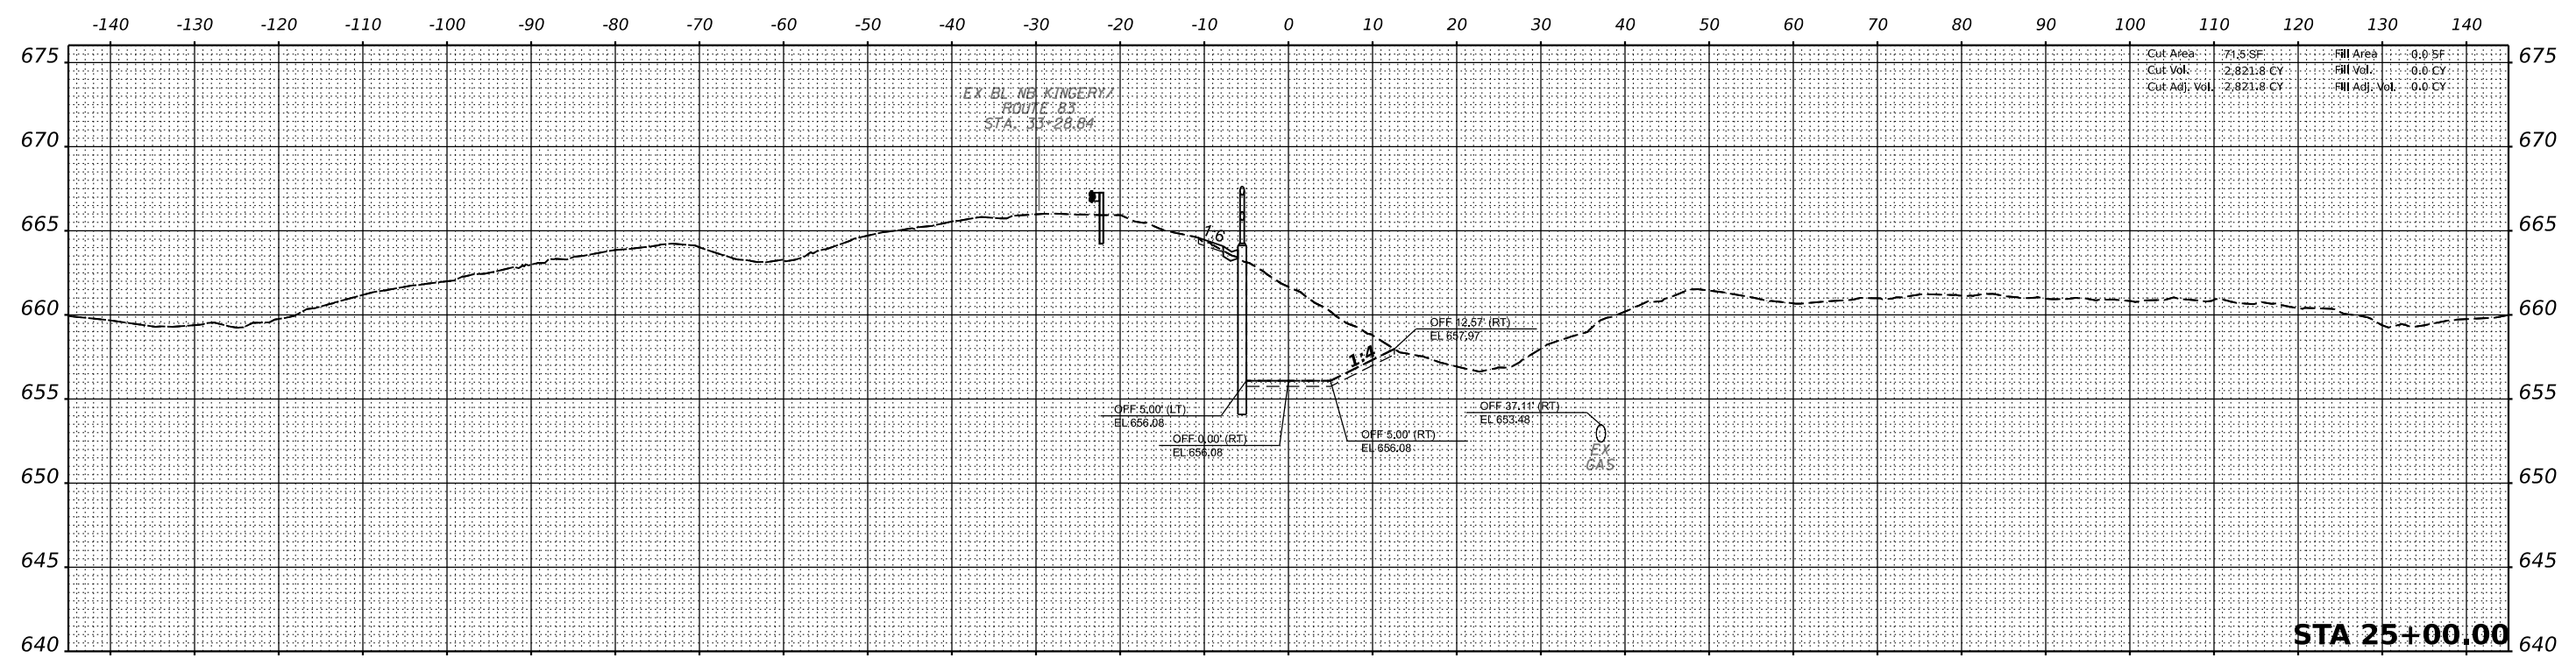

USER NAME = khejtmanek
 DESIGNED - KH
 DRAWN - KM
 CHECKED - AP
 DATE - 3/11/2021

REVISER -
 REVISION -
 REVISION -
 REVISION -

STATE OF ILLINOIS
 DEPARTMENT OF TRANSPORTATION

CROSS SECTIONS
 PROPOSED CHANNEL

SCALE: 1"=10'(H)
 1"=5'(V)
 SHEET 4 OF 17 SHEETS
 STA. 24+50.00 TO 25+00.00

F.A.P. RTE.	SECTION	COUNTY	TOTAL SHEETS	SHEET NO.
344	2020-196-T	DUPAGE	122	80
CONTRACT NO. 62M69				
ILLINOIS FED. AID PROJECT				