



DATE	
BY	
SURVEYED	
PLOTTED	
TEMPLATE	
AREAS CHECKED	
NO.	
FINAL SURVEY	
NOTE BOOK	
AREAS CHECKED	
NO.	

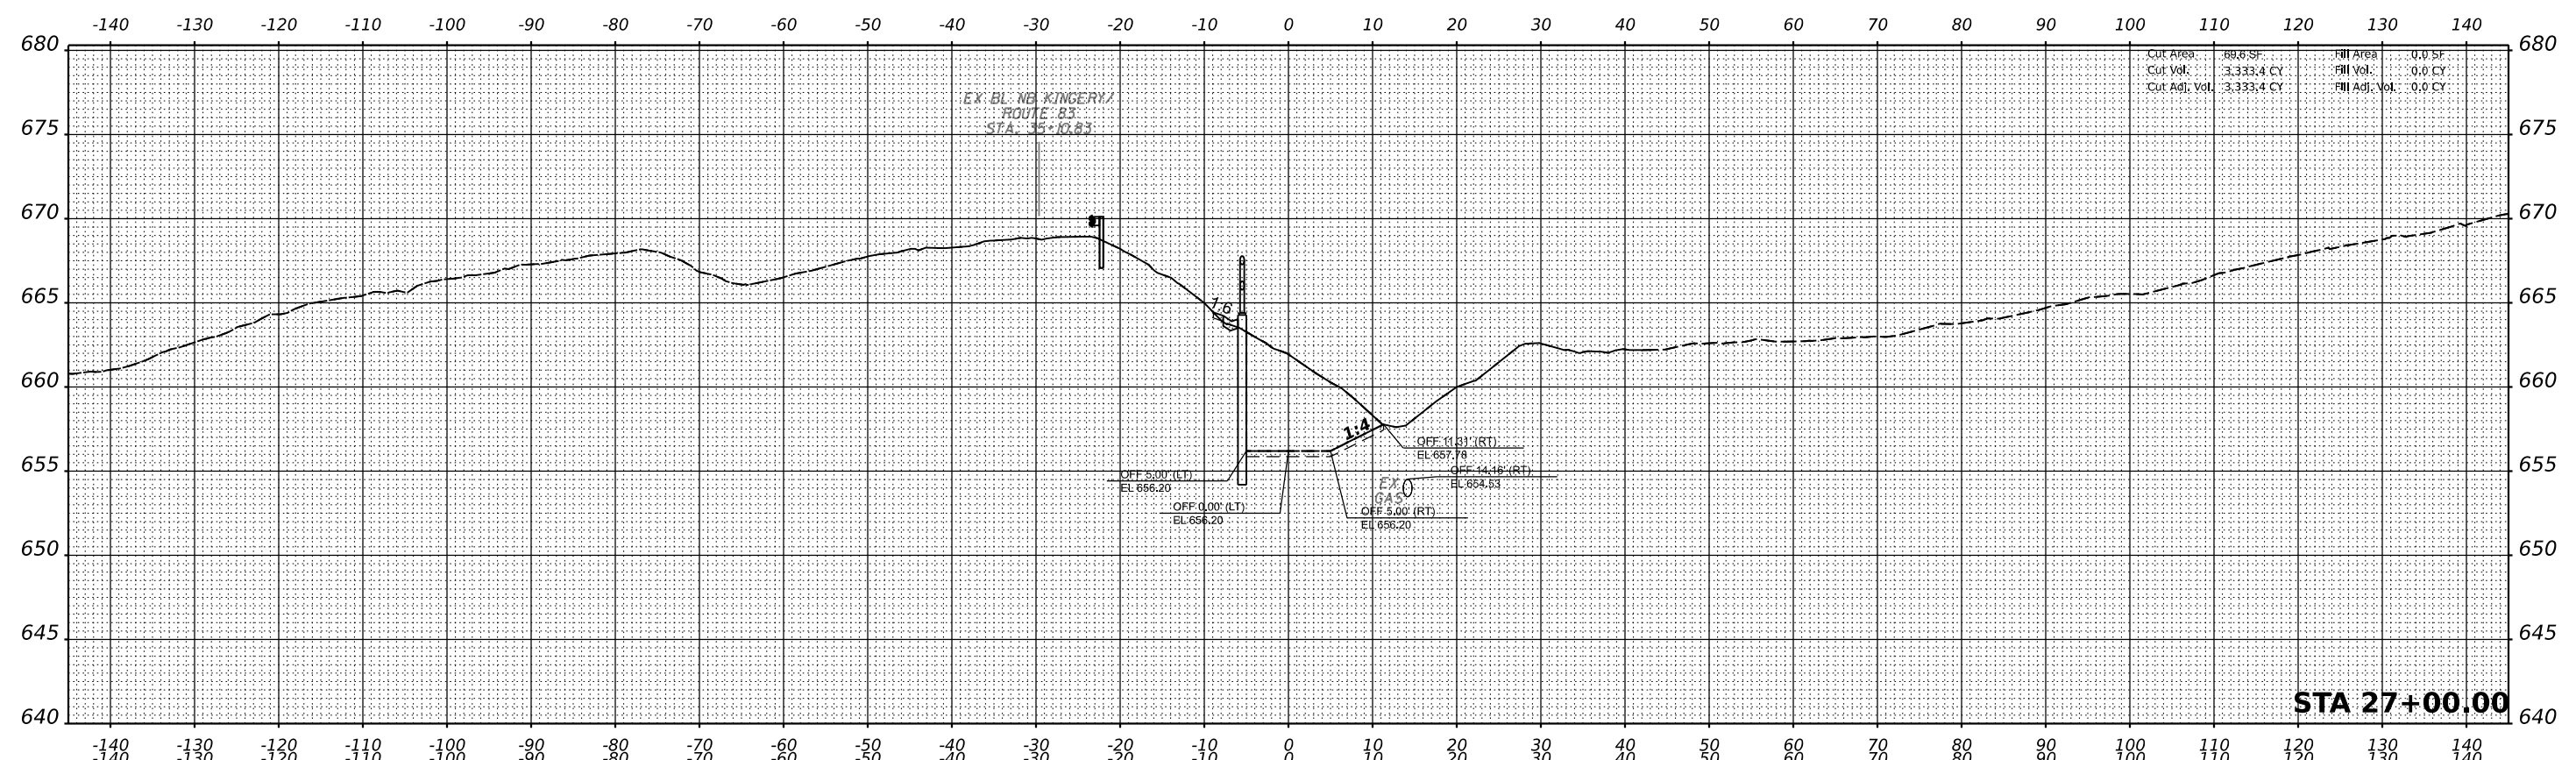

DATE	
BY	
SURVEYED	
PLOTTED	
TEMPLATE	
AREAS CHECKED	
NO.	
ORIGINAL SURVEY	
NOTE BOOK	
AREAS CHECKED	
NO.	

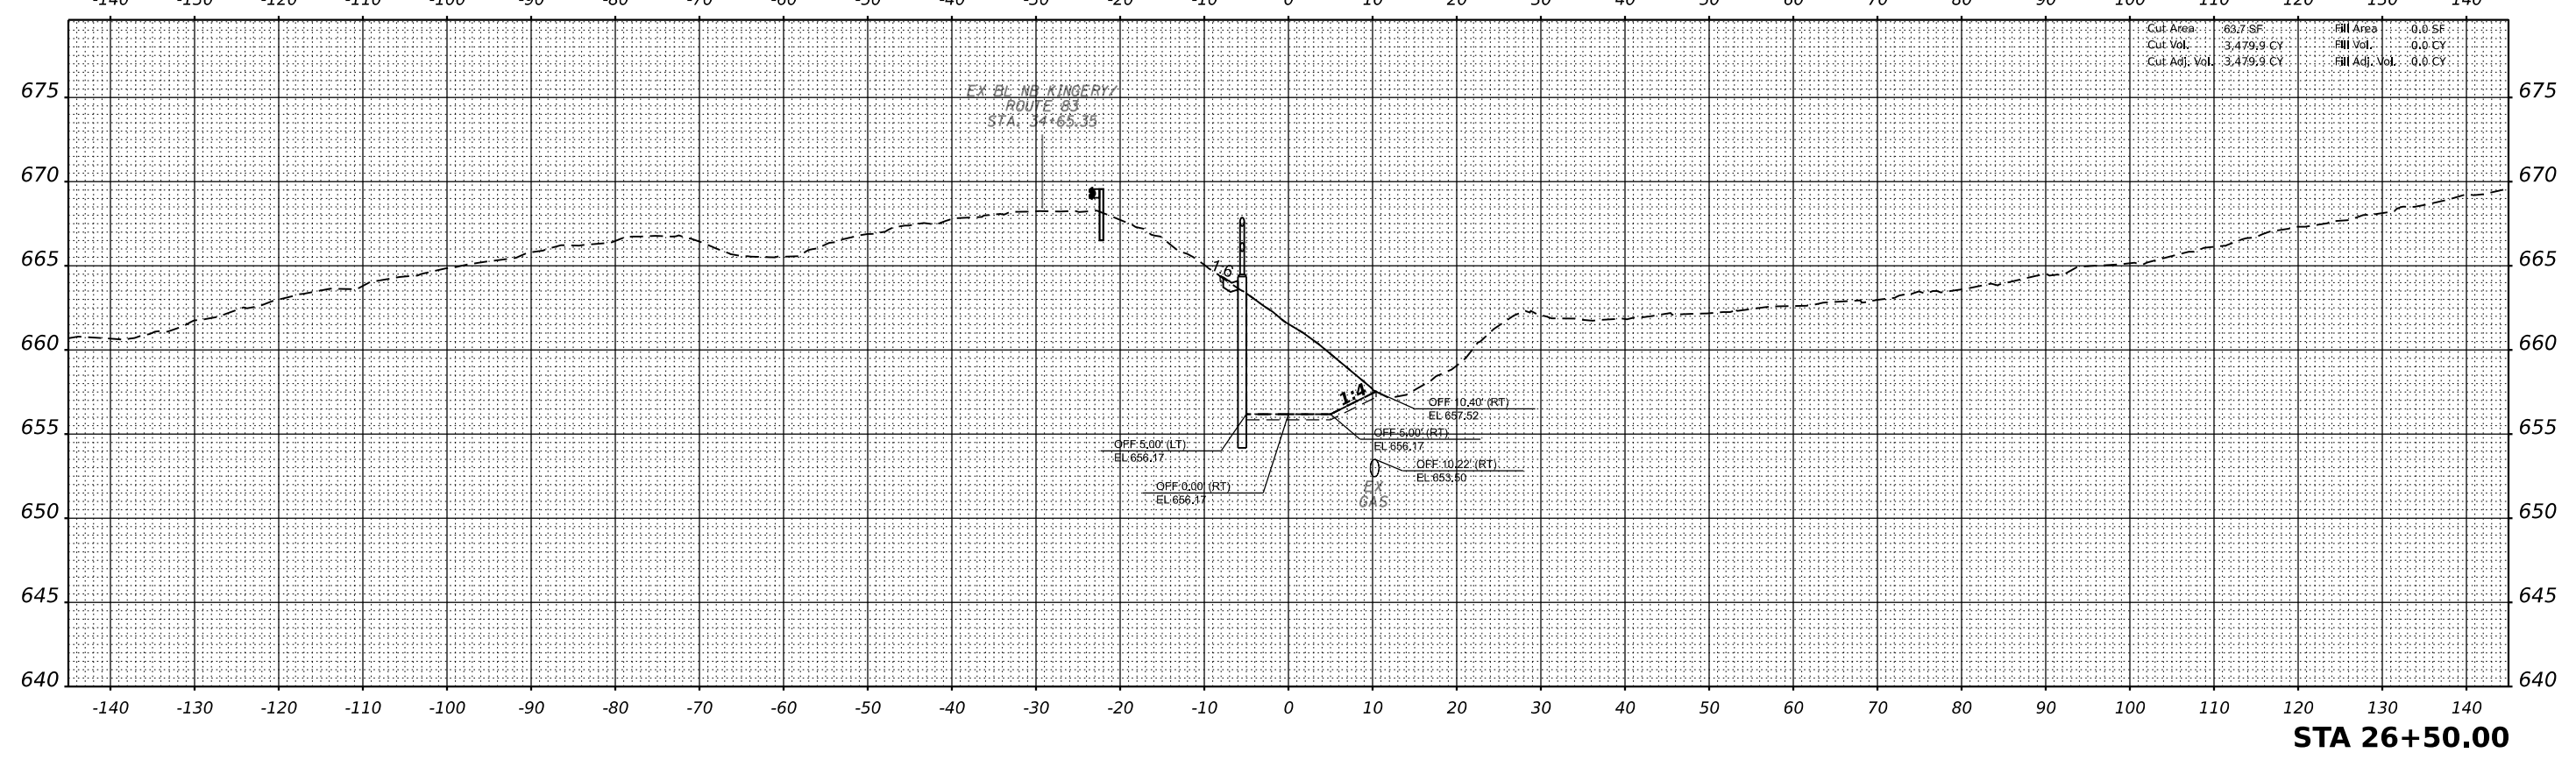

MODEL: 26+50.00 (Sheet)
FILE NAME: P:\02028 - DOT\040058-01-002 (ENG) - FTB 195-016 Phase II Var VanEngineering\WO 1 - I\B3\1\B3\500 Drawings\502_CADD Sheets\02\MapSheet\26RChannel.dgn



USER NAME	= khejtmanek
DESIGNED	- KH
DRAWN	- KM
CHECKED	- AP
PLOT DATE	= 3/10/2021

DESIGNED	- KH
DRAWN	- KM
CHECKED	- AP
DATE	- 3/11/2021

REVISED	-
REVISED	-
REVISED	-
REVISED	-

STATE OF ILLINOIS
DEPARTMENT OF TRANSPORTATION

CROSS SECTIONS PROPOSED CHANNEL	
SCALE: 1"=10'(H) 1"=5'(V)	SHEET 6 OF 17 SHEETS STA. 26+50.00 TO 27+00.00

F.A.P. RTE.	SECTION	COUNTY	TOTAL SHEETS	SHEET NO.
344	2020-196-T	DUPAGE	122	82
CONTRACT NO. 62M69				
ILLINOIS FED. AID PROJECT				