



DATE	
BY	
SURVEYED	
PLOTTED	
TEMPLATE	
AREAS	
CHECKED	
NO.	
FINAL SURVEY	
NOTE BOOK	
AREAS CHECKED	
NO.	

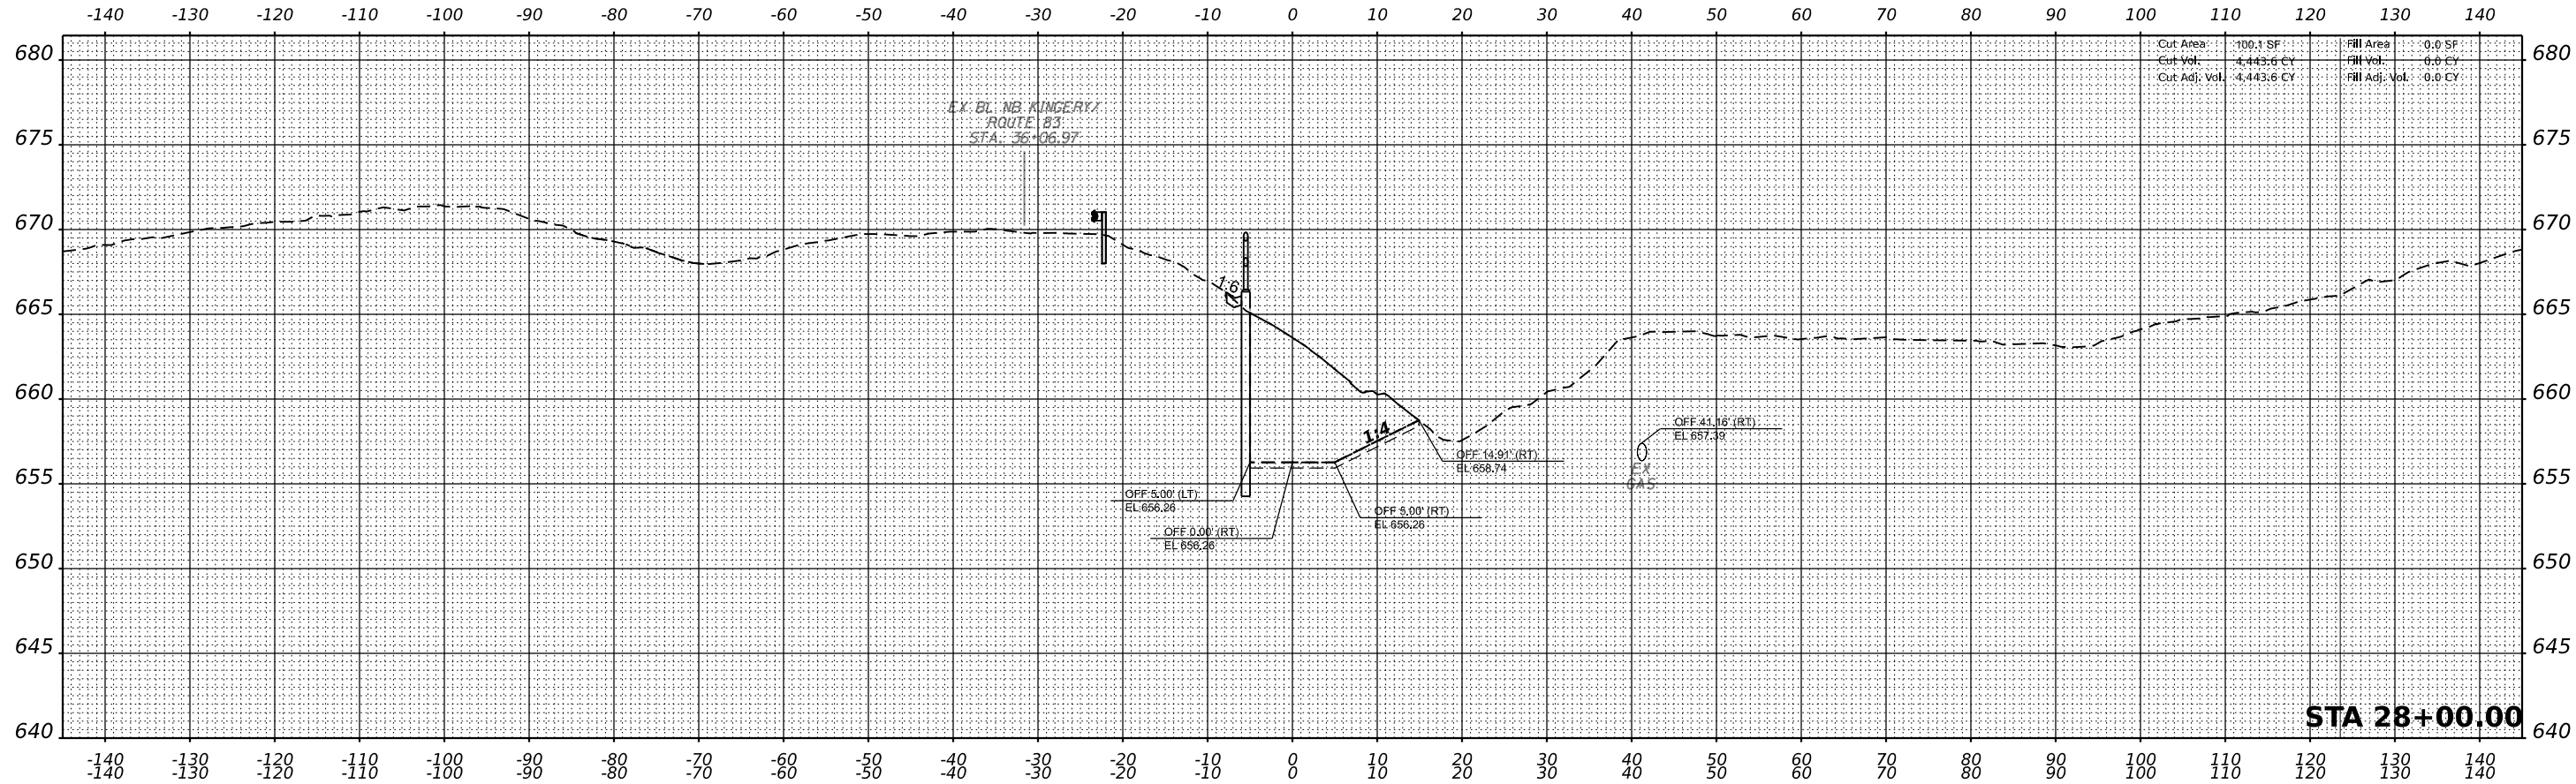

DATE	
BY	
SURVEYED	
PLOTTED	
TEMPLATE	
AREAS	
CHECKED	
NO.	
ORIGINAL SURVEY	
NOTE BOOK	
AREAS CHECKED	
NO.	

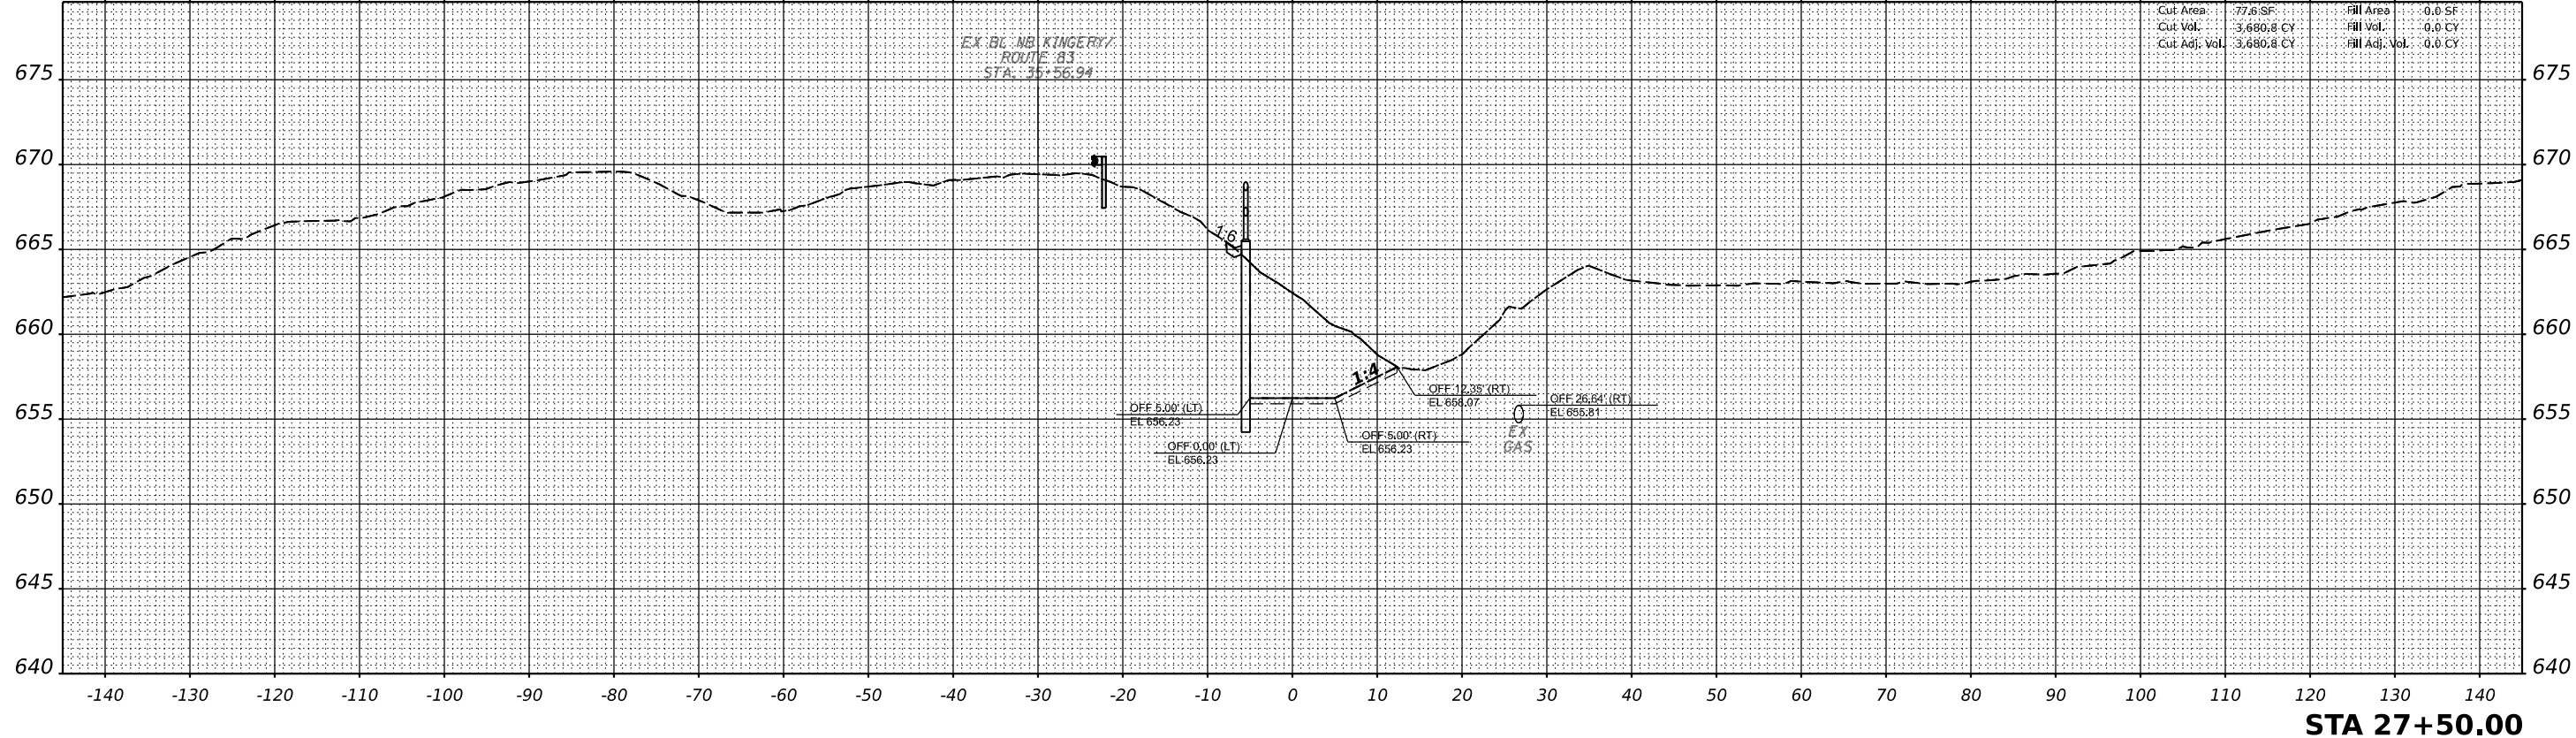

MODEL: 27+50.00 (Sheet)
FILE NAME: P:\02028 - DOT\040058-01-002 (ENG) - P18 195-016 Phase II Var VanEngineering\WO 1 - I183-1138-500 Drawings\502 CADD Sheets\02\28+00.00-28+00.00.dgn



311 S. Wacker Drive, Suite 1950
Chicago, IL 60606
312-694-6560
www.bowmanconsulting.com

USER NAME	= khejtmanek	DESIGNED	- KH	REVISED	-
PLOT SCALE	= 0.1667' / in.	DRAWN	- KM	REVISED	-
PLOT DATE	= 3/10/2021	CHECKED	- AP	REVISED	-
		DATE	- 3/11/2021	REVISED	-

STATE OF ILLINOIS
DEPARTMENT OF TRANSPORTATION

CROSS SECTIONS
PROPOSED CHANNEL

SCALE: 1"=10'(H)
1"=5'(V) SHEET 7 OF 17 SHEETS STA. 27+50.00 TO 28+00.00

F.A.P. RTE.	SECTION	COUNTY	TOTAL SHEETS	SHEET NO.
344	2020-196-T	DUPAGE	122	83
CONTRACT NO. 62M69				
ILLINOIS FED. AID PROJECT				