



DATE	
BY	
SURVEYED	
PLOTTED	
TEMPLATE	
AREAS CHECKED	
NO.	
FINAL SURVEY	
NOTE BOOK	
AREAS CHECKED	
NO.	

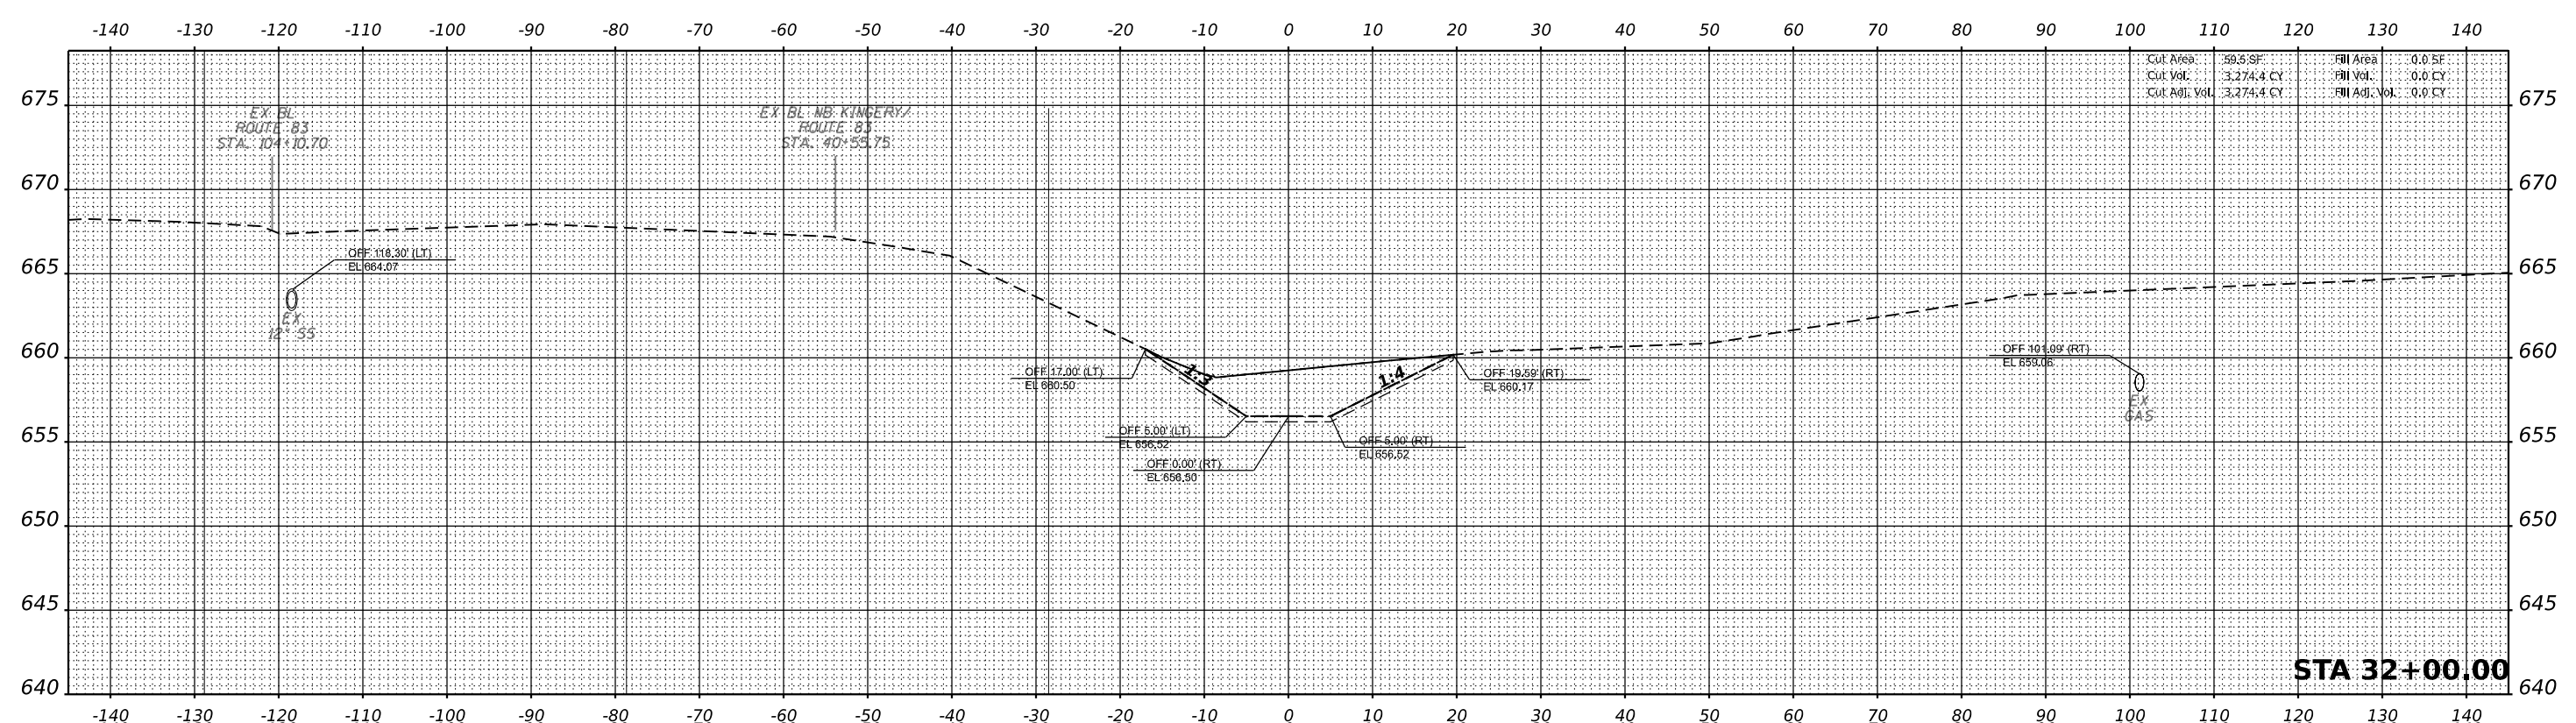

DATE	
BY	
SURVEYED	
PLOTTED	
TEMPLATE	
AREAS CHECKED	
NO.	
ORIGINAL SURVEY	
NOTE BOOK	
AREAS CHECKED	
NO.	

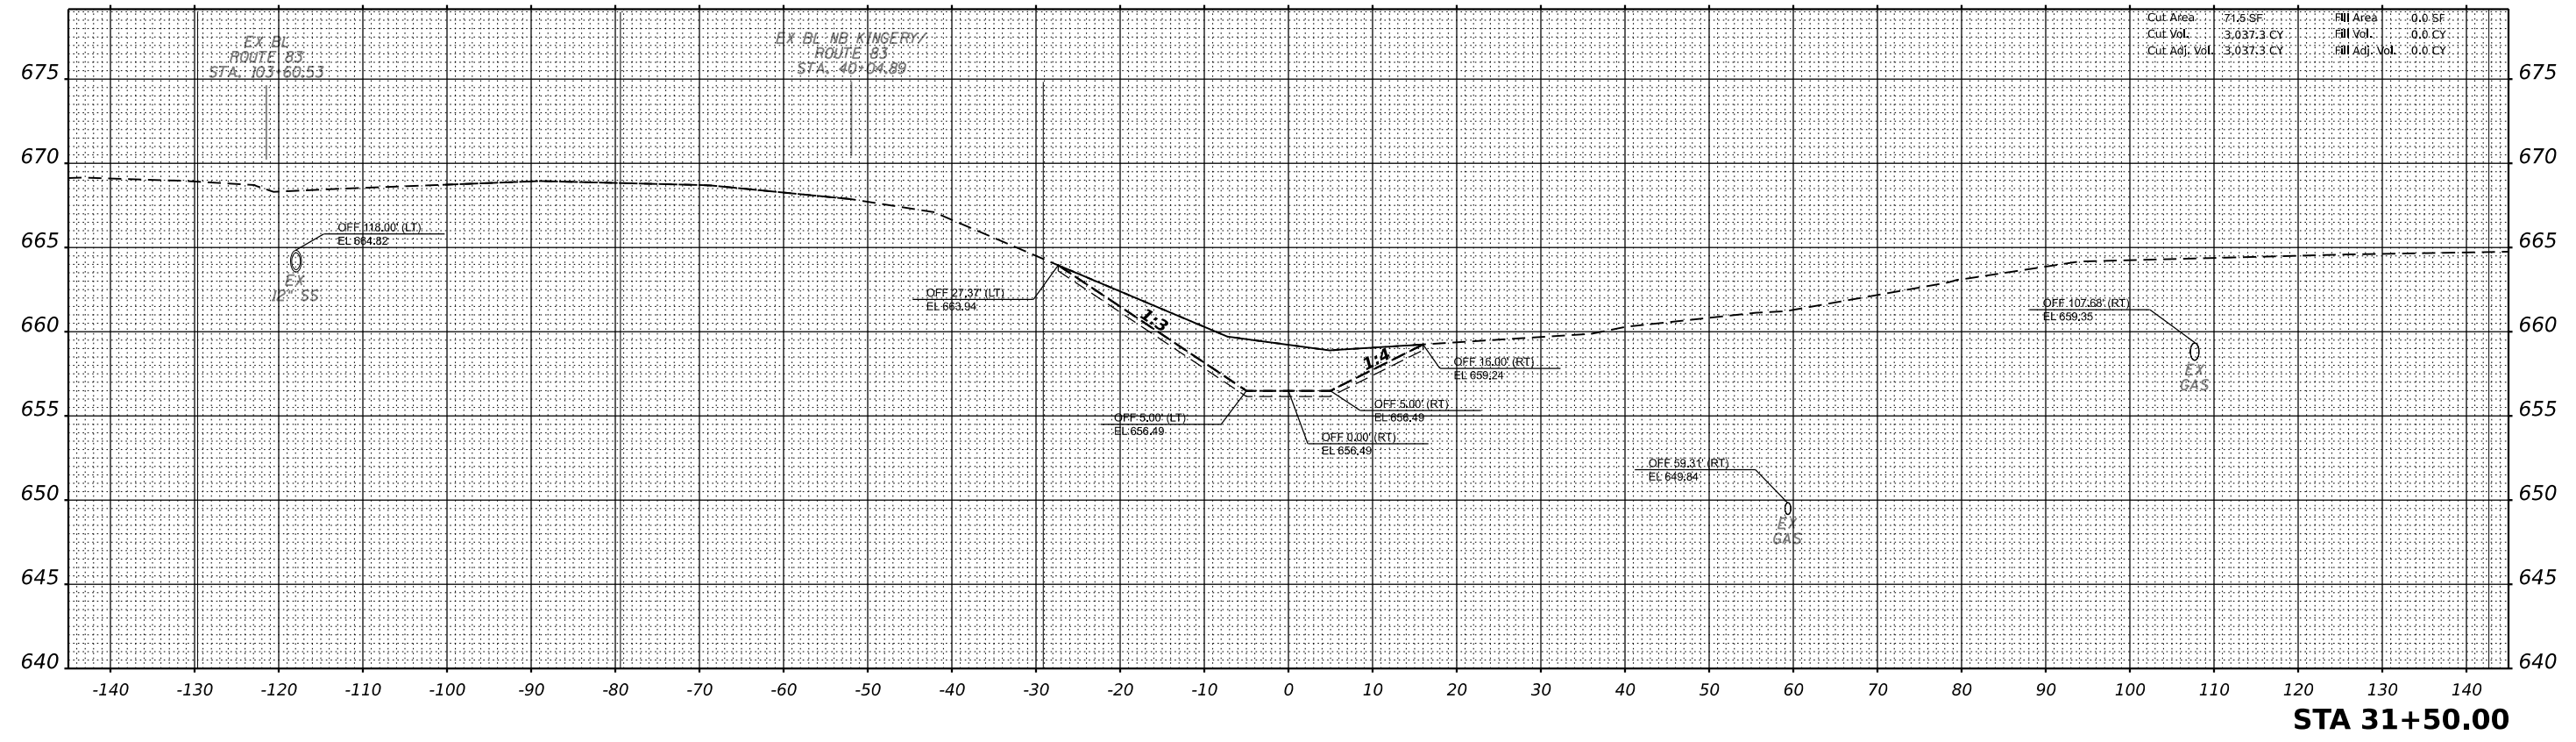

MODEL: 31+50.00 (Sheet)
FILE NAME: P:\02028 - DOT\040058-01-002 (ENG) - FTB 195-016 Phase II Var VanEngineering\WO 1 - I\B3-1L38-500 Drawings\502_CADD Sheets\02M69-sheet3-PCChannel.dgn



USER NAME	= khejtmanek	DESIGNED	- KH	REVISED	-
DRAWN	- KM	REVISIONS	-		
PLOT SCALE	= 0.1667' / in.	CHECKED	- AP	REVISED	-
PLOT DATE	= 3/10/2021	DATE	- 3/11/2021	REVISED	-

**STATE OF ILLINOIS
DEPARTMENT OF TRANSPORTATION**

CROSS SECTIONS PROPOSED CHANNEL	
SCALE:	1"=10'(H) 1"=5'(V)
SHEET	11 OF 17 SHEETS
STA.	31+50.00 TO 32+00.00

F.A.P. RTE.	SECTION	COUNTY	TOTAL SHEETS	SHEET NO.
344	2020-196-T	DUPAGE	122	87
				CONTRACT NO. 62M69
ILLINOIS FED. AID PROJECT				