



DATE	
BY	
FINAL SURVEY	SURVEYED
NOTE BOOK	PLOTTED
NO.	TEMPLATE
	AREAS
	CHECKED

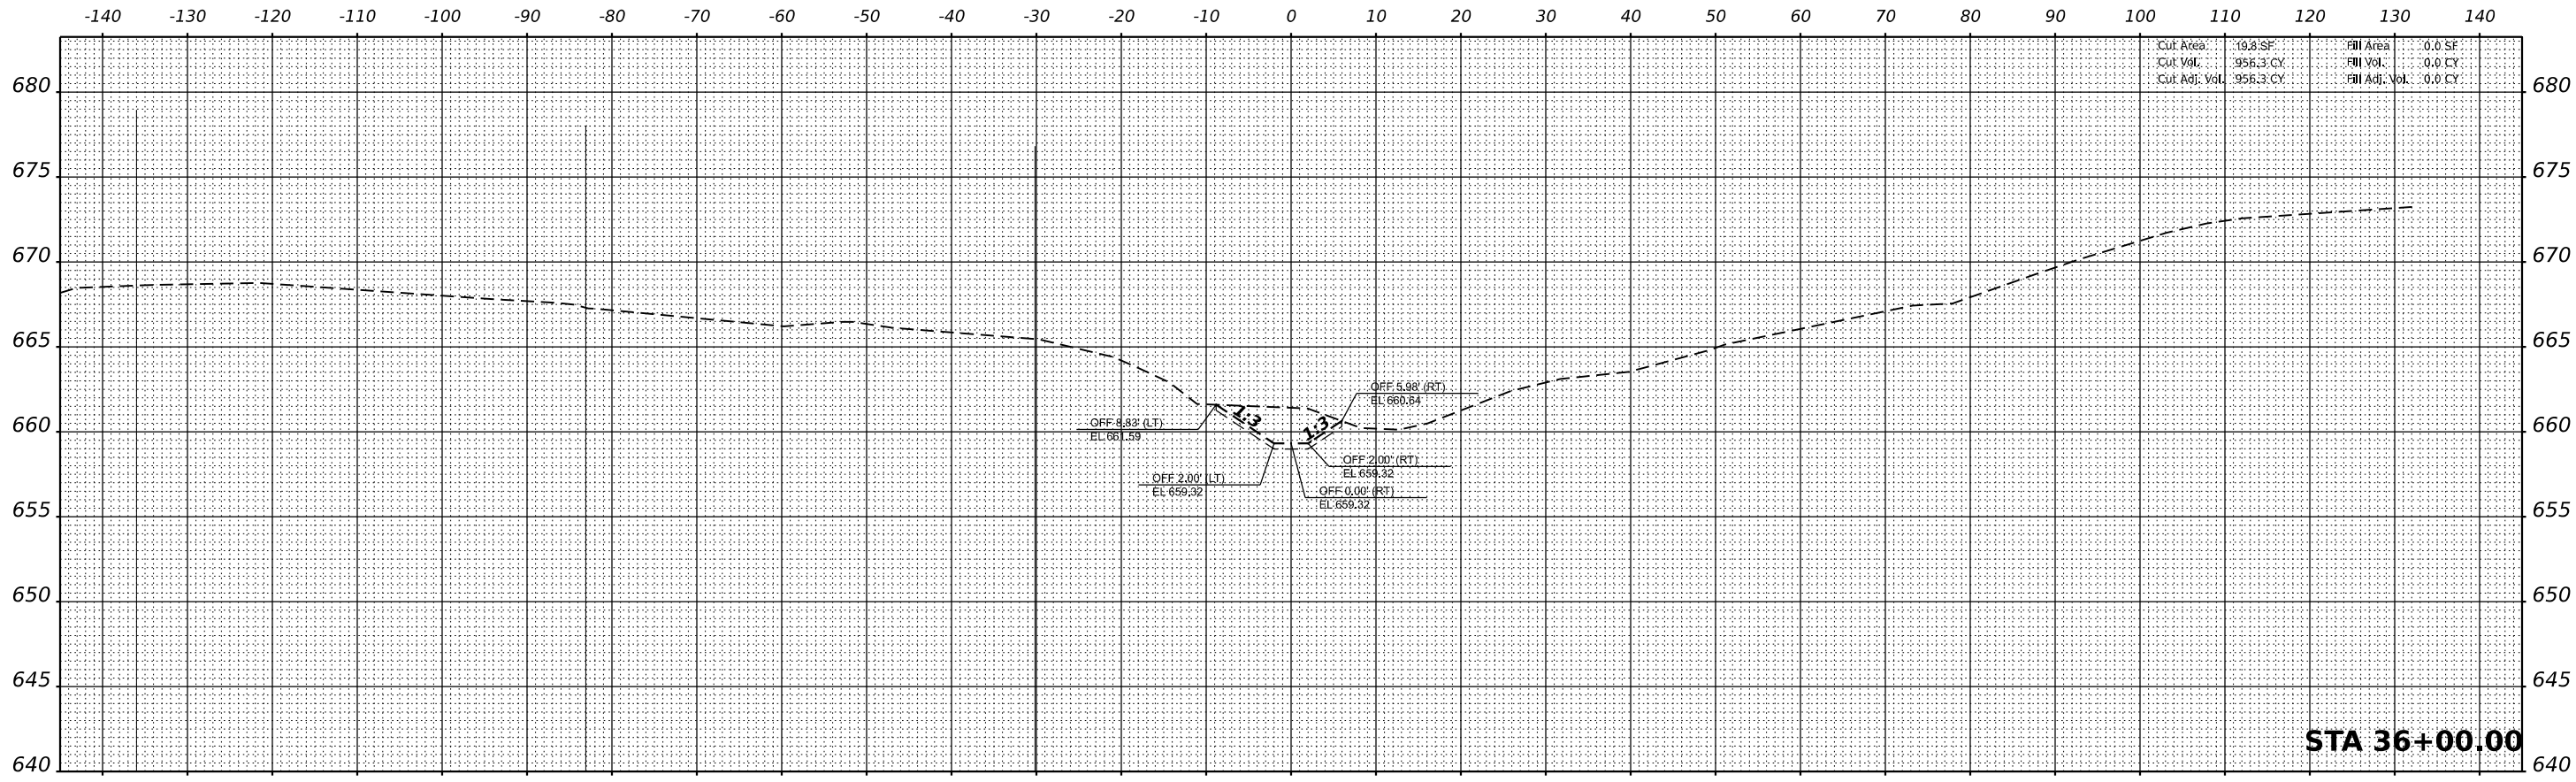

STA 36+00.00

DATE	
BY	
ORIGINAL SURVEY	SURVEYED
NOTE BOOK	PLOTTED
NO.	TEMPLATE
	AREAS
	CHECKED

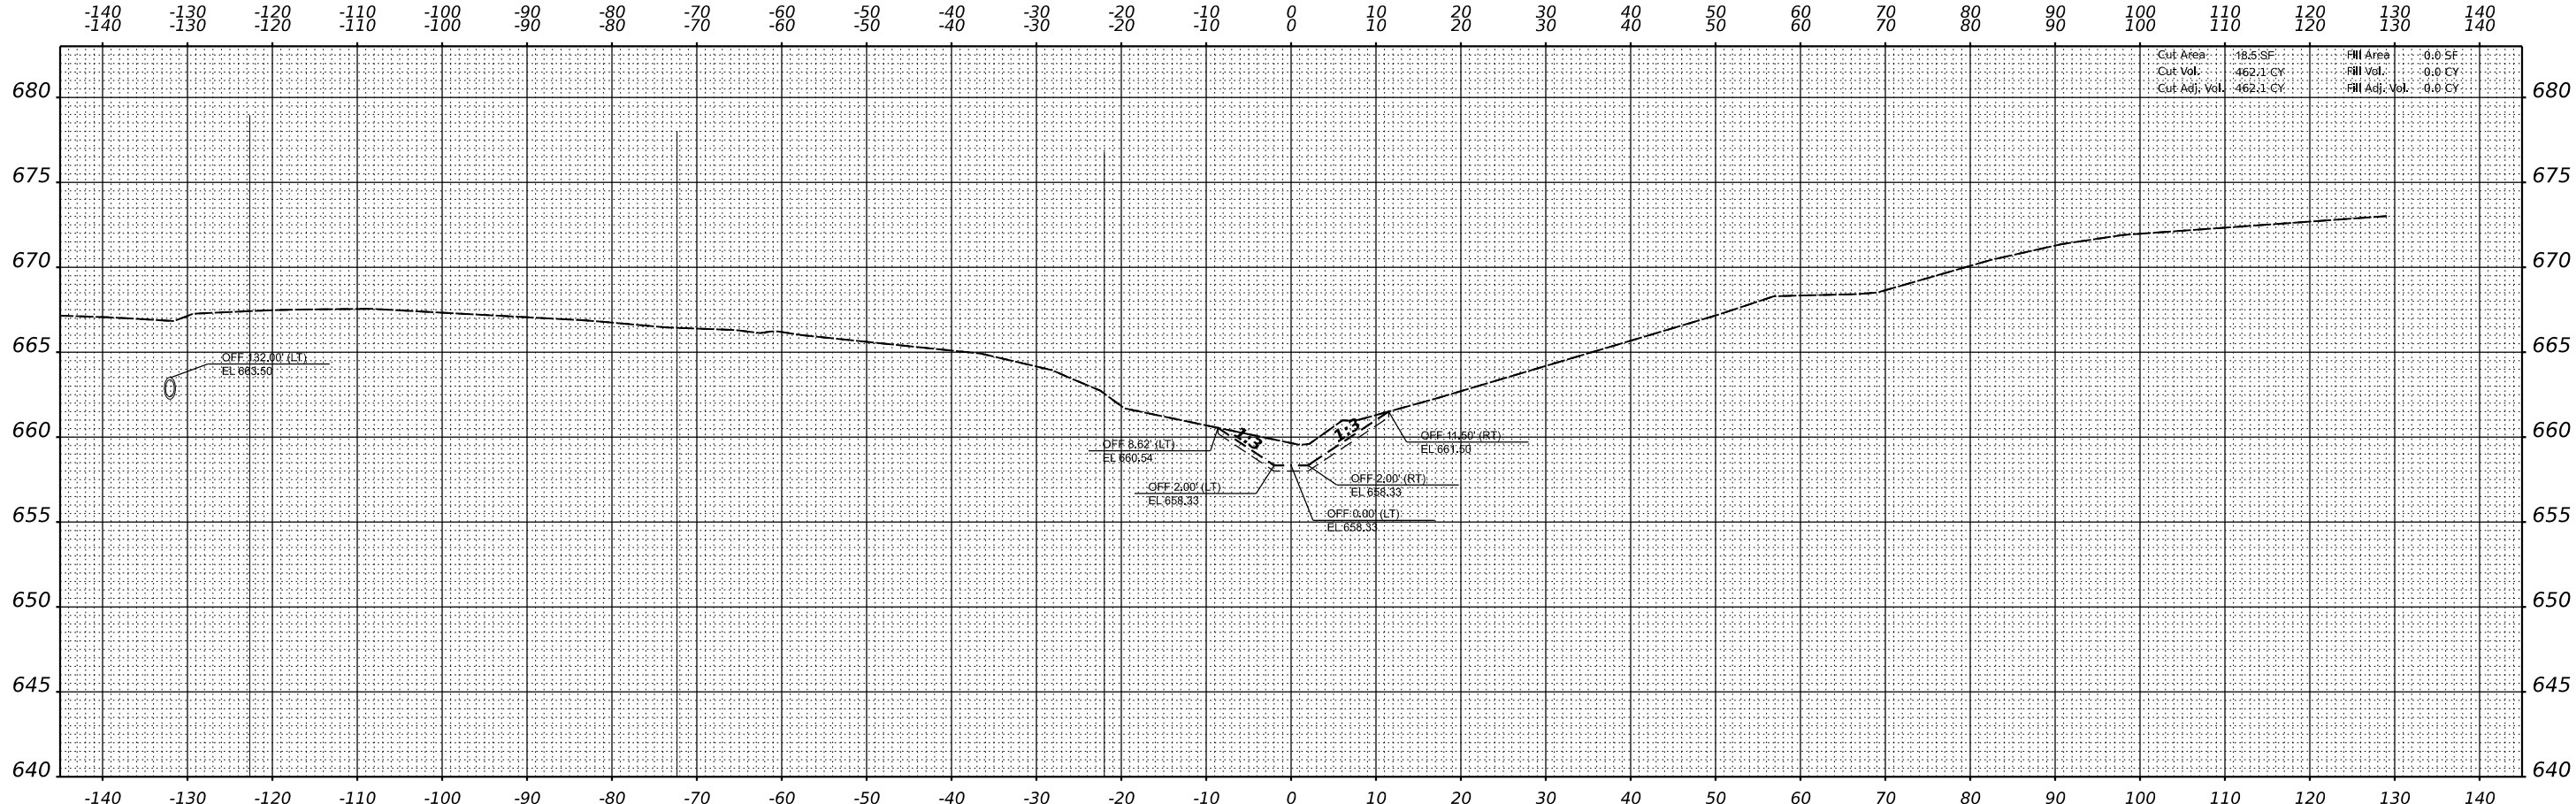

STA 35+50.00

MODEL: 35+50.00 (Sheet)
FILE NAME: P:\02028 - DOT\040058-01-002 (ENG) - FTB 195-016 Phase II Var VanEngineering\WO 1 - I\3-11-20\50 Drawings\502_CADD Sheets\02\MapSheet\35-PCChannel.dgn



USER NAME = khejtmanek
DESIGNED - KH
DRAWN - KM
CHECKED - AP
DATE - 3/11/2021
PLOT SCALE = 0.1667' / in.
PLOT DATE = 3/10/2021

DESIGNED - KH
DRAWN - KM
CHECKED - AP
DATE - 3/11/2021

REVISED -
REVISED -
REVISED -
REVISED -

**STATE OF ILLINOIS
DEPARTMENT OF TRANSPORTATION**

**CROSS SECTIONS
PROPOSED CHANNEL**

SCALE: 1" = 10'(H)
1" = 5'(V)
SHEET 15 OF 17 SHEETS
STA. 35+50.00 TO 36+00.00

F.A.P. RTE.	SECTION	COUNTY	TOTAL SHEETS	SHEET NO.
344	2020-196-T	DUPAGE	122	91
CONTRACT NO. 62M69				
ILLINOIS FED. AID PROJECT				