


FINAL SURVEY NO.	SURVEYED PLOTTED TEMPLATE AREAS CHECKED	BY	DATE

ORIGINAL SURVEY NO.	SURVEYED PLOTTED TEMPLATE AREAS CHECKED	BY	DATE

MODEL: 36+50.00 (Sheet)
 FILE NAME: P:\02028 - DOT\040058-01-002 (ENG) - FTB 195-016 Phase II Var VanEngineering\WO 1 - ILS\1138\500 Drawings\502_CADD Sheets\02\669-sheet\X-PC-channel.dgn

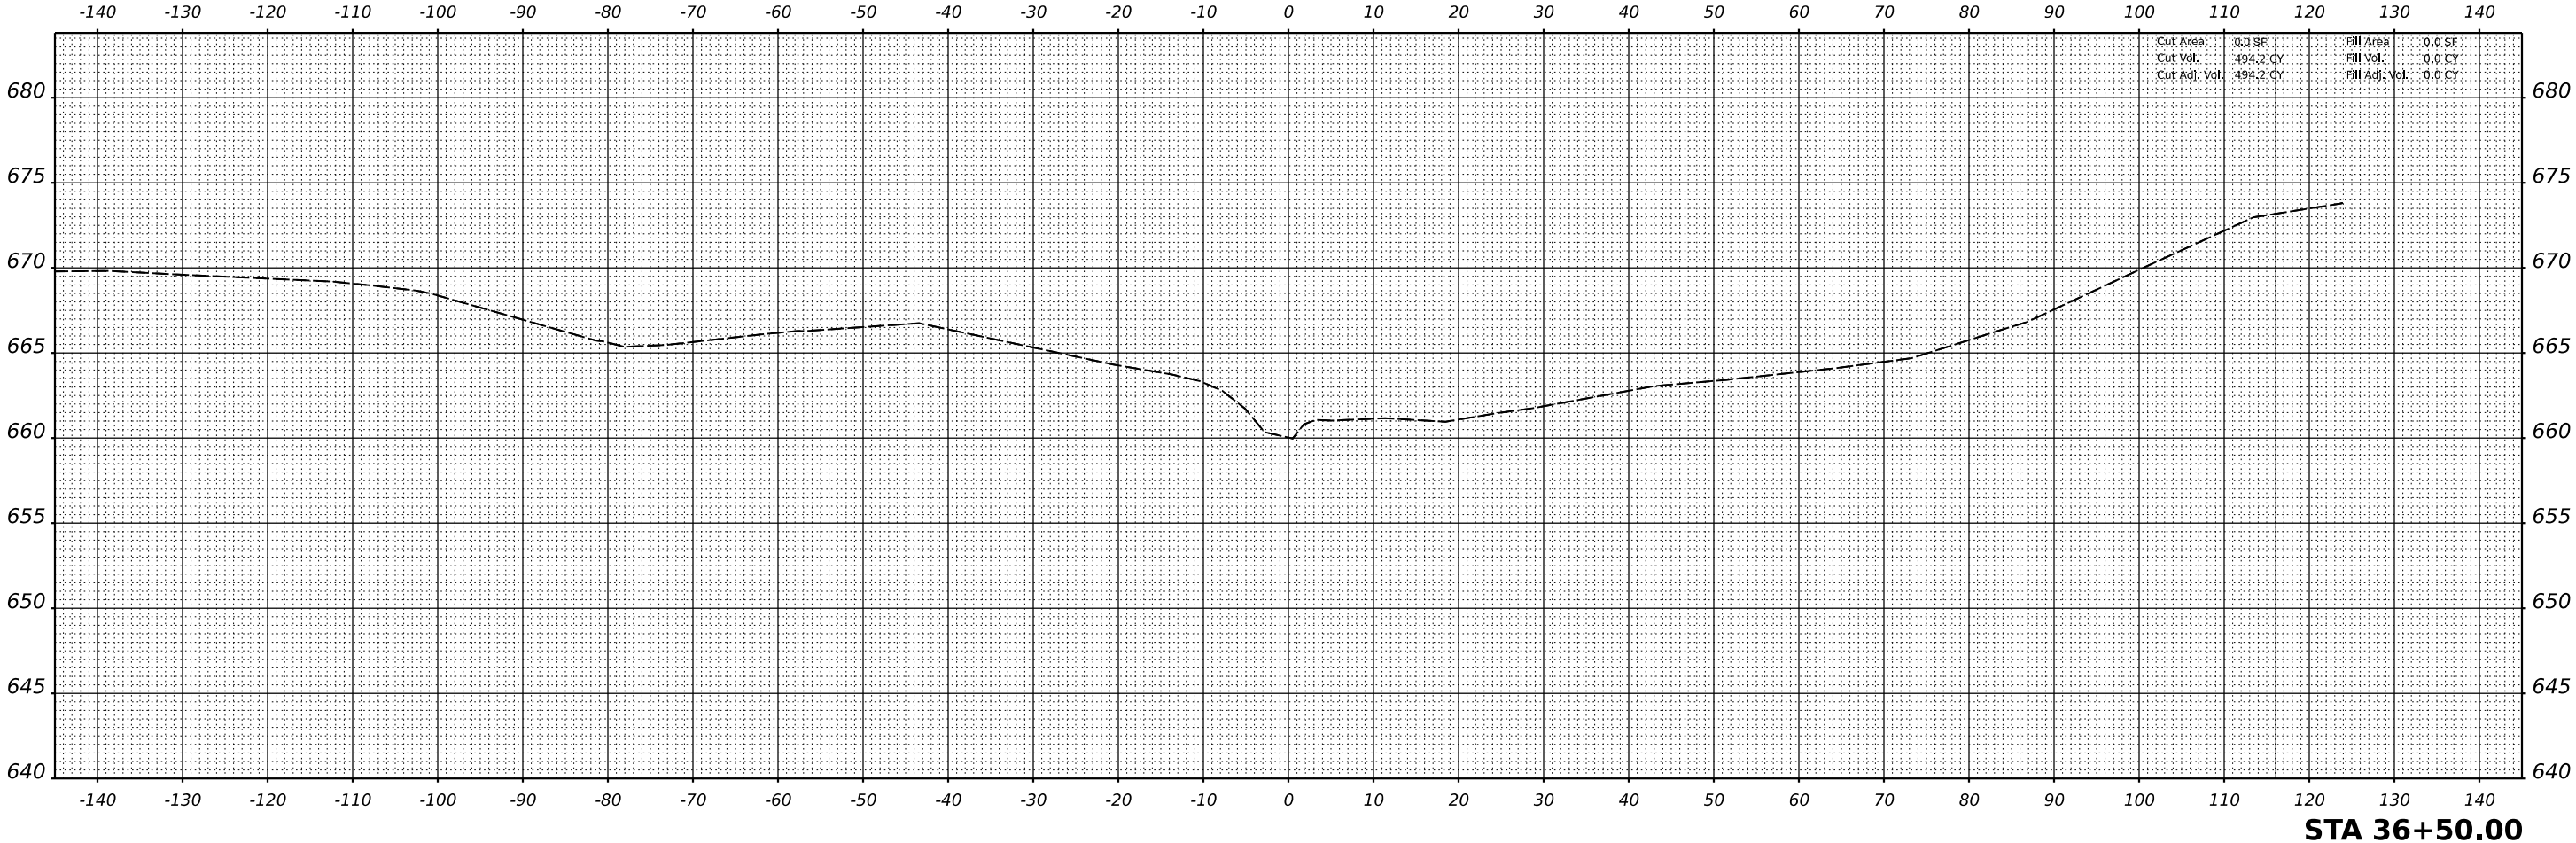

STA 36+50.00



USER NAME = khejtmanek	DESIGNED - KH	REVISED -
PLOT SCALE = 0.1667' / in.	DRAWN - KM	REVISED -
PLOT DATE = 3/10/2021	CHECKED - AP	REVISED -
	DATE - 3/11/2021	REVISED -

**STATE OF ILLINOIS
 DEPARTMENT OF TRANSPORTATION**

**CROSS SECTIONS
 PROPOSED CHANNEL**

SCALE: 1"=10'(H)
 1"=5'(V) SHEET 16 OF 17 SHEETS STA. 36+50.00

F.A.P. RTE.	SECTION	COUNTY	TOTAL SHEETS	SHEET NO.
344	2020-196-T	DUPAGE	122	92
			CONTRACT NO. 62M69	
		ILLINOIS	FED. AID PROJECT	