
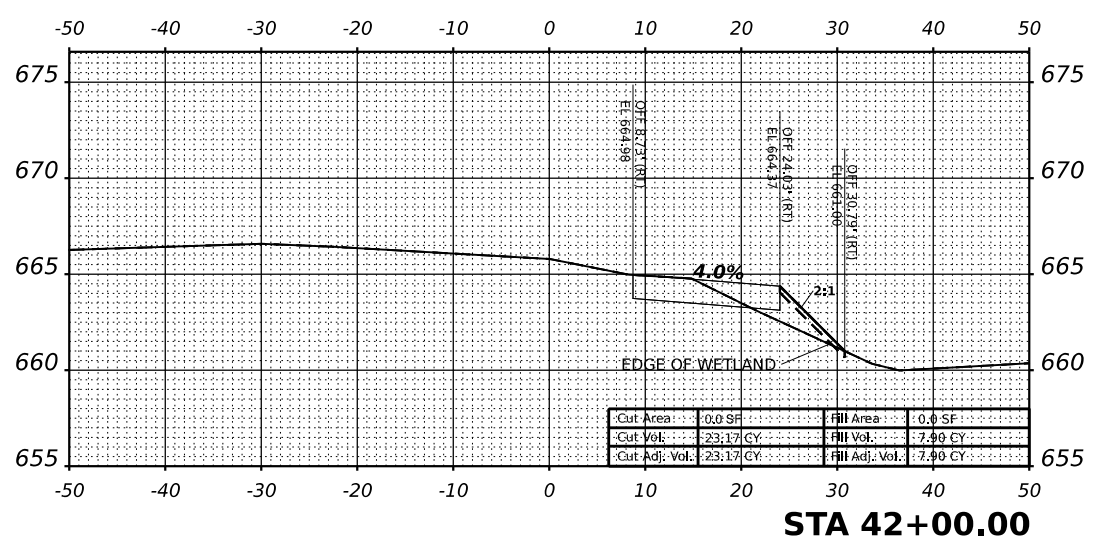
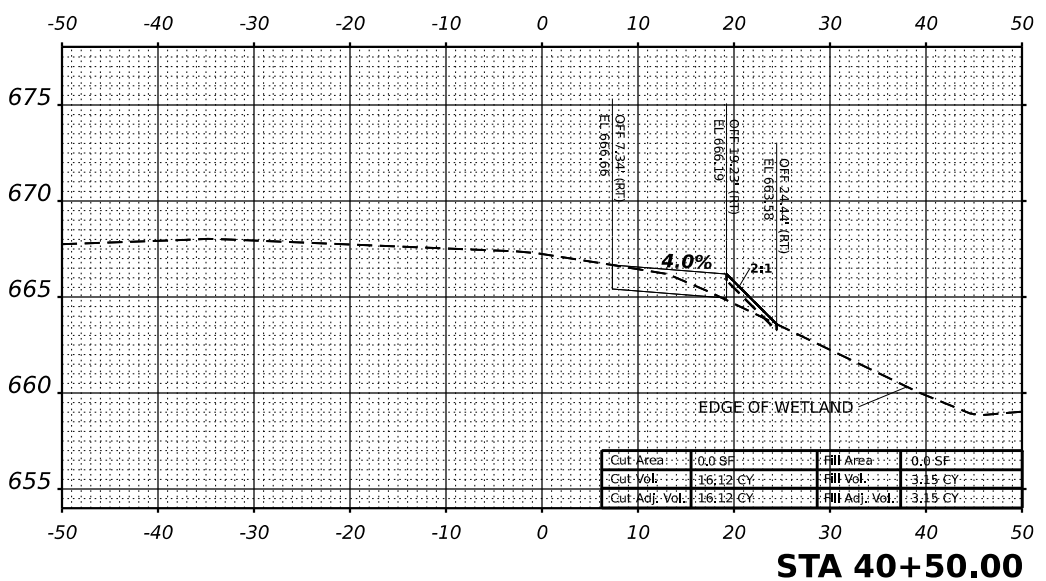
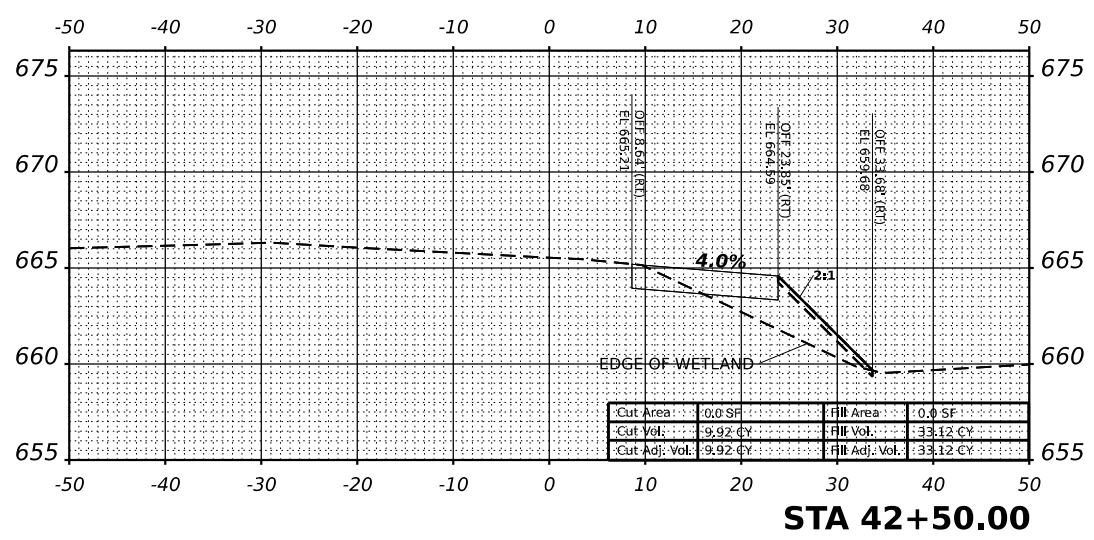
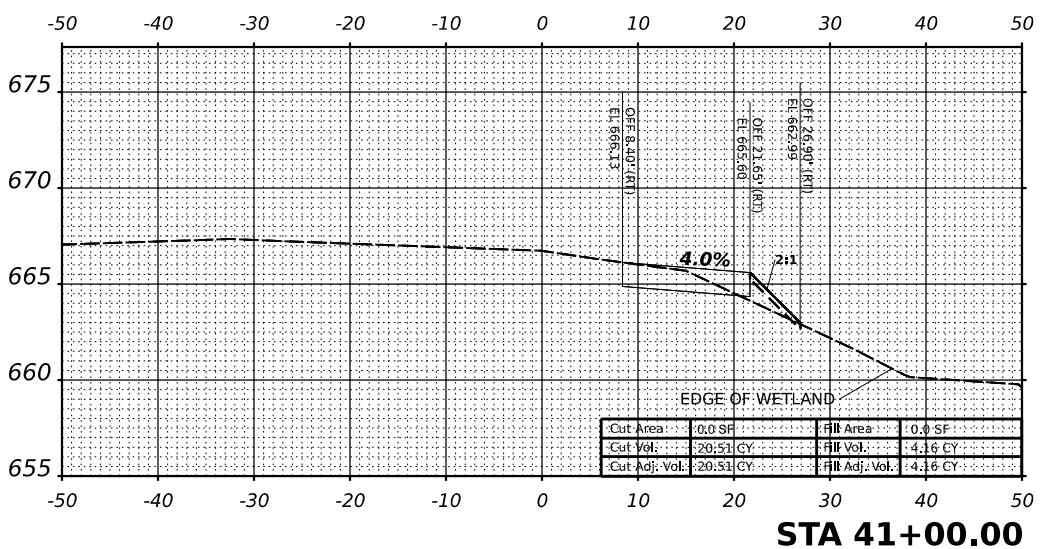
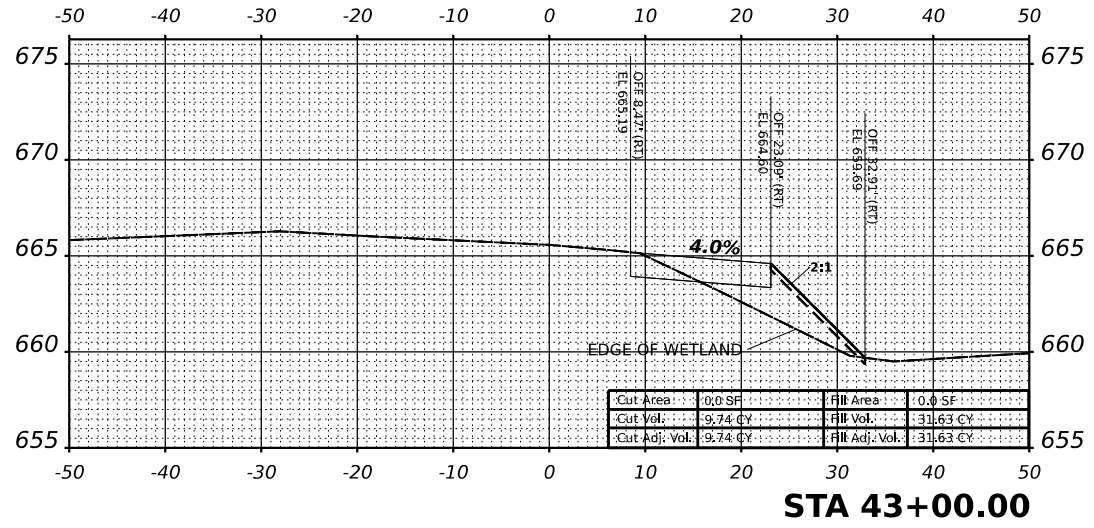


DATE	
BY	
SURVEYED	
PLOTTED	
TEMPLATE	
AREAS CHECKED	
NO.	
FINAL SURVEY	
NOTE BOOK	
AREAS CHECKED	
NO.	

DATE	
BY	
SURVEYED	
PLOTTED	
TEMPLATE	
AREAS CHECKED	
NO.	
ORIGINAL SURVEY	
NOTE BOOK	
AREAS CHECKED	
NO.	

MODEL: 40+50.00 (Sheet)
 FILE NAME: P:\02028 - DOT\040058-01-002 (ENG) - RTB 195-016 Phase II Var VanEngineering\WD 1 - ILS\11-38-500 Drawings\502_CADD_Sheets\02_M69-Sheet3-TEMP.Pave.dgn

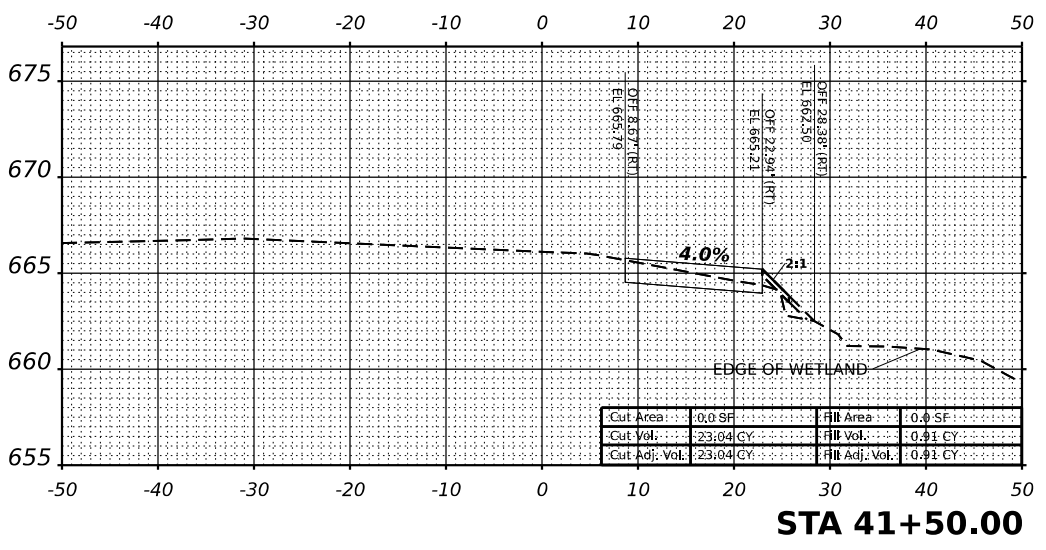

311 S. Wacker Drive, Suite 1950
 Chicago, Illinois 60606
 312-674-6560
 www.bowmanconsulting.com

USER NAME = khejtmanek
 DESIGNED - KH
 DRAWN - KM
 CHECKED - AP
 DATE - 3/11/2021

REVISED -
 REVISED -
 REVISED -
 REVISED -

STATE OF ILLINOIS
 DEPARTMENT OF TRANSPORTATION

CROSS SECTIONS - NB RAMP
 TEMPORARY PAVEMENT

SCALE: 1"=10'(H)
 1"=25'(V)
 SHEET 3 OF 9 SHEETS
 STA. 40+50.00 TO 43+00.00

F.A.P. RTE.	SECTION	COUNTY	TOTAL SHEETS	SHEET NO.
344	2020-196-T	DUPAGE	122	96
CONTRACT NO. 62M69				
ILLINOIS FED. AID PROJECT				