


FINAL SURVEY NO.	SURVEYED PLOTTED TEMPLATE AREAS CHECKED	BY	DATE

ORIGINAL SURVEY NO.	SURVEYED PLOTTED TEMPLATE AREAS CHECKED	BY	DATE

MODEL: 49+50.00 (Sheet)
 FILE NAME: P:\02028 - I\DOT\040058-01-002 (ENG) - PTB 19-5-016 Phase II Var Var\Engineering\WO 1 - I\03-11-20\500 Drawings\502 CADD Sheets\02M69shb25-tempPave.dgn

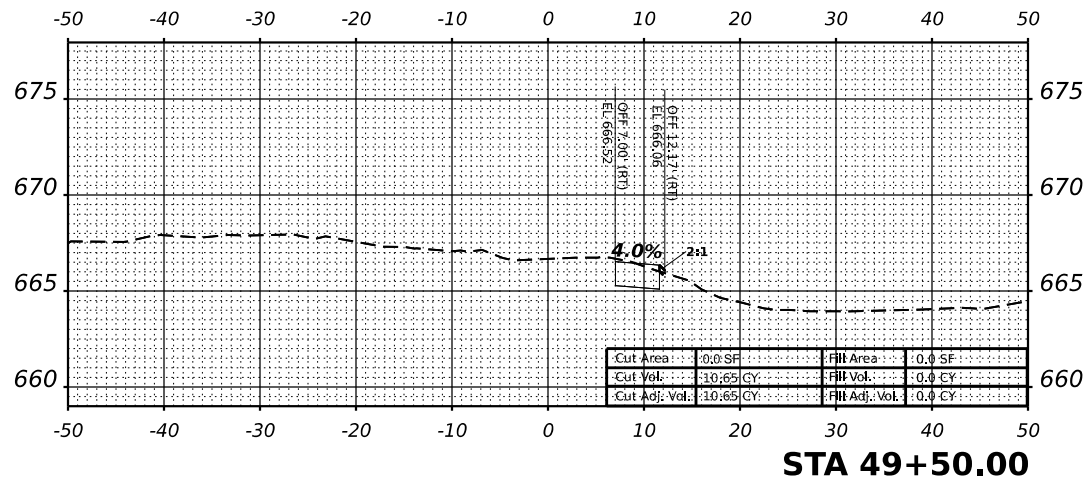

311 S. Wacker Drive, Suite 1950
 Chicago, IL 60606
 312-694-6560
 www.bowmanconsulting.com

USER NAME = khejtmanek	DESIGNED - KH	REVISED -
PLOT SCALE = 0.16666633' / in.	DRAWN - KM	REVISED -
PLOT DATE = 3/10/2021	CHECKED - AP	REVISED -
	DATE - 3/11/2021	REVISED -

STATE OF ILLINOIS
 DEPARTMENT OF TRANSPORTATION

CROSS SECTIONS - NB RAMP
 TEMPORARY PAVEMENT

SCALE: 1" = 10'(H)
 1" = 5'(V) SHEET 6 OF 9 SHEETS STA. 49+50.00

F.A.P. RTE.	SECTION	COUNTY	TOTAL SHEETS	SHEET NO.
344	2020-196-T	DUPAGE	122	99
CONTRACT NO. 62M69				
ILLINOIS FED. AID PROJECT				