06-11-2021 LETTING ITEM 205

0

0

0

STATE OF ILLINOIS DEPARTMENT OF TRANSPORTATION

FOR INDEX OF SHEETS, SEE SHEET NO. 2
FOR SUMMARY OF QUANTITIES, SEE SHEET NO. 6

PROPOSED HIGHWAY PLANS

VARIOUS ROUTES
SECTION D 5 HT PVMNT MRK RPR 22–15
PROJECT
PAVEMENT MARKING
VARIOUS COUNTIES

M-60-016-22

FOR LOCATION MAPS, SEE SHEETS 3 - 5

200' 300' — 1" = 100'
20' 30' — 1" = 10'

50' 100'

1" = 50'

100' — 1" = 30'

100' — 1" = 30'

100' — 1" = 30'

FULL SIZE PLANS HAVE BEEN PREPARED USING STANDARD ENGINEERING SCALES. REDUCED SIZED PLANS WILL NOT CONFORM TO STANDARD SCALES. IN MAKING MEASUREMENTS ON REDUCED PLANS, THE ABOVE SCALES MAY BE USED.

J.U.L.I.E.
JOINT UTILITY LOCATION INFORMATION FOR EXCAVATORS
1-800-892-0123
OR 811

PROJECT ENGINEER: JASON STULTS DESIGNER: KEVIN KNOEPFEL TELEPHONE: (217)465-4181 CONTRACT NO. 46579 ATE. SECTION COUNTY TOTAL SHEET NO.


VAR. VARIOUS 21 1

RUNOIS CONTRACT NO. 46579

D-5

M-60-016-22

CONTROL STREET S

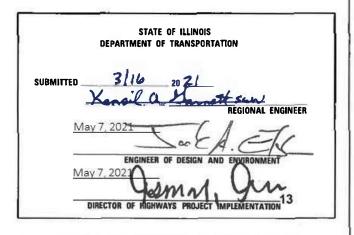

PRINTED BY THE AUTHORITY OF THE STATE OF ILLINOIS

INDEX OF SHEETS

SHEET NO.	DESCRIPTION
1	COVER SHEET
2	INDEX OF SHEETS, HIGHWAY STANDARDS, AND GENERAL NOTES
3 - 5	LOCATION MAPS
6	SUMMARY OF QUANTITIES
7 - 15	SCHEDULE OF QUANTITIES
16 -21	DETAILS

LIST OF STANDARDS

STANDARD	DESCRIPTION
000001-08	STANDARD SYMBOLS, ABBREVIATIONS AND PATTERNS
001006	DECIMAL OF AN INCH AND OF A FOOT
701301-04	LANE CLOSURE, 2L, 2W, SHORT TIME OPERATIONS
701311-03	LANE CLOSURE, 2L,2W, MOVING OPERATIONS - DAY ONLY
701422-10	LANE CLOSURE, MULTILANE, FOR SPEEDS ≥ 45 MPH TO 55 MPH
701426-09	LANE CLOSURE, MULTILANE, INTERMITTENT OR MOVING OPERATION, FOR SPEEDS \geq 45 MPH
701427-05	LANE CLOSURE, MULTILANE, INTERMITTENT OR MOVING OPERATION, FOR SPEEDS \leq 45 MPH
701501-06	LANE CLOSURE, URBAN, 2L,2W,UNDIVIDED
701502-09	LANE CLOSURE, URBAN, 2L, 2W WITH BIDIRECTIONAL, LEFT TURN LANE
701601-09	LANE CLOSURE, URBAN, 1W OR 2W WITH NONTRAVERSIBLE MEDIAN
701602-10	LANE CLOSURE, URBAN, MULTILANE, 2W WITH BIDIRECTIONAL, LEFT TURN LANE
701701-10	URBAN LANE CLOSURE, MULTILANE INTERSECTION
701901-08	TRAFFIC CONTROL DEVICES
780001-05	TYPICAL PAVEMENT MARKINGS

GENERAL NOTES

G.N.-100A

ELECTRONIC FILES AND/OR ELECTRONIC SURVEY INFORMATION INCLUDING CADD FILES WILL NOT BE AVAILABLE TO THE CONTRACTOR.

COMMITMENTS:

NO COMMITMENTS

MODEL: \$MODELNAME\$ FILE NAME: pw/Vd]arroom dot illipois pov/PM/IDQT/Documents/I


USER NAME = piersonbr	DESIGNED -	REVISED -	
	DRAWN -	REVISED -	
PLOT SCALE = 40.0000 / in.	CHECKED -	REVISED -	
PLOT DATE = 3/16/2021	DATE -	REVISED -	

STATE OF ILLINOIS DEPARTMENT OF TRANSPORTATION

SCALE: NONE

INDEX OF SHEETS, LIST OF STANDARDS		SECTION	COUNTY	TOTAL SHEETS	SHEET NO.
& GENERAL NOTES	VAR.	*	VARIOUS	21	2
& GENERAL NOTES	* D-5	HT PVMNT MRK RPR 22-15	CONTRACT	NO. 46	5579
SHEET 1 OF 1 SHEETS STA TO STA.	TO STA. JULINOIS FED AID PROJECT				

DEWITT COUNTY

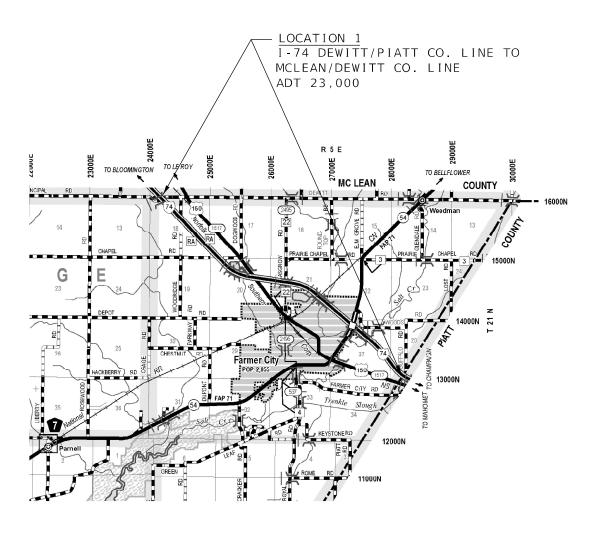




		SCALE	FOR MAIN MAP		
)	1	2	3	4	5 Miles
)	5,000	10,000	15,000	20,000	25,000 Feet

USER NAME = piersonbr	DESIGNED -	REVISED -
	DRAWN -	REVISED -
PLOT SCALE = 40.0000 / in.	CHECKED -	REVISED -
PLOT DATE = 3/16/2021	DATE -	REVISED -

STATE OF ILLINOIS					
DEPARTMENT	0F	TRANSPORTATION			

LOCATION MAP			F.A. RTE	SECTION		COUNTY	TOTAL SHEETS	SHEET NO.	
	DEWITT COUNTY			VAR.	*		VARIOUS	21	3
DEWITT COOKIT				* D-5	HT PVMNT MRK RPR 22-1	15	CONTRACT	NO. 46	5579
SCALE: NONE	SHEET 1	OF 3	SHEETS	STA.	TO STA.	ILLINOIS FED. AID PROJECT			

CHAMPAIGN & VERMILION COUNTIES

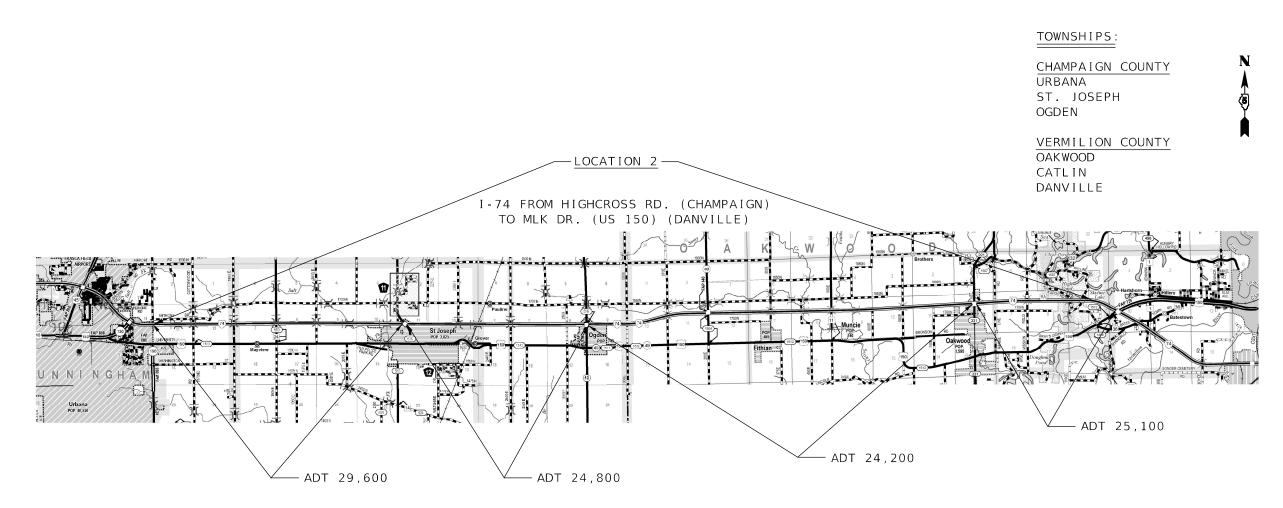

USER NAME = piersonbr	DESIGNED -	REVISED -	
	DRAWN -	REVISED -	
PLOT SCALE = 40.0000 / in.	CHECKED -	REVISED -	
PLOT DATE = 3/16/2021	DATE -	REVISED -	

STATE OF ILLINOIS
DEPARTMENT OF TRANSPORTATION

JT(Documents)IDOT Offices(District 5/Projects)D546579(CADData)CAD

CHAMPAIGN COUNTY LOCATION 7 US 136 FROM JUST WEST OF CR 1300 E TO JUST EAST OF MAPLEWOOD DRIVE IN RANTOUL ADT 4,500 - 12,900 TOWNSHIPS CUNN I NGHAM SOMER RANTOUL LOCATION 6 US 45 FROM JUST NORTH OF US 136 TO WHERE THE PAVED SHOULDER STARTS ON THE NORTH END OF RANTOUL ADT 6,450 - LOCATION 5 US 45 FROM THE CONCRETE SECTION LOCATION 4 TO JUST NORTH OF US 136 IN RANTOUL CONCRETE SECTION AT THE INTERSECTION ADT 7,400 OF US 45 AND CENTURY BLVD. IN RANTOUL ADT 7,400 LOCATION 3 -US 45 FROM JUST NORTH OF I-74 TO SALINE BRANCH DITCH SOUTH OF THOMASBORO ADT 8,400 - 14,600 SCALE FOR MAIN MAP

MODEL: \$MODELNAME\$

STATE OF ILLINOIS
DEPARTMENT OF TRANSPORTATION

 LOCATION MAP
 F.A. SEC

 CHAMPAIGN COUNTY
 VAR.

 **SCALE: NONE
 SHEET 3
 OF 3
 SHEETS
 STA.
 TO STA.

SUMMARY OF QUANTITIES

LOCATION OF WORK: VARIOUS

COUNTIES:

VARIOUS

100% STATE

FUNDING BREAKOUT:

CONSTRUCTION TYPE CODE: 0021

URBAN

LOCATION OF WORK:

COUNTIES:

VARIOUS VARIOUS

FUNDING BREAKOUT: 100% STATE

CONSTRUCTION TYPE CODE: 0021

URBAN

CODE NO.	PAY ITEM	UNIT	TOTAL QUANTITY
78000100	THERMOPLASTIC PAVEMENT MARKING - LETTERS AND SYMBOLS	SQ FT	1,624.9
78000400	THERMOPLASTIC PAVEMENT MARKING - LINE 6"	FOOT	666,820.0
78000500	THERMOPLASTIC PAVEMENT MARKING - LINE 8"	FOOT	11,715.0
78008300	POLYUREA PAVEMENT MARKING TYPE II - LETTERS AND SYMBOLS	SQ FT	291.7
70000040	POLYCIPE A DAVEMENT AND DIGINO TO DE IL LINE (III	5007	405 400 0
78008310	POLYUREA PAVEMENT MARKING TYPE II - LINE 4"	FOOT	135,102.0
78008330	POLYUREA PAVEMENT MARKING TYPE II - LINE 6"	FOOT	8.426.0
		100	-,,
78008340	POLYUREA PAVEMENT MARKING TYPE II - LINE 8"	FOOT	7,700.0
78008350	POLYUREA PAVEMENT MARKING TYPE I - LINE 12"	FOOT	198.0
78008370	POLYUREA PAVEMENT MARKING TYPE I - LINE 24"	FOOT	220.0
78009000	MODIFIED URETHANE PAVEMENT MARKING - LETTERS AND SYMBOLS	SQ FT	3,071.6
7000000:	NODELED LIBETIANE DAVEMENT MASSIVING AND AN	5007	445.000.0
78009004	MODIFIED URETHANE PAVEMENT MARKING - LINE 4"	FOOT	115,060.0
78009006	MODIFIED URE THANE PAVEMENT MARKING - LINE 6"	FOOI	4,026.0
78009006	MODIFIED URETHANE PAVEMENT MARKING - LINE 6"	FOOT	4,026.0

CODE NO.	<u>PAY ITEM</u>	<u>UNIT</u>	TCTAL QUANTITY
78009008	MODIFIED URETHANE PAVEMENT MARKING - LINE 8"	FOOT	6,006.0
78009012	MODIFIED URETHANE PAVEMENT MARKING - LINE 12"	FOOT	2,106.5
78009024	MODIFIED URETHANE PAVEMENT MARKING - LINE 24"	FOOT	1,639.0
78300201	PAVEMENT MARKING REMOVAL - GRINDING	SQ FT	515.0
78300202	PAVEMENT MARKING REMOVAL - WATER BLASTING	SQ FT	500.0
X7830060	GROOVING FOR RECESSED PAVEMENT MARKING, LETTERS AND SYMBOLS	SQ FT	1,933.8
X/830060	GROOVING FOR RECESSED PAVEINENT MARKING, LETTERS AND STRIBULS	SQFI	1,933.8
X7830070	GROOVING FOR RECESSED PAVEMENT MARKING 5"	FOOT	135,102.0
X7830074	GROOVING FOR RECESSED PAVEMENT MARKING 7"	FOOT	675,246.0
X7830076	GROOVING FOR RECESSED PAVEMENT MARKING 9"	FOOT	15,565.0
X7830078	GROOVING FOR RECESSED PAVEMENT MARKING 13"	FOOT	198.0
X7830090	GROOVING FOR RECESSED PAVEMENT MARKING 25"	FOOT	220.0

USER NAME = piersonbr	DESIGNED -	REVISED -	_
	DRAWN -	REVISED -	
PLOT SCALE = 40.0000 / in.	CHECKED -	REVISED -	
PLOT DATE = 3/16/2021	DATE -	REVISED -	

STATE OF ILLINOIS
DEPARTMENT OF TRANSPORTATION

Location #1:	l-74 Dewitt/Piatt Co. Line to Mclean/Dewitt Co. Line						
						Lt/Rt	Straight
						Arrow	Arrow
Pay Item	Description	<u>UNIT</u>	Quantity	White	Yellow	(15.6 Sq Ft) EACH	(11.5 Sq Ft) EACH
X7830060	GRV RCSD PM LTR & SYM	SQ FT					
X7830070	GRV RCSD PVT MRKG 5	FOOT					
X7830074	GRV RCSD PVT MRKG 7	FOOT	121,000.0				
X7830076	GRV RCSD PVT MRKG 9	FOOT	3,500.0				
X7830078	GRV RCSD PVT MRKG 13	FOOT					
X7830090	GRV RCSD PVT MRKG 25	FOOT					
78000100	THPL PVT MK LTR & SYM	SQ FT					
78000400	THPL PVT MK LINE 6	FOOT					
78000500	THPL PVT MK LINE 8	FOOT					
78008300	POLYUREA PM T2 LTR-SY	SQ FT					
78008310	POLYUREA PM T2 LN 4	FOOT					
78008330	POLYUREA PM T2 LN 6	FOOT	121,000.0	60,500.0	60,500.0		
78008340	POLYUREA PM T2 LN 8	FOOT	7,000.0	7,000.0			
78008350	POLYUREA PM T2 LN 12	FOOT					
78008370	POLYUREA PM T2 LN 24	FOOT					
78009000	MOD URETH PM LTR-SYM	SQ FT					
78009004	MOD URETH PM LINE 4	FOOT					
78009006	MOD URETH PM LINE 6	FOOT					
78009008	MOD URETH PM LINE 8	FOOT					
78009012	MOD URETH PM LINE 12	FOOT					
78009024	MOD URETH PM LINE 24	FOOT					
78300201	PAVMT MRKG REM GRIND	SQ FT					
78300202	PAVMT MRKG REM WTR BL	SQ FT					

Note:

- 1. Work at this location should be started after Contract #70F04 (Center Line Joint Repair) is completed at this location.
- 2. Groove EB/WB edgelines 7" and place 6" Poly Type 2 for mainline and the ramps at Farmer City (this includes the EB edgelines that were striped 4" in the Fall of 2020)
- 3. Re-cap the EB gore ares at the Rest Area and the Farmer City Ramp 8" Poly Type 2
- 4. Groove the WB gore areas at the Farmer City Ramp and the Rest Area (9") and place 8" Poly Type 2
- 5. No center line skips

USER NAME = piersonbr	DESIGNED -	REVISED -
	DRAWN -	REVISED -
PLOT SCALE = 40.0000 / in.	CHECKED -	REVISED -
PLOT DATE = 3/16/2021	DATE -	REVISED -

	SCHEDULE OF QUANTITIES DEWITT COUNTY								SECTION	COUNTY	TOTAL SHEETS	
									*	VARIOUS	21	7
				- L V V I	111 000			* D-	-5HT PVMNT MRK RPR 22-15	CONTRACT NO. 4657		5579
	SCALE: NONE	SHEET 1	OF	1	SHEETS	STA.	TO STA.	ILLINOIS FED. AID PROJECT				

	I-74 from High Cross Rd (Champaign) to MLK Dr (Danville)						
						Lt/Rt	Straight
						Arrow	Arrow
Pay Item	Description	<u>UNIT</u>	Quantity	White	Yellow	(15.6 Sq Ft) EACH	(11.5 Sq Ft) EACH
X7830060	GRV RCSD PM LTR & SYM	SQ FT					
X7830070	GRV RCSD PVT MRKG 5	FOOT					
X7830074	GRV RCSD PVT MRKG 7	FOOT	613,710.0				
X7830076	GRV RCSD PVT MRKG 9	FOOT	10,650.0				
X7830078	GRV RCSD PVT MRKG 13	FOOT					
X7830090	GRV RCSD PVT MRKG 25	FOOT					
78000100	THPL PVT MK LTR & SYM	SQ FT					
78000400	THPL PVT MK LINE 6	FOOT	606,200.0	334,600.0	271,600.0		
78000500	THPL PVT MK LINE 8	FOOT	10,650.0	10,650.0			
78008300	POLYUREA PM T2 LTR-SY	SQ FT					
78008310	POLYUREA PM T2 LN 4	FOOT					
78008330	POLYUREA PM T2 LN 6	FOOT	7,510.0	4,160.0	3,350.0		
78008340	POLYUREA PM T2 LN 8	FOOT					
78008350	POLYUREA PM T2 LN 12	FOOT					
78008370	POLYUREA PM T2 LN 24	FOOT					
78009000	MOD URETH PM LTR-SYM	SQ FT					
78009004	MOD URETH PM LINE 4	FOOT					
78009006	MOD URETH PM LINE 6	FOOT					
78009008	MOD URETH PM LINE 8	FOOT					
78009012	MOD URETH PM LINE 12	FOOT					
78009024	MOD URETH PM LINE 24	FOOT					
78300201	PAVMT MRKG REM GRIND	SQ FT					
78300202	PAVMT MRKG REM WTR BL	SQ FT					

Note:

- 1. Groove EB/WB edgelines 7" and place 6" Thermo for mainline and ramps (St. Joe, Ogden, IL 49, & Oakwood)
- 2. Groove EB/WB center line skips 7" and 6" place Thermo for mainline
- 3. Groove gore areas 9" and place 8" Thermo for ramps (St. Joe, Ogden, IL 49, Oakwood, & Rest Ares)
- 4. Groove Groove edgelines & centerline skips 7" and 6" Poly Type 2 for concrete sections (Saline Bridge, Saltfork Bridge, RR Bridge, N 680 East underpass, Oakwood Ramp, & Vermilion River Bridge)

USER NAME = piersonbr	DESIGNED -	REVISED -
	DRAWN -	REVISED -
PLOT SCALE = 40.0000 / in.	CHECKED -	REVISED -
PLOT DATE = 3/16/2021	DATE -	REVISED -

SCALE: NONE

SCHEDULE OF QUANTITIES	F.A. RTE	SECTION	COUNTY	TOTAL SHEETS	SHEET NO.	
CHAMPAIGN & VERMILION COUNTIES	VAR.	*	VARIOUS	21	8	
CHAMI AIGH & VEHMILION COUNTILS	* D	* D-5HT PVMNT MRK RPR 22-15 CONTRACT NO. 46579				
SHEET 1 OF 1 SHEETS STA. TO STA.		TILLINOIS FED. AID PROJECT				

Note: 1. Groove and place Thermo for the turn arrows and straight arrows (US 45 only..no side roads)

USER NAME = piersonbr	DESIGNED -	REVISED -
	DRAWN -	REVISED -
PLOT SCALE = 40.0000 / in.	CHECKED -	REVISED -
PLOT DATE = 3/16/2021	DATE -	REVISED -

SCALE: NONE

	SCHEDULE OF QUANTITIES							F.A. SECTION COUNTY				TOTAL SHEET SHEETS NO.	
	CHAMPAIGN COUNTY								*	VARIOUS	21	9	
									* D-5HT PVMNT MRK RPR 22-15 CONTRACT NO. 4				
	SHEET	1	OF	5	SHEETS	STA.	TO STA.	ILLINOIS FED. AID PROJECT					

MODEL: \$MODELNAME\$
FILE NAME: ow:\Nolanroom.dot.illinois.gov:PW

Location #4:	Concrete section at the Intersection of US 45 and Century Blvd in Rantoul						
			•			Lt/Rt	Straight
						Arrow	Arrow
Pay Item	Description	<u>UNIT</u>	Quantity	White	Yellow	(15.6 Sq Ft) EACH	(11.5 Sq Ft) EACH
	-		•	-			
X7830060	GRV RCSD PM LTR & SYM	SQ FT	265.2		·		
X7830070	GRV RCSD PVT MRKG 5	FOOT	1,820.0				
X7830074	GRV RCSD PVT MRKG 7	FOOT	150.0				
X7830076	GRV RCSD PVT MRKG 9	FOOT					
X7830078	GRV RCSD PVT MRKG 13	FOOT	180.0				
X7830090	GRV RCSD PVT MRKG 25	FOOT	200.0				
78000100	THPL PVT MK LTR & SYM	SQ FT					
78000400	THPL PVT MK LINE 6	FOOT					
78000500	THPL PVT MK LINE 8	FOOT					
78008300	POLYUREA PM T2 LTR-SY	SQ FT	265.2			265.2	
78008310	POLYUREA PM T2 LN 4	FOOT	1,820.0	1,320.0	500.0		
78008330	POLYUREA PM T2 LN 6	FOOT	150.0	150.0			
78008340	POLYUREA PM T2 LN 8	FOOT					
78008350	POLYUREA PM T2 LN 12	FOOT	180.0	50.0	130.0		
78008370	POLYUREA PM T2 LN 24	FOOT	200.0	200.0			
78009000	MOD URETH PM LTR-SYM	SQ FT			_		
78009004	MOD URETH PM LINE 4	FOOT			_		
78009006	MOD URETH PM LINE 6	FOOT					
78009008	MOD URETH PM LINE 8	FOOT					
78009012	MOD URETH PM LINE 12	FOOT					
78009024	MOD URETH PM LINE 24	FOOT					
78300201	PAVMT MRKG REM GRIND	SQ FT	15.0				
78300202	PAVMT MRKG REM WTR BL	SQ FT					

- Note: 1. Groove and place Poly Type 2 for the existing pavement markings on the State legs (West & North) of the Intersection.
 - 2. Groove and place Poly Type 2 for the stop bars on all 4 legs of the Intersection.
 - 3. Groove and place Poly Type 2 for the island and diagonals on the East leg of the Intersection.
 - 4. Do not do anything with the crosswalks.
 - 5. A couple of skips and a little bit of lane lines need to removed.

USER NAME = piersonbr	DESIGNED -	REVISED -
	DRAWN -	REVISED -
PLOT SCALE = 40.0000 / in.	CHECKED -	REVISED -
PLOT DATE = 3/16/2021	DATE -	REVISED -

STATE OF ILL	NOIS
DEPARTMENT OF TRAI	NSPORTATION

	SO	CHEDULE	OF QU	F.A. RTE.	SECTION	COUNTY	TOTAL SHEETS	SHEET NO.		
		СНУМБ/	VICN C	VAR.	*	VARIOUS	21	10		
	CHAMPAIGN COUNTY							* D-5HT PVMNT MRK RPR 22-15 CONTRACT NO. 46		
SCALE: NONE	SHEET 2	OF 5	SHEETS	STA.	TO STA.	ILLINOIS FED. AID PROJECT				

Location #5:	US 45 from the concrete section to just North of US 136 in Rantoul						
						Lt/Rt	Straight
						Arrow	Arrow
Pay Item	Description	<u>UNIT</u>	Quantity	White	Yellow	(15.6 Sq Ft) EACH	(11.5 Sq Ft) EACH
X7830060	GRV RCSD PM LTR & SYM	SQ FT					
X7830070	GRV RCSD PVT MRKG 5	FOOT					
X7830074	GRV RCSD PVT MRKG 7	FOOT					
X7830076	GRV RCSD PVT MRKG 9	FOOT					
X7830078	GRV RCSD PVT MRKG 13	FOOT					
X7830090	GRV RCSD PVT MRKG 25	FOOT					
78000100	THPL PVT MK LTR & SYM	SQ FT					
78000400	THPL PVT MK LINE 6	FOOT					
78000500	THPL PVT MK LINE 8	FOOT					
78008300	POLYUREA PM T2 LTR-SY	SQ FT					
78008310	POLYUREA PM T2 LN 4	FOOT					
78008330	POLYUREA PM T2 LN 6	FOOT					
78008340	POLYUREA PM T2 LN 8	FOOT					
78008350	POLYUREA PM T2 LN 12	FOOT					
78008370	POLYUREA PM T2 LN 24	FOOT					
78009000	MOD URETH PM LTR-SYM	SQ FT	218.4			218.4	
78009004	MOD URETH PM LINE 4	FOOT	3,280.0	1,050.0	2,230.0		
78009006	MOD URETH PM LINE 6	FOOT					
78009008	MOD URETH PM LINE 8	FOOT					
78009012	MOD URETH PM LINE 12	FOOT	65.0		65.0		
78009024	MOD URETH PM LINE 24	FOOT	90.0	90.0	-		
78300201	PAVMT MRKG REM GRIND	SQ FT					
78300202	PAVMT MRKG REM WTR BL	SQ FT					

- Note: 1. No grooving.
 - 2. Re-cap the existing pavement markings with Mod Ureth on US 45 only (markings on US 136 legs of the intersection will be gotten on loaction #7).
 - 3. Do not do the crosswalks.

USER NAME = piersonbr	DESIGNED -	REVISED -
	DRAWN -	REVISED -
PLOT SCALE = 40.0000 / in.	CHECKED -	REVISED -
PLOT DATE = 3/16/2021	DATE -	REVISED -

	S	CHEDULE	OF QU	F.A. RTE.	SECTION	COUNTY	TOTAL SHEETS	SHEET NO.		
		СНУМЬ	VICN C	VAR.	*	VARIOUS	21	11		
CHAMPAIGN COUNTY							* D-5HT PVMNT MRK RPR 22-15 CONTRACT NO. 4			5579
SCALE: NONE	SHEET 3	OF 5	SHEETS	STA.	TO STA.	ILLINOIS FED. AID PROJECT				

						Lt/Rt	Straight
						Arrow	Arrow
Pay Item	Description	UNIT	Quantity	White	Yellow	(15.6 Sq Ft) EACH	(11.5 Sq Ft) EACH
X7830060	GRV RCSD PM LTR & SYM	SQ FT	15.6			15.6	
X7830070	GRV RCSD PVT MRKG 5	FOOT				10.0	
X7830074	GRV RCSD PVT MRKG 7	FOOT					
X7830076	GRV RCSD PVT MRKG 9	FOOT					
X7830078	GRV RCSD PVT MRKG 13	FOOT					
X7830090	GRV RCSD PVT MRKG 25	FOOT					
78000100	THPL PVT MK LTR & SYM	SQ FT					
78000400	THPL PVT MK LINE 6	FOOT					
78000500	THPL PVT MK LINE 8	FOOT					
78008300	POLYUREA PM T2 LTR-SY	SQ FT					
78008310	POLYUREA PM T2 LN 4	FOOT					
78008330	POLYUREA PM T2 LN 6	FOOT					
78008340	POLYUREA PM T2 LN 8	FOOT					
78008350	POLYUREA PM T2 LN 12	FOOT					
78008370	POLYUREA PM T2 LN 24	FOOT					
78009000	MOD URETH PM LTR-SYM	SQ FT	15.6			15.6	
78009004	MOD URETH PM LINE 4	FOOT	11,020.0	3,670.0	7,350.0		
78009006	MOD URETH PM LINE 6	FOOT	3,660.0	3,660.0			
78009008	MOD URETH PM LINE 8	FOOT					
78009012	MOD URETH PM LINE 12	FOOT	50.0		50.0		
78009024	MOD URETH PM LINE 24	FOOT	200.0	200.0			
78300201	PAVMT MRKG REM GRIND	SQ FT					

- Note: 1. No grooving except for the left turn arrow that is missing just North of US 136.
 - 2. Do not do the crosswalks or the bicycle path symbols.

78300202 PAVMT MRKG REM WTR BL

- 3. Re-cap the stop bars with Mod Ureth on all four legs of any signalized intersection.
- 4. Re-cap all other pavement markings on US 45 with Mod Ureth (including 6" bike path edgeline).
- 5. Groove and place Mod Ureth for missing left turn arrow just North of US 136.

USER NAME = piersonbr	DESIGNED -	REVISED -
	DRAWN -	REVISED -
PLOT SCALE = 40.0000 / in.	CHECKED -	REVISED -
PLOT DATE = 3/16/2021	DATE -	REVISED -

STATE OF ILLINOIS
DEPARTMENT OF TRANSPORTATION

SCALE: NONE

SQ FT

 SCHEDULE OF QUANTITIES
 F.A. RTE.
 SECTION
 COUNTY
 TOTAL SHEETS NO.

 CHAMPAIGN COUNTY
 VAR.
 *
 VARIOUS
 21
 12

 * D-SHT PVMNT MRK RPR 22-15
 CONTRACT NO. 46579

 SHEET 4 OF 5 SHEETS
 STA.
 TO STA.
 ILLINOIS FED. AID PROJECT

linois.gov:PWIDOT\Documents\IDOT Offices\District 5\Projects\D546579\CADData\CADsheets\D546579-sht-S

	US 136 from just West of CR 1300 E to just East of Maplewood Drive in Rantoul	1	_	_		14/04	Ctibt
						Lt/Rt	Straight
						Arrow	Arrow
Pay Item	Description	UNIT	Quantity	White	Yellow	(15.6 Sq Ft) EACH	(11.5 Sq Ft) EACH
X7830060	GRV RCSD PM LTR & SYM	SQ FT					
X7830070	GRV RCSD PVT MRKG 5	FOOT					
X7830074	GRV RCSD PVT MRKG 7	FOOT	_	_			
X7830076	GRV RCSD PVT MRKG 9	FOOT					
X7830078	GRV RCSD PVT MRKG 13	FOOT					
X7830090	GRV RCSD PVT MRKG 25	FOOT					
78000100	THPL PVT MK LTR & SYM	SQ FT					
78000400	THPL PVT MK LINE 6	FOOT					
78000500	THPL PVT MK LINE 8	FOOT					
78008300	POLYUREA PM T2 LTR-SY	SQ FT					
78008310	POLYUREA PM T2 LN 4	FOOT					
78008330	POLYUREA PM T2 LN 6	FOOT					
78008340	POLYUREA PM T2 LN 8	FOOT					
78008350	POLYUREA PM T2 LN 12	FOOT					
78008370	POLYUREA PM T2 LN 24	FOOT					
78009000	MOD URETH PM LTR-SYM	SQ FT	2,558.4			2,558.4	
78009004	MOD URETH PM LINE 4	FOOT	90,300.0	37,200.0	53,100.0		
78009006	MOD URETH PM LINE 6	FOOT					
78009008	MOD URETH PM LINE 8	FOOT	5,460.0	5,460.0			
78009012	MOD URETH PM LINE 12	FOOT	1,800.0		1,800.0		
78009024	MOD URETH PM LINE 24	FOOT	1,200.0	1,200.0			
78300201	PAVMT MRKG REM GRIND	SQ FT					
78300202	PAVMT MRKG REM WTR BL	SQ FT					

- Note: 1. No grooving.
 - 2. Re-cap existing pavement marking with Mod Ureth along US 136.
 - 3. Rap-cap existing stop bars with Mod Ureth on all legs of signalized intersections (except US 45 legs placed with location #5) and I-57 ramps.
 - 4. Do not do crosswalks.

USER NAME = piersonbr	DESIGNED -	REVISED -
	DRAWN -	REVISED -
PLOT SCALE = 40.0000 / in.	CHECKED -	REVISED -
PLOT DATE = 3/16/2021	DATE -	REVISED -

STATE OF ILLINOIS
DEPARTMENT OF TRANSPORTATION

SCALE: NONE

COUNTY SCHEDULE OF QUANTITIES
 VAR.
 *
 VARIOUS
 21
 13

 * D-5HT PVMNT MRK RPR 22-15
 CONTRACT NO. 46579

 ILLINOIS FED. AID PROJECT
 CHAMPAIGN COUNTY SHEET 5 OF 5 SHEETS STA. TO STA.

						Lt/Rt	Straight
						Arrow	Arrow
Pay Item	Description	UNIT	Quantity ———	White	Yellow	(15.6 Sq Ft) EACH	(11.5 Sq Ft) EACH
X7830060	GRV RCSD PM LTR & SYM	SQ FT	175.8				
X7830070	GRV RCSD PVT MRKG 5	FOOT	12,282.0				
X7830074	GRV RCSD PVT MRKG 7	FOOT	61,386.0				
X7830076	GRV RCSD PVT MRKG 9	FOOT	1,415.0				
X7830078	GRV RCSD PVT MRKG 13	FOOT	18.0				
X7830090	GRV RCSD PVT MRKG 25	FOOT	20.0				
78000100	THPL PVT MK LTR & SYM	SQ FT	147.7				
78000400	THPL PVT MK LINE 6	FOOT	60,620.0				
78000500	THPL PVT MK LINE 8	FOOT	1,065.0				
78008300	POLYUREA PM T2 LTR-SY	SQ FT	26.5				
78008310	POLYUREA PM T2 LN 4	FOOT	12,282.0				
78008330	POLYUREA PM T2 LN 6	FOOT	766.0				
78008340	POLYUREA PM T2 LN 8	FOOT	700.0				
78008350	POLYUREA PM T2 LN 12	FOOT	18.0				
78008370	POLYUREA PM T2 LN 24	FOOT	20.0				
78009000	MOD URETH PM LTR-SYM	SQ FT	279.2				
78009004	MOD URETH PM LINE 4	FOOT	10,460.0				
78009006	MOD URETH PM LINE 6	FOOT	366.0				
78009008	MOD URETH PM LINE 8	FOOT	546.0				
78009012	MOD URETH PM LINE 12	FOOT	191.5				
78009024	MOD URETH PM LINE 24	FOOT	149.0				
78300201	PAVMT MRKG REM GRIND	SQFT	500.0				
78300202	PAVMT MRKG REM WTR BL	SQ FT	500.0				

- Note: 1. On-Call Pavement marking will be in effect for the duration of the contract and may include multiply location at different times of the contract.
 - 2. The Contractor will be given Work Orders which will detail the location, quantities, and materials required.
 - 3. Time table for when the Contractor is required to start working on a specific Work Order with be in accordance with the Special Provision in the Contract.

USER NAME = piersonbr	DESIGNED -	REVISED -
	DRAWN -	REVISED -
PLOT SCALE = 40.0000 / in.	CHECKED -	REVISED -
PLOT DATE = 3/16/2021	DATE -	REVISED -

SCHEDULE OF QUANTITIES								SECTION	COUNTY	TOTAL SHEETS	SHEET NO.
				ON-CALI	VAR.	*	VARIOUS	21	14		
UN-CALL							* D-	-5HT PVMNT MRK RPR 22-15	CONTRACT NO. 46579		
SCALE: NONE	SHEET 1		OF	1 SHEETS	STA.	TO STA.	ILLINOIS FED. AID PROJECT				

Note:

Grand Totals:


- 1. On-Call Pavement marking will be in effect for the duration of the contract and may include multiply location at different times of the contract.
- 2. The Contractor will be given Work Orders which will detail the location, quantities, and materials required.
- 3. Time table for when the Contractor is required to start working on a specifc Work Order with be in accordance with the Special Provision in the Contract.

USER NAME = piersonbr	DESIGNED -	REVISED -
	DRAWN -	REVISED -
PLOT SCALE = 40.0000 / in.	CHECKED -	REVISED -
PLOT DATE = 3/16/2021	DATE -	REVISED -

SCALE: NONE


	SCHEDULE OF QUANTITIES GRAND TOTALS							F.A. SECTION		COUNTY	TOTAL SHEETS	SHEET NO.
								VAR.	*	VARIOUS	21	15
								* D-5HT PVMNT MRK RPR 22-15 CONTRACT NO. 4				
	SHEET	1	OF	1	SHEETS	STA.	TO STA.	ILLINOIS FED. AID PROJECT				

m.dat.illinais.gov.PWIDOT\Dacuments\IDOT Offices\District 5\Projects\D546579\CADData\CADsheets\D546579-

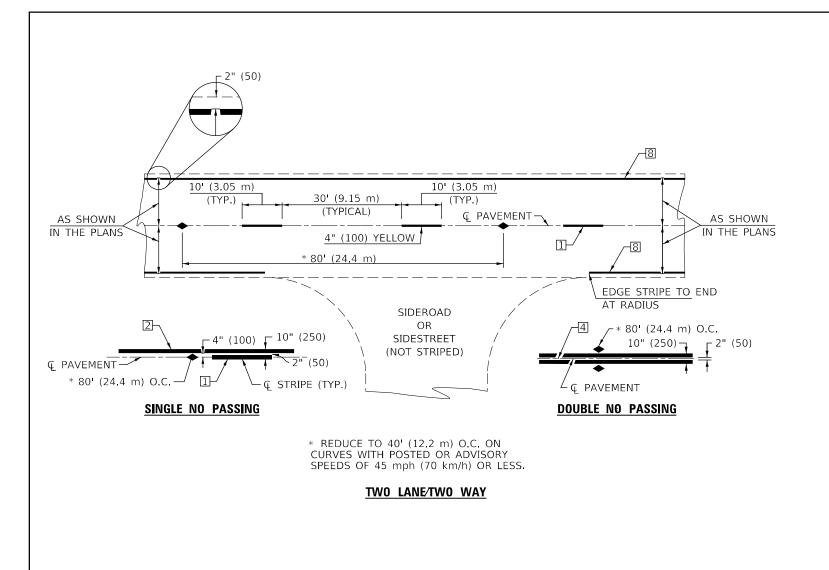


TYPICAL PAVEMENT MARKING LEGEND

- 1 4" (100) SKIP-DASH (YELLOW)
- 2 4" (100) SOLID (YELLOW)
- 3 12" (300) DIAGONAL (YELLOW)
- 4 4" (100) DOUBLE YELLOW (NARROW)
- 5 RESERVED
- 6 RESERVED
- 7 4" (100) SKIP-DASH (WHITE)
- 8 4" (100) SOLID (WHITE)
- 9 12" (300) DIAGONAL (WHITE)
- 10 6" (150) SOLID (WHITE)
- 11 24" (600) STOP BAR (WHITE)
- 12 8" (200) SOLID (WHITE)
- 13 4" (100) LANE LINE EXTENSIONS (WHITE)
- 4" (100) PARKING WHITE

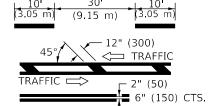


TYPICAL PAVEMENT MARKERS LEGEND

- TWO-WAY AMBER MARKER
- ONE-WAY AMBER MARKER
- ONE-WAY CRYSTAL MARKER

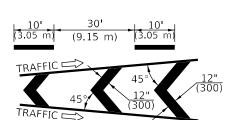

4' TYP.

24" TYP. (610)

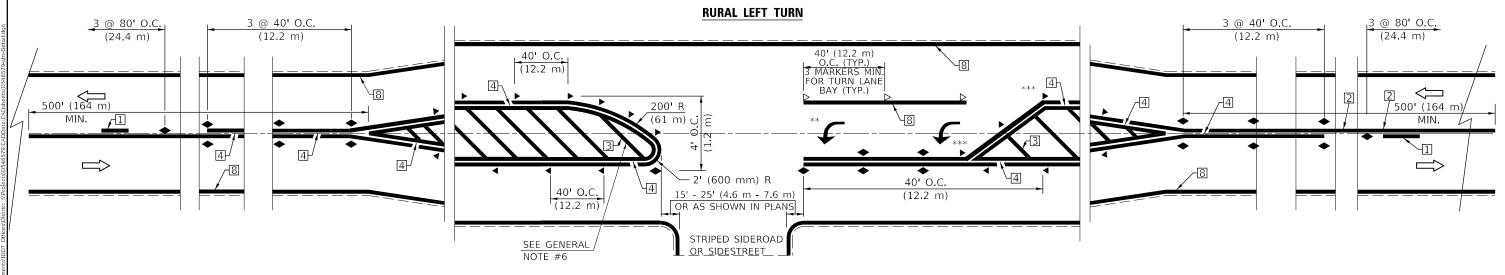

- *** REDUCE SPACING IF NECESSARY TO ASSURE MARKERS AT CORNER POINTS.
- ** TURN ARROWS SHALL BE PLACED AS SHOWN ON SHEET #2.


Note: All dimensions are in INCHES (millimeters) unless otherwise shown.

DISTRICT 5 DETAIL NO. 7800AAAA

ING AND MARKERS IN APPLICATIONS)		SECTION	COUNTY	TOTAL SHEETS	SHEET NO.
		*	VARIOUS 21		16
IN ALLEGATIONS	* D-	* D-5HT PVMNT MRK RPR 22-15 CONTRACT NO. 46		5579	
SHEETS STA TO STA.	TUINOIS EED AID PROJECT				

USER NAME = piersonbr	DESIGNED -	REVISED	-	11/06
	DRAWN -	REVISED	-	9/2009 KJT
PLOT SCALE = 40.0000 / in.	CHECKED -	REVISED	-	04/14 JLA
PLOT DATE = 3/16/2021	DATE -	REVISED	-	3/2019 SWN

STATE OF ILLINOIS **DEPARTMENT OF TRANSPORTATION** PAVEMENT MARKIN (RURAL & URBAN

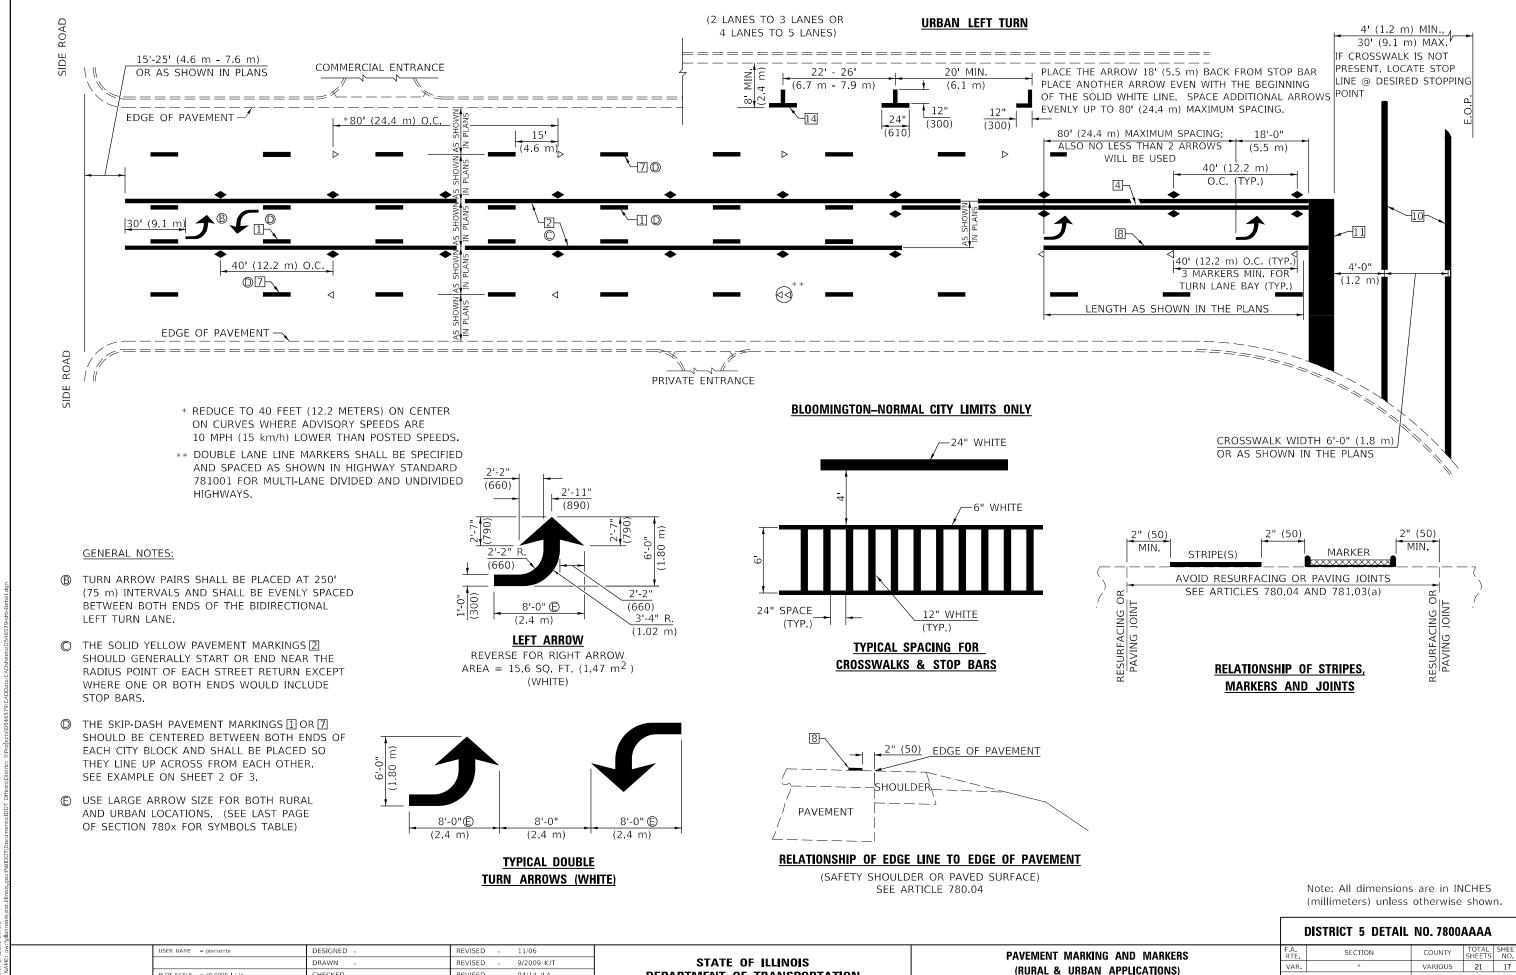

DEPARTMENT OF TRANSPORTATION

SCALE: NONE

SHEET 2 OF 4 SHEETS STA.

CONTRACT NO. 46579

* D-5HT PVMNT MRK RPR 22-15

TO STA.

HECKED


DATE


LOT DATE = 3/16/2021

REVISED

REVISED

3/2019 SWN

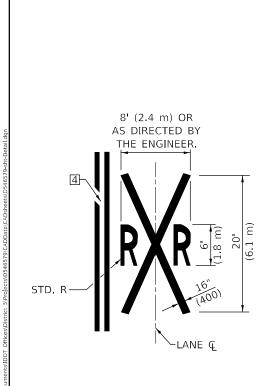

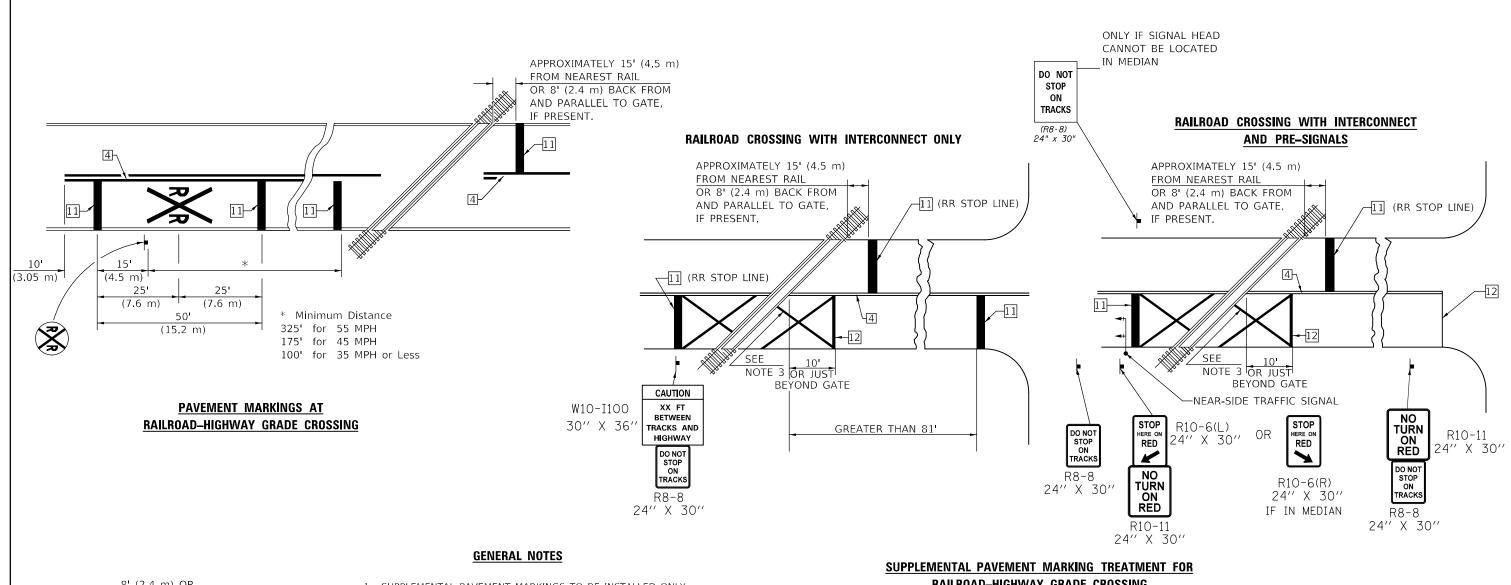

- 1. SUPPLEMENTAL PAVEMENT MARKINGS TO BE INSTALLED ONLY ON APPROACHES TO INTERSECTIONS CONTROLLED BY TRAFFIC SIGNALS WHICH ARE INTERCONNECTED WITH THE RAILROAD WARNING SIGNALS.
- 2. EXTEND PAVEMENT MARKINGS TO THE INTERSECTION ONLY WHERE NEAR-SIDE TRAFFIC SIGNALS ARE USED.
- 3. 6" WHITE PAVEMENT MARKINGS AT 45° TO PAVEMENT, 8' CENTER TO CENTER.
- 4. XX DISTANCE TO BE SHOWN ON SIGN MEASURED FROM A POINT 6 FEET FROM THE RAIL CLOSEST TO THE INTERSECTION OR FROM THE CLOSEST POINT ALONG THE EXIT GATE IF PRESENT OVER THE ROADWAY WHEN IN THE LOWERED POSITION TO THE STOP BAR OR CROSSWALK, WHICH EVER IS CLOSEST, ROUNDED DOWN TO NEAREST 5 FEET. WHERE THERE IS NO STOP LINE, MEASURE TO POINT WHERE DRIVER HAS A VIEW OF APPROACHING TRAFFIC.
- 5. THE CLEARANCE SIGN IS ALSO TO BE USED AS AN INTERIM MEASURE AT LOCATIONS WITH INTERCONNECTED INTERSECTION TRAFFIC SIGNALS WHERE IT IS PLANNED TO CHANGE THEM TO NEAR-SIDE SIGNALS AT A FUTURE TIME. IN THIS CASE, THE DISTANCE TO BE SHOWN ON THE SIGN IS MEASURED FROM THE EDGE OF THE STRIPED-OUT AREA INSTEAD OF 6 FEET FROM THE RAIL. THE SIGN IS TO BE REMOVED WHEN THE NEAR-SIDE SIGNALS ARE INSTALLED AND THE PAVEMENT MARKINGS EXTENDED TO THE INTERSECTION.

RAILROAD-HIGHWAY GRADE CROSSING

ALTERNATE SIGNS





SCALE: NONE

NOTES

THE TRAVERSE SPREAD OF THE "X" MAY VARY ACCORDING TO LANE WIDTH.

ON MULTI-LANE ROADS, THE STOP LINES SHALL EXTEND ACROSS ALL APPROACH LANES AND SEPARATE RXR SYMBOLS SHALL BE PLACED ADJACENT TO EACH OTHER IN EACH LANE.

WHEN THE PAVEMENT MARKING SYMBOL IS USED, A PORTION OF THE SYMBOL SHOULD BE LOCATED DIRECTLY ADJACENT TO THE ADVANCE WARNING SIGN (W10-1) AS PLACED BY TABLE II-1, CONDITION B OF THE MUTCD.

> Note: All dimensions are in INCHES (millimeters) unless otherwise shown.


DISTRICT 5 DETAIL NO. 7800AAAA

JSER NAME = piersonbr DESIGNED REVISED 11/06 DRAWN REVISED 9/2009 KJT HECKED REVISED LOT DATE = 3/16/2021 3/2019 SWN DATE REVISED

STATE OF ILLINOIS **DEPARTMENT OF TRANSPORTATION**


PAVEMENT MARKING AND MARKERS (RURAL & URBAN APPLICATIONS) SHEET 4 OF 4 SHEETS STA. TO STA.

F.A. RTE	SECTION				COUNTY	TOTAL SHEETS	SHEE NO.
VAR.	*			1	VARIOUS	21	18
* D-5	SHT PVMNT MRK RPR		CONTRACT	NO. 46	5579		
	TLLING	nis	EED	٨١	D DDOIECT		

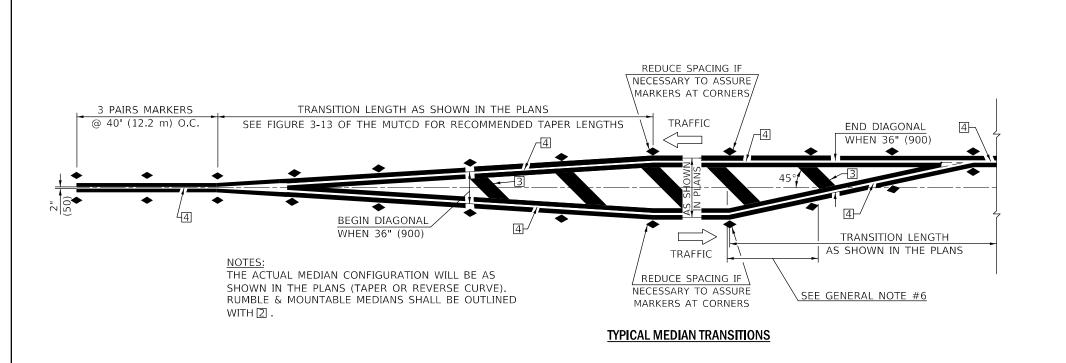


GENERAL NOTES

- 1. WHEN MEDIANS ARE PRESENT, PAVEMENT MARKINGS ARE TO BE PLACED ADJACENT TO MEDIANS.
- 2. SOME OF THE INFORMATION INCLUDED WITH THIS DETAIL MAY NOT BE APPLICABLE TO THIS IMPROVEMENT.
- 3. PAVEMENT MARKINGS ARE TO BE EXTENDED THROUGH OMISSIONS WHEN APPLICABLE.
- 4. A STRIPING KEY IS AVAILABLE ELSEWHERE AND SHALL BE SHOWN WHERE THE QUANTITIES ARE LISTED.
- 5. FINAL PAVEMENT MARKINGS SHALL BE IN PLACE PRIOR TO PLACING ANY RAISED REFLECTIVE PAVEMENT MARKERS.
- 6. THE FOLLOWING CRITERIA SHALL BE USED FOR SELECTING THE DIAGONAL PAVEMENT MARKING SPACING, <30 MPH USE 15' (<50 km/h USE 4.5 m) 30-45 MPH USE 20' (50-75 km/h USE 6.0 m) >45 MPH USE 30' (>75 km/h USE 9.0 m)

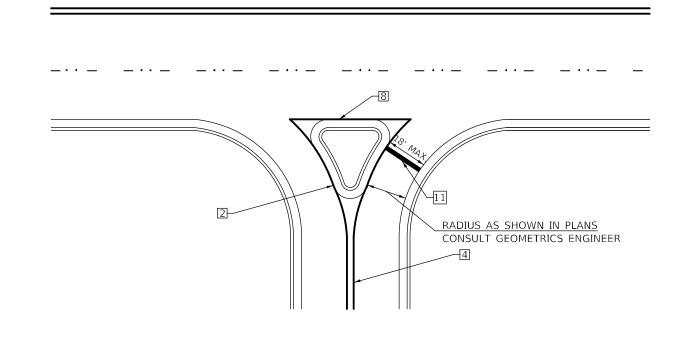


RIGHT IN - RIGHT OUT ACCESS

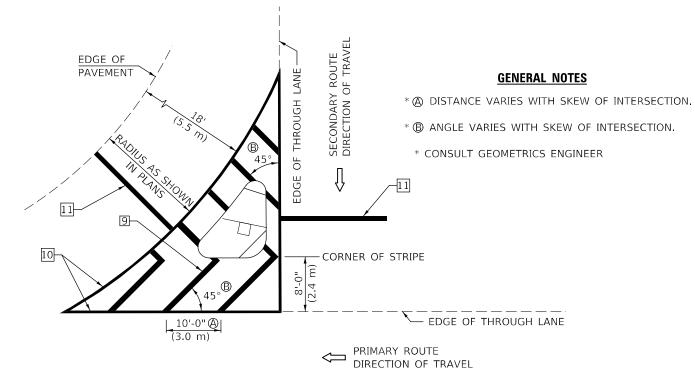


<u>ISLAND</u>

Note: All dimensions are in INCHES (millimeters) unless otherwise shown.

					DISTRICT 5 DETAIL	NO. 7800AAAA
USER NAME = piersonbr	DESIGNED -	REVISED - 11/06		DAVEMENT MARKING AND MARKERS	F.A. SECTION	COUNTY TOTAL SHEET
	DRAWN -	REVISED - 9/2009 KJT	STATE OF ILLINOIS		VAR. *	VARIOUS 21 19
PLOT SCALE = 40.0000 / in.	CHECKED -	REVISED - 04/14 JLA	DEPARTMENT OF TRANSPORTATION	(RURAL & URBAN APPLICATIONS)	TA TOTAL GUEET	
PLOT DATE = 3/16/2021	DATE	REVISED 3/2019 SWN]	SCALE: NONE SHEET 3 OF A SHEETS STA TO STA		

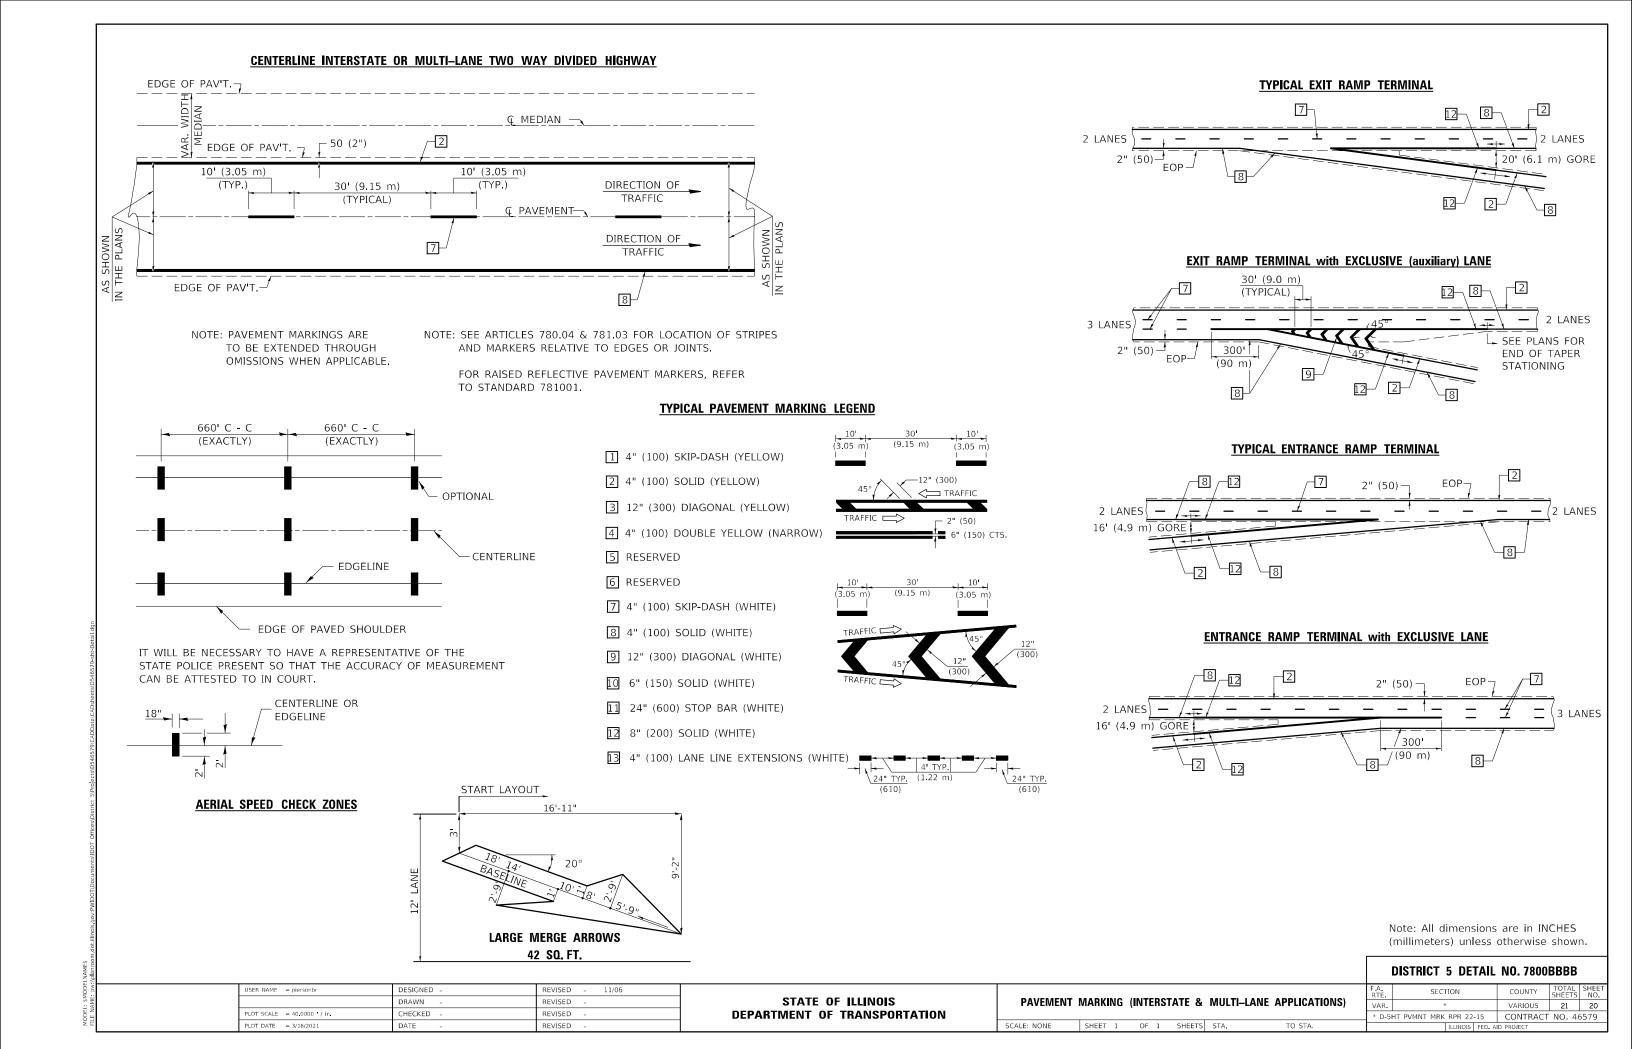

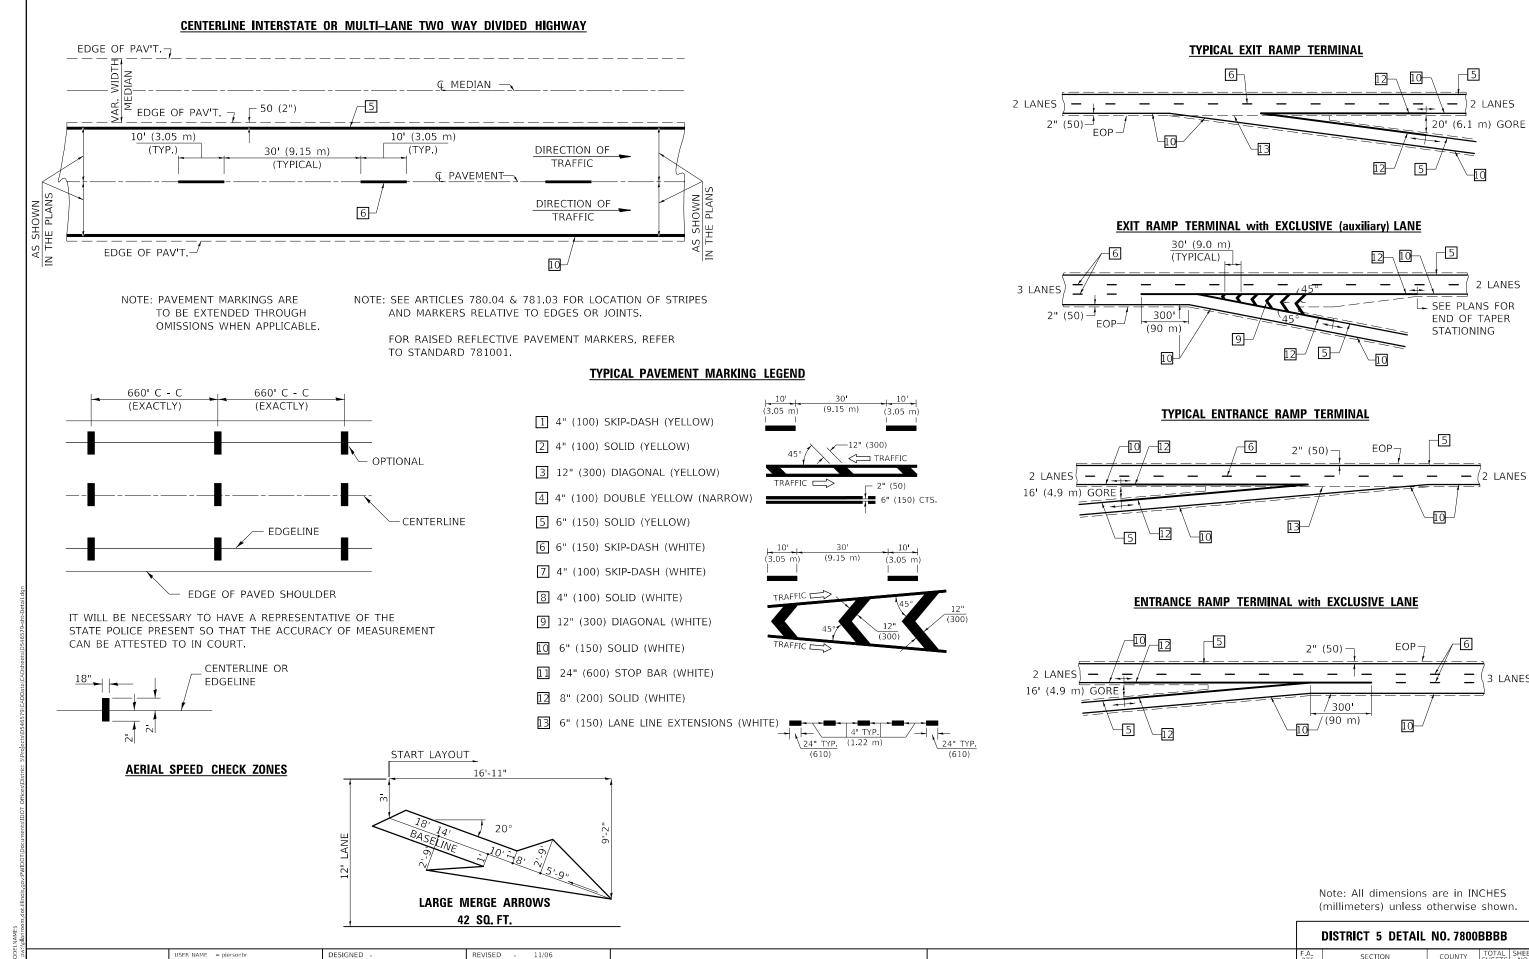

DRAWN

HECKED

REVISED

REVISED

12/20

STATE OF ILLINOIS **DEPARTMENT OF TRANSPORTATION** PAVEMENT MARKING (INTERSTATE & MULTI-LANE APPLICATIONS) SHEET 1 OF 1 SHEETS STA.

VARIOUS 21 21 * D-5HT PVMNT MRK RPR 22-15 CONTRACT NO. 46579