


FINAL SURVEY	DATE
SAVED PLOTTED	
NOTE BOOK	
NO.	
AREAS CHECKED	

ORIGINAL SURVEY	DATE
SAVED PLOTTED	
NOTE BOOK	
NO.	
AREAS CHECKED	

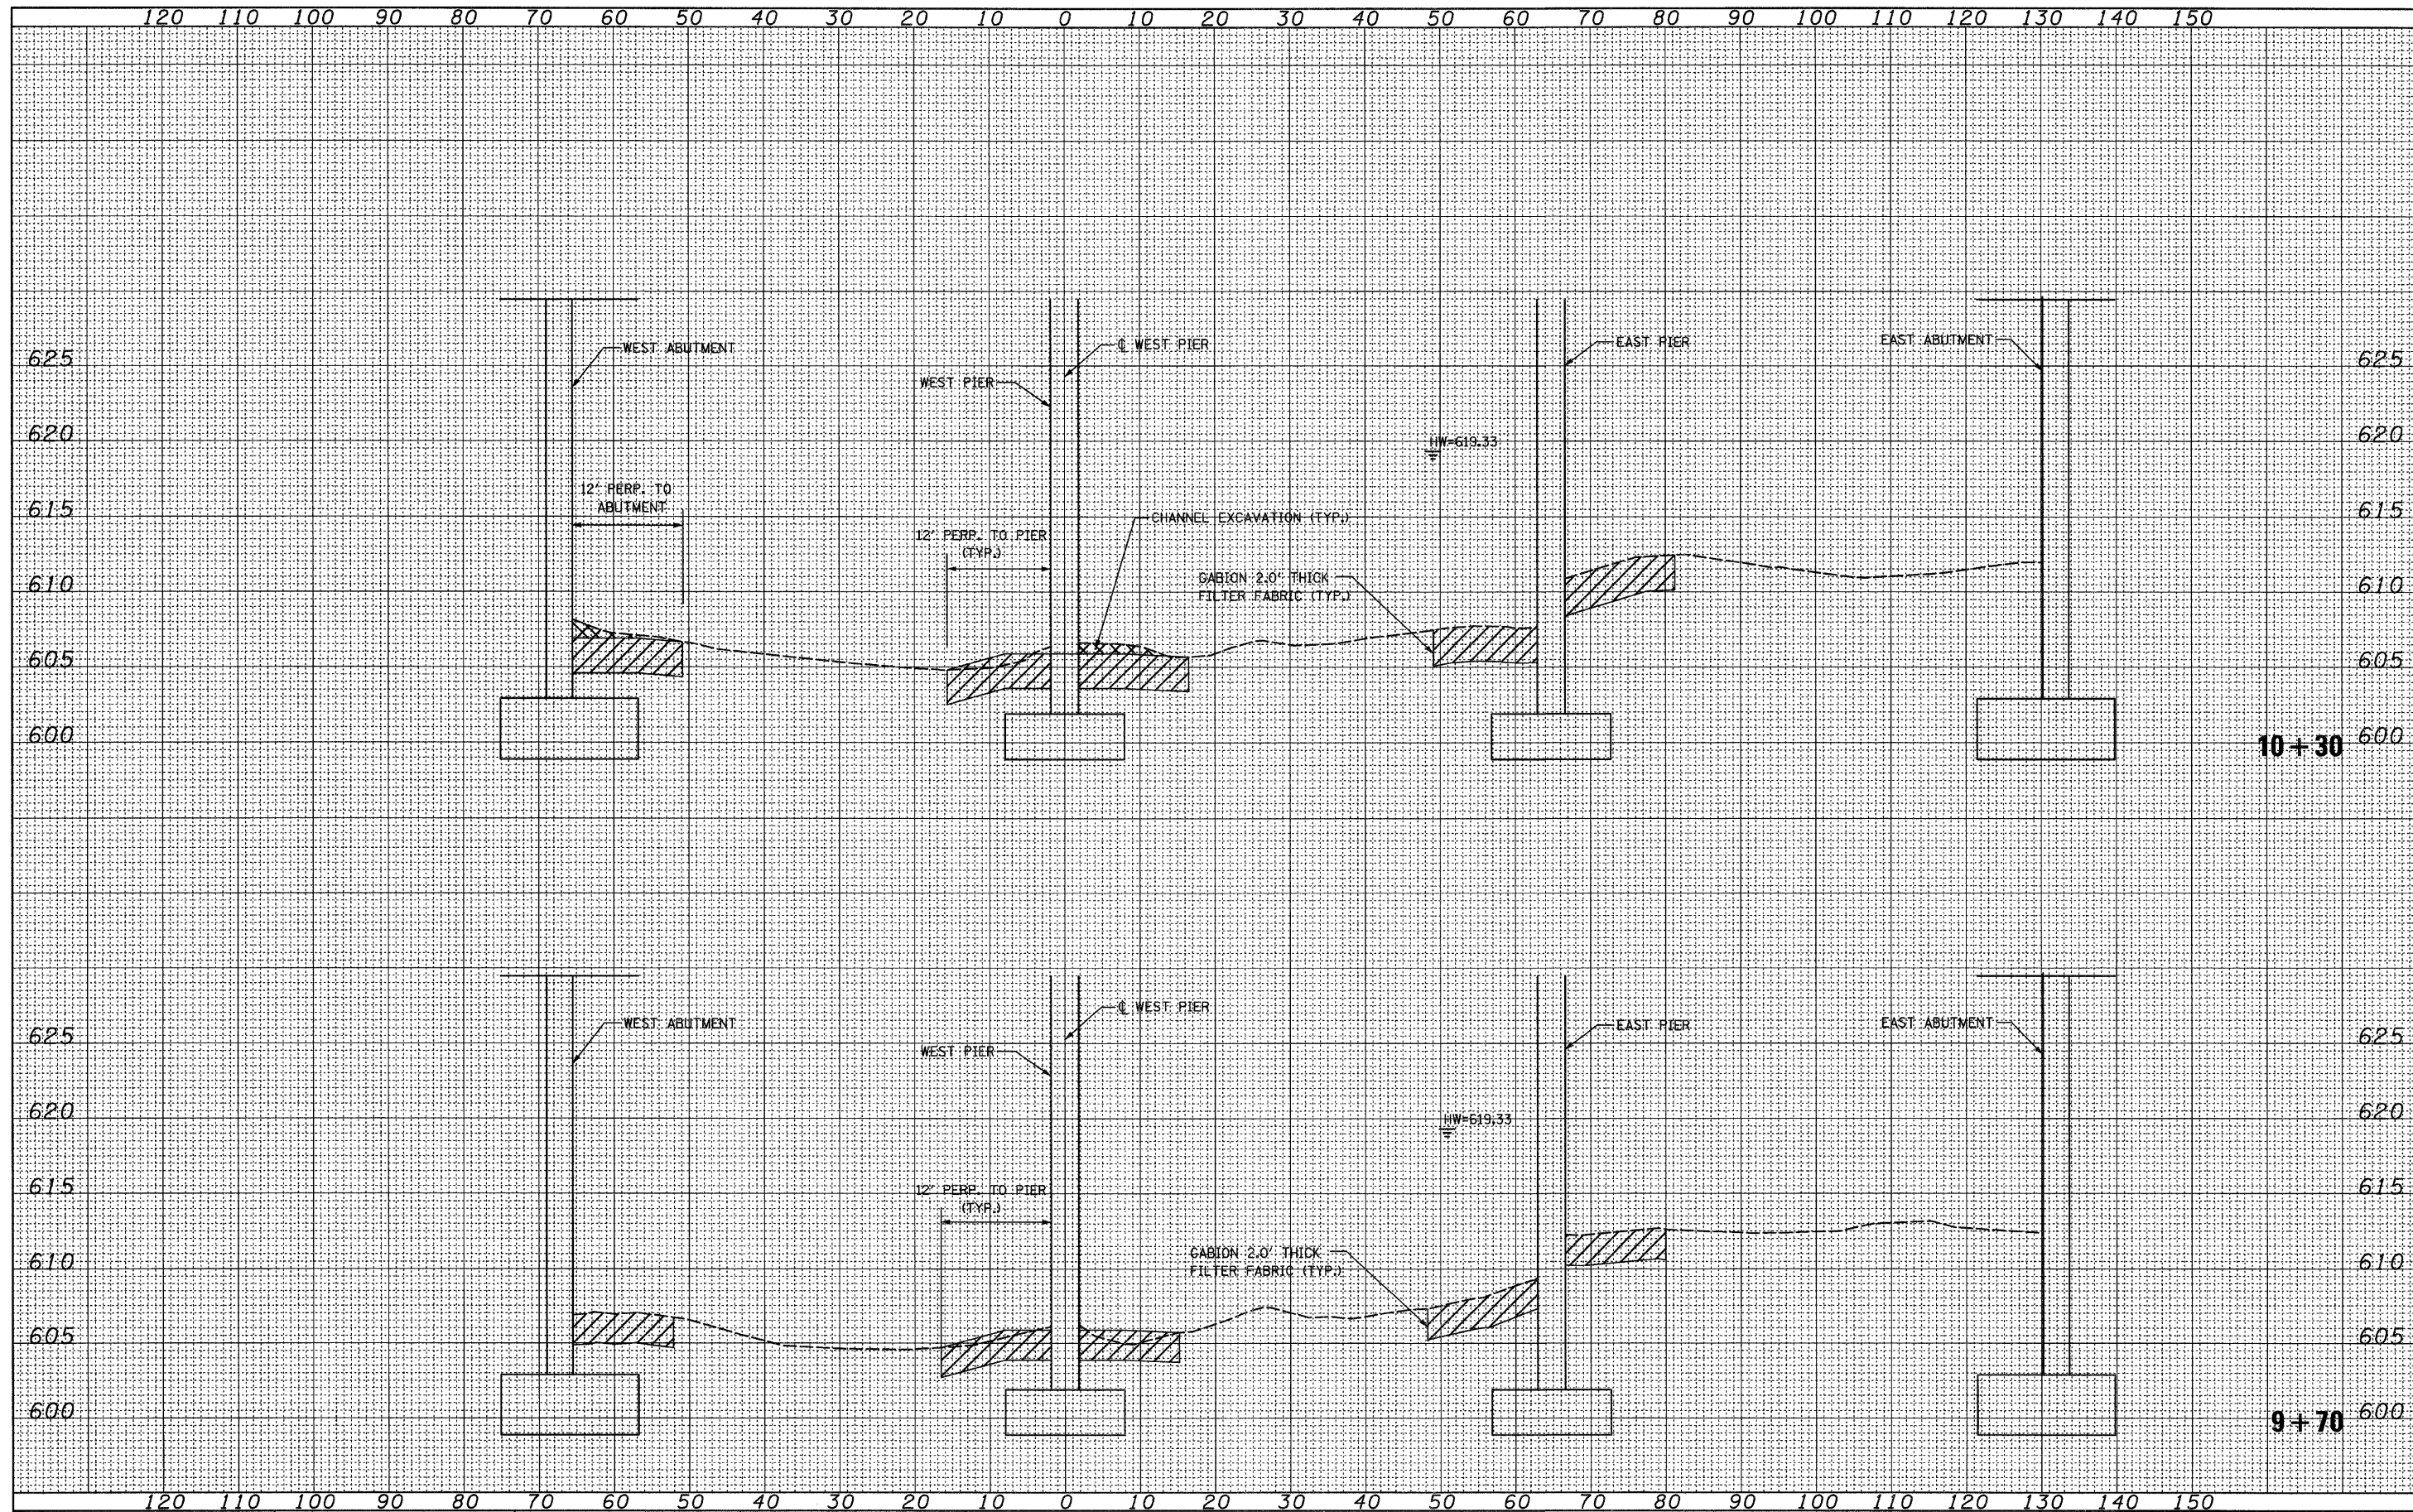

FILE NAME = I:\1024\cadd Drawings\crosssectionsht.dgn	USER NAME = IDOT	DESIGNED -	REVISED -	STATE OF ILLINOIS DEPARTMENT OF TRANSPORTATION	CROSS SECTIONS CHICAGO AVENUE OVER DES PLAINES RIVER			F.A. RTE.	SECTION	COUNTY	TOTAL SHEETS	SHEET NO.	
	PLOT SCALE = 10.0000' / IN.	DRAWN -	REVISED -		SCALE:	SHEET NO. 1 OF 1 SHEETS	STA. 9+00	TO STA. 9+70	VAR.	2006-005 I	COOK	31	23
	PLOT DATE = 1/30/2009	CHECKED -	REVISED -										
		DATE -	REVISED -						FED. ROAD DIST. NO.	ILLINOIS	FED. AID PROJECT		
											CONTRACT NO. 60B22		