
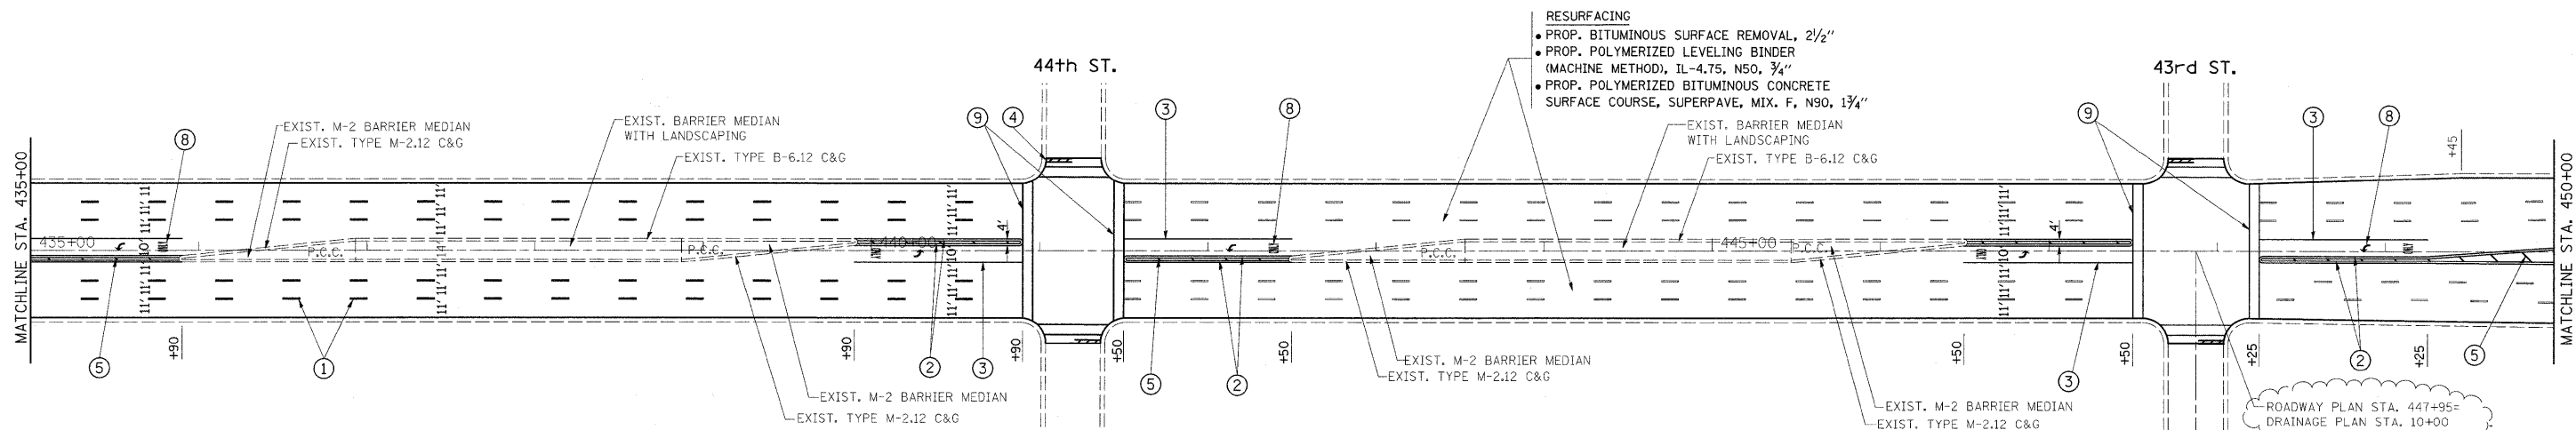


PAVEMENT MARKING LEGEND

- ① PROPOSED THERMOPLASTIC PAVEMENT MARKING LANE LINE WHITE, 4" SKIP-DASH (10' DASH, 30' SKIP) (TYP.)
- ② PROPOSED THERMOPLASTIC PAVEMENT MARKING LINE, 4" DOUBLE YELLOW SOLID LINE @ 11" C-C, (TYP.)
- ③ PROPOSED THERMOPLASTIC PAVEMENT MARKING LINE, 6" SOLID WHITE (TYP.)
- ④ PROPOSED THERMOPLASTIC PAVEMENT MARKING LINE, 24" WHITE (STOP BAR) (TYP.)
- ⑤ PROPOSED THERMOPLASTIC PAVEMENT MARKING LINE, DIAGONAL 12" YELLOW @ 75' C-C, (TYP.)
- ⑥ PROPOSED THERMOPLASTIC PAVEMENT MARKING LINE, 4" YELLOW, 5 1/2" C-C (TYP.)
- ⑦ PROPOSED THERMOPLASTIC PAVEMENT MARKING AT RAILROAD - HIGHWAY GRADE CROSSING
- ⑧ PROPOSED THERMOPLASTIC PAVEMENT MARKING LETTERS AND SYMBOLS, WHITE (TYP.)
- ⑨ PROPOSED THERMOPLASTIC PAVEMENT MARKING CROSSWALK LINE, 6" WHITE, 6' APART (MIN.)

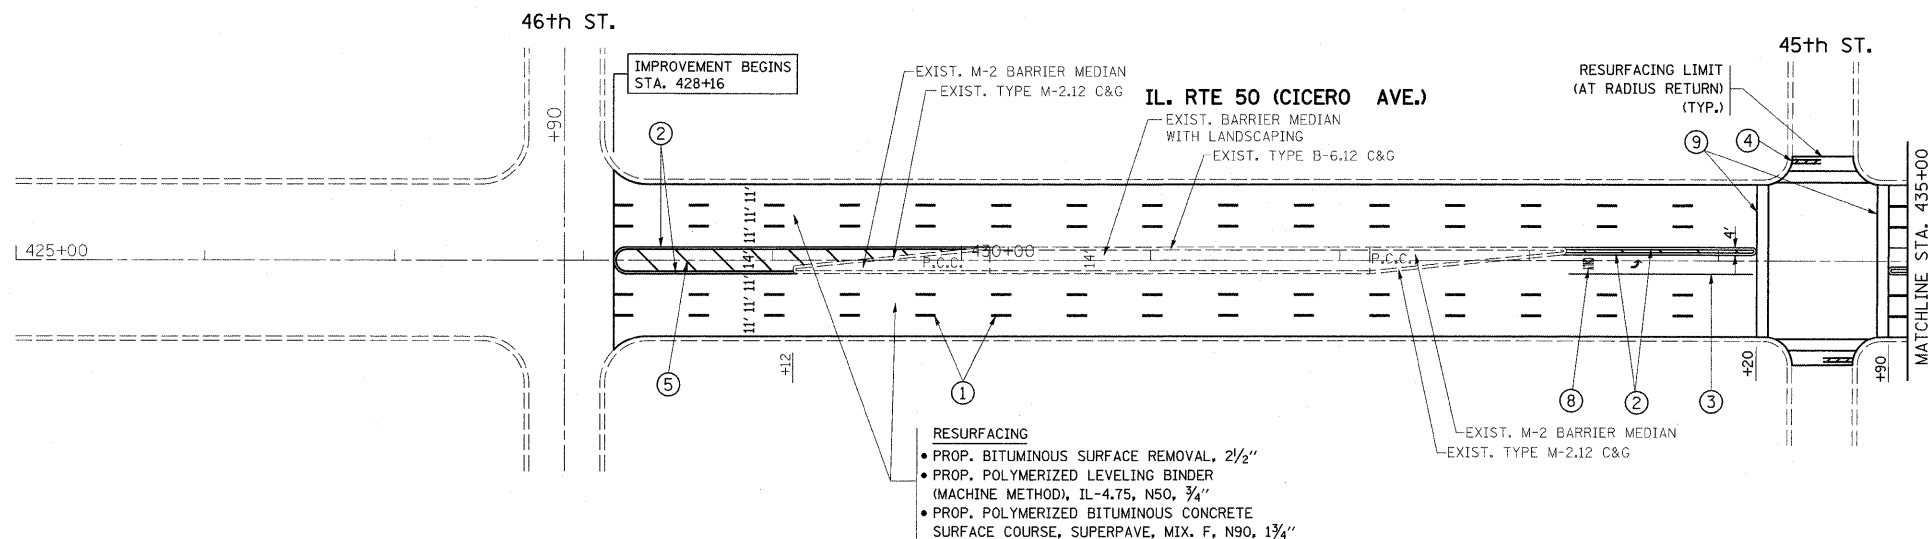

FILE NAME = c:\p_w\work\p\WIDOT\ULRICH\K\dm\92488\13706-shr-plan\dgn	USER NAME = ulrichk	DESIGNED -	REVISED -	STATE OF ILLINOIS DEPARTMENT OF TRANSPORTATION	IL. RTE. 50 (CICERO AVENUE) (34TH STREET TO 46TH STREET) ROADWAY AND PAVEMENT MARKING PLAN	F.A.P. RTE. 350	SECTION 3321-S-RS	COUNTY COOK	TOTAL SHEETS 25	SHEET NO. 8		
PLOT SCALE = 50.0000' / IN.	CHECKED -	REVISED -	SCALE: 1" = 50'			SHEET NO. OF SHEETS	STA. 425+00.00 TO STA. 450+00.00	ILLINOIS FED. AID PROJECT				
PLOT DATE = 3/31/2009	DATE -	REVISED -										
CONTRACT NO. 60B54												