


CAMERA LOCATION ST28

*BACKHAUL RADIO EQUIPMENT AND ASSOCIATED FIBER TRANSCEIVERS SHALL BE MOUNTED IN A SEPARATE CABINET. CABINET SHALL BE AS SPECIFIED FOR CCTV EQ, WIRELESS DISTRIBUTION.

*THE QUANTITY OF BACKHAUL RADIOS AND ASSOCIATED EQUIPMENT ARE SHOWN FOR ILLUSTRATION ONLY. IT IS THE CONTRACTOR'S RESPONSIBILITY TO DETERMINE THE QUANTITY OF BACKHAUL CIRCUITS AND CORRESPONDING RADIOS BASED ON THE PERFORMANCE REQUIREMENTS OF THE SPECIFICATIONS AND THE CONTRACTOR'S CHOICE OF EQUIPMENT MANUFACTURER.

*THIS WORK SHALL BE INCLUDED IN THE WIRELESS DISTRIBUTION SYSTEM PAY ITEM.

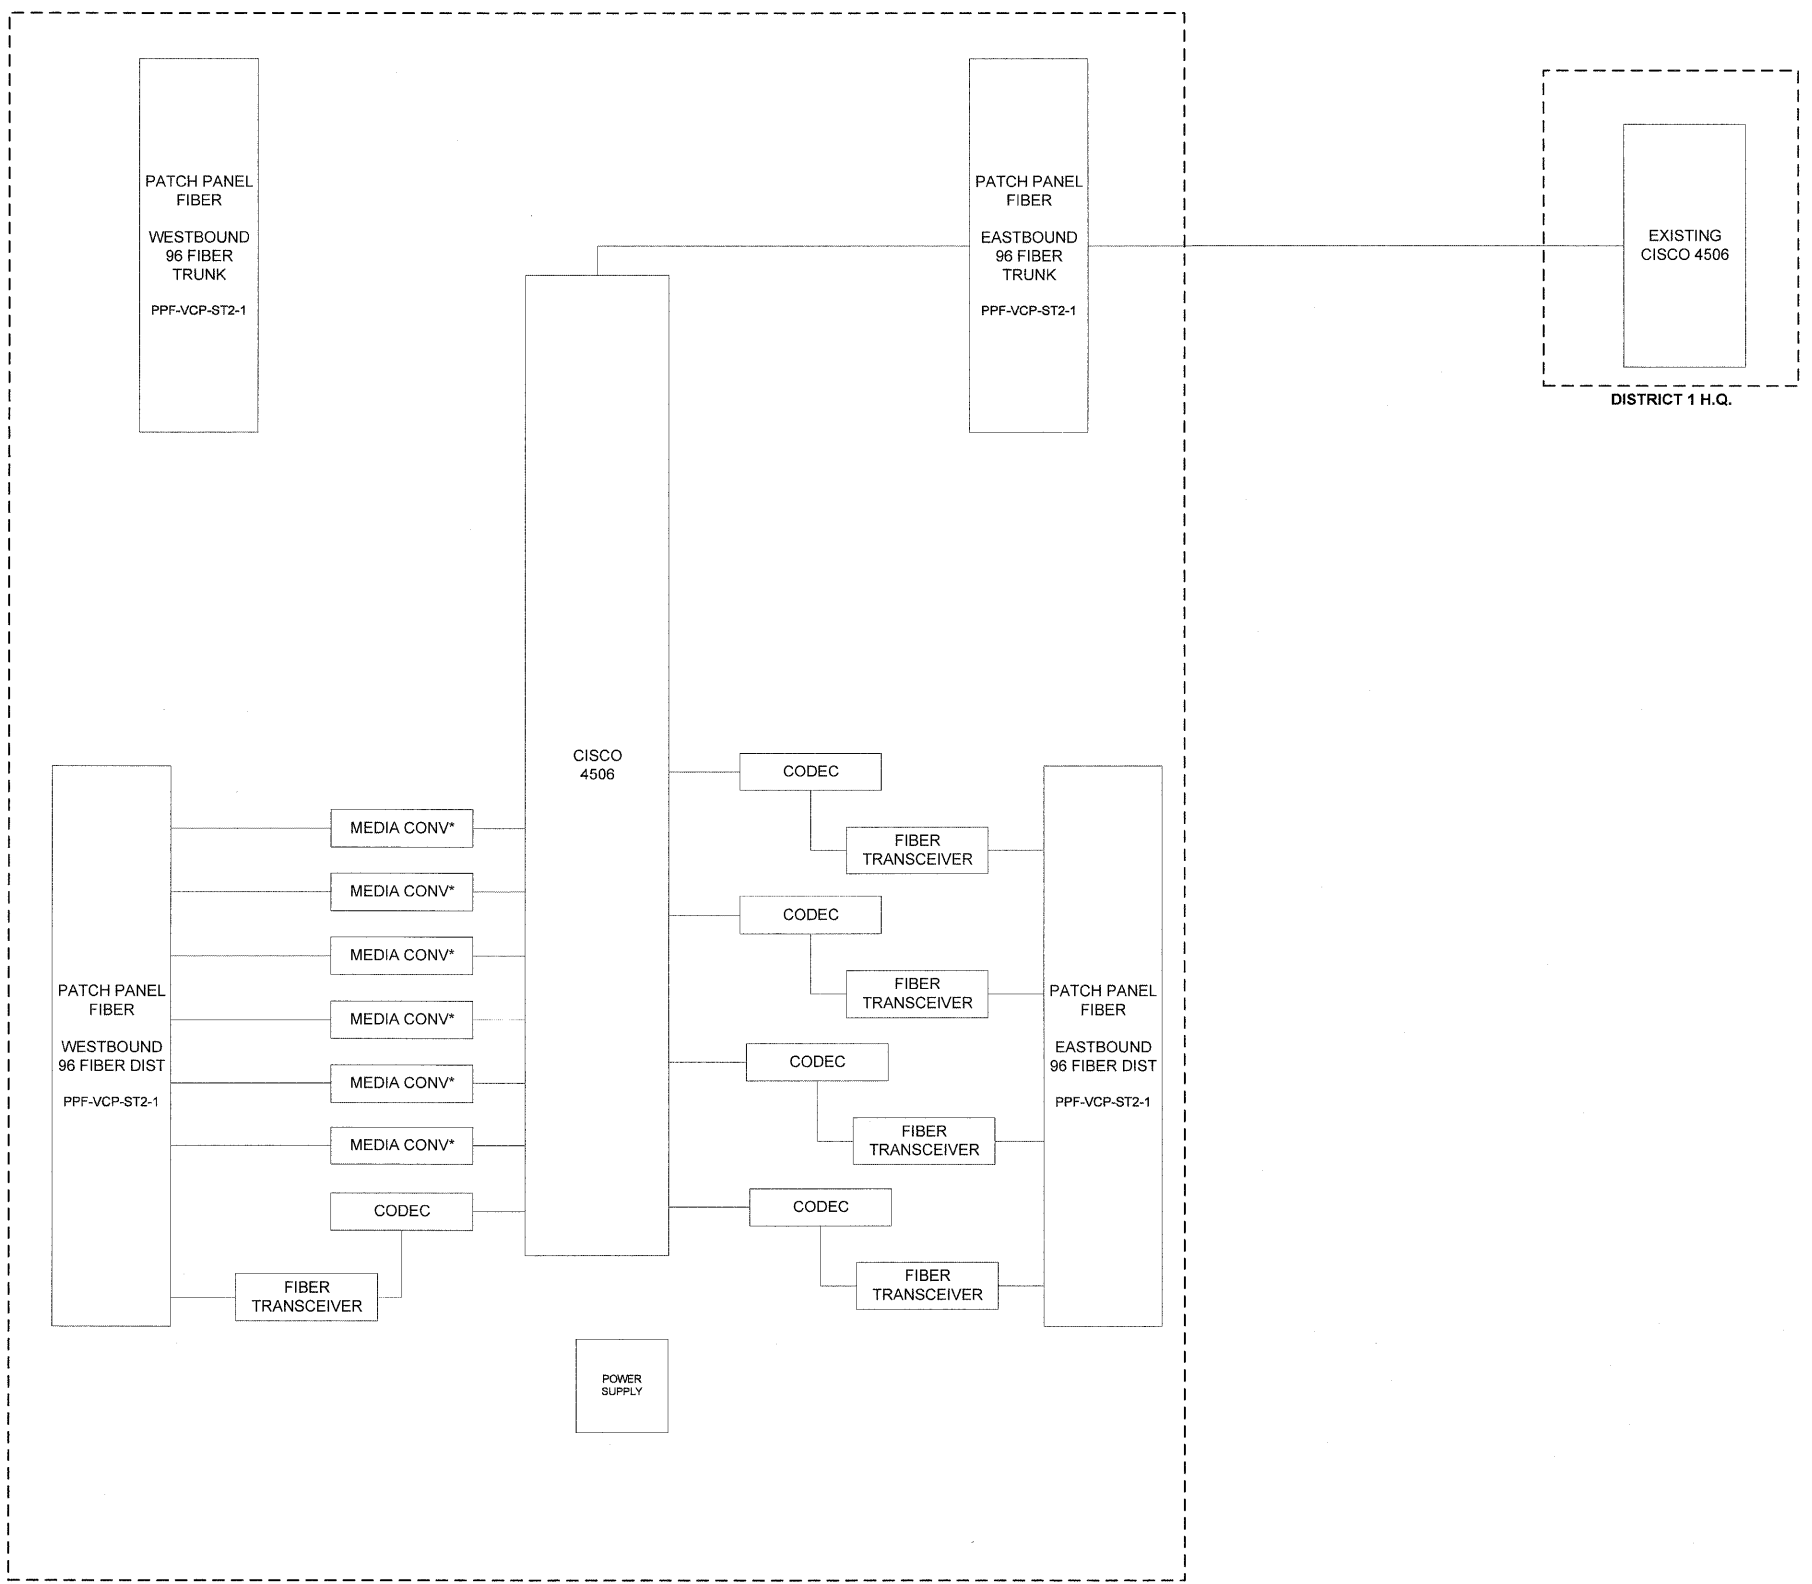

WEIGH STATION

FILE NAME	USER NAME	DESIGNED	REVISED
	PLOT SCALE	DRAWN	REVISED
	PLOT DATE	CHECKED	REVISED
		DATE	REVISED

STATE OF ILLINOIS
DEPARTMENT OF TRANSPORTATION

CCTV CAMERA EXPANSION - FAI 55 (US 6 TO I-294)
COMMUNICATIONS SHELTER BLOCK DIAGRAM
SCALE: NONE SHEET NO. ___ OF ___ SHEETS STA. _____ TO STA. _____

FAI RTE.	SECTION	COUNTY	TOTAL SHEETS	SHEET NO.
FAI55	2007-0821	*	74	64
CONTRACT NO.			60E01	
ILLINOIS FED. AID PROJECT				