


LEGEND

	ARROW BOARD
	WORK AREA
	SIGN
	DIRECTION INDICATOR BARRICADE WITH STEADY BURNING MONODIRECTIONAL LIGHT
	TYPE II BARRICADE, OR VERTICLE BARRICADE
	TYPE II BARRICADE, DRUM, OR VERTICLE BARRICADE WITH STEADY BURNING MONODIRECTIONAL LIGHT
	FLAGGER WITH TRAFFIC CONTROL SIGN

NOTE: CONTRACTOR SHALL REMOVE ANY CONFLICTING PAVEMENT MARKING

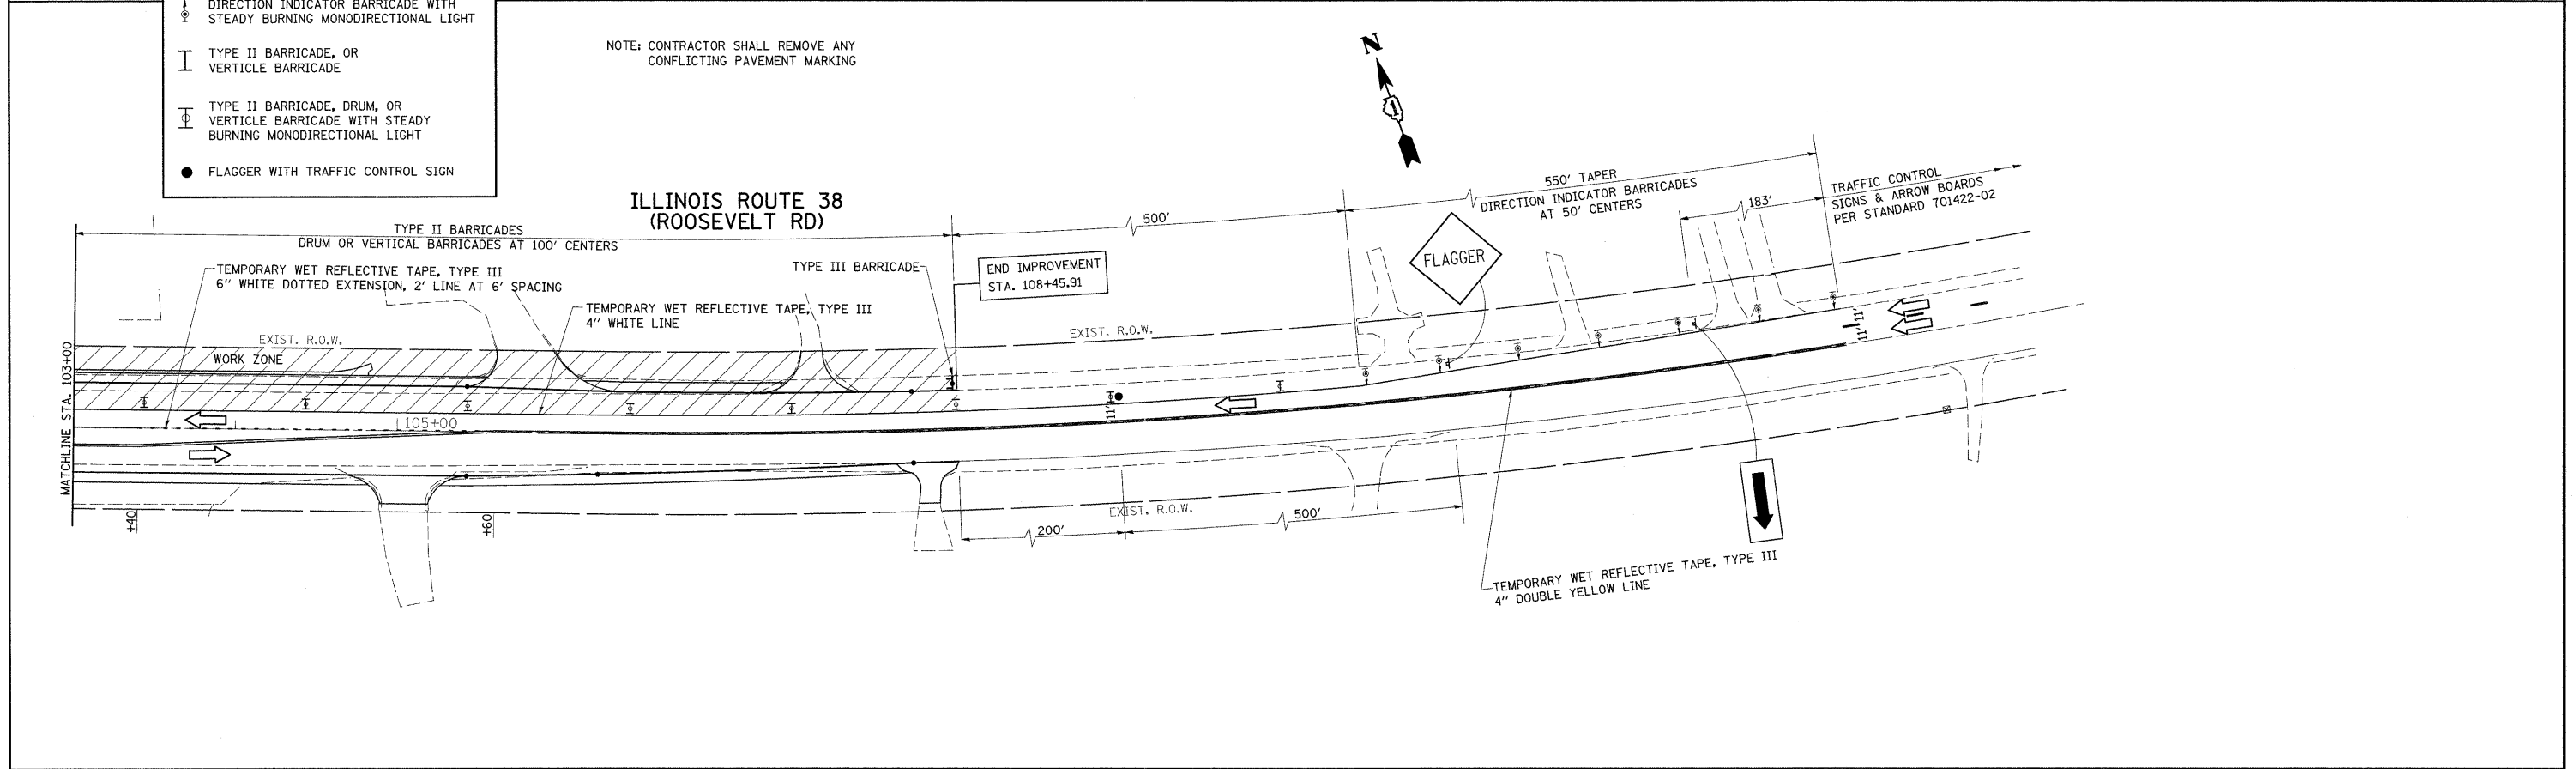

FILE NAME =	USER NAME = ulrichkd	DESIGNED -	REVISED -	STATE OF ILLINOIS DEPARTMENT OF TRANSPORTATION	IL. ROUTE 38 AT GARY'S MILL ROAD STAGING PLAN - STAGE II			F.A.P. RTE. =	SECTION	COUNTY	TOTAL SHEETS	SHEET NO.	
ci:\pwwork\pwwidot\ulrichkd\dms93600\p138607-sht-staging2.dgn	PLOT SCALE = 50.0000' / IN.	DRAWN -	REVISED -					347	2 Y-N	DUPAGE	40	12	
PLOT DATE = 3/16/2009	DATE -	CHECKED -	REVISED -					CONTRACT NO. 60E65			FED. ROAD DIST. NO.	ILLINOIS	FED. AID PROJECT
		DATE -	REVISED -					SCALE: 1"=50'	SHEET NO.	OF SHEETS	STA.	TO STA.	