
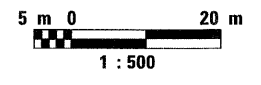


F.A.P. RTE.	SECTION	COUNTY	TOTAL SHEETS	SHEET NO.
337	(19 & 20) LS-5	LAKE	17	10
STA. 9+550		TO STA. 9+900		
FED. ROAD DIST. NO.		ILLINOIS	FED. AID PROJECT	
CONTRACT 60F55				

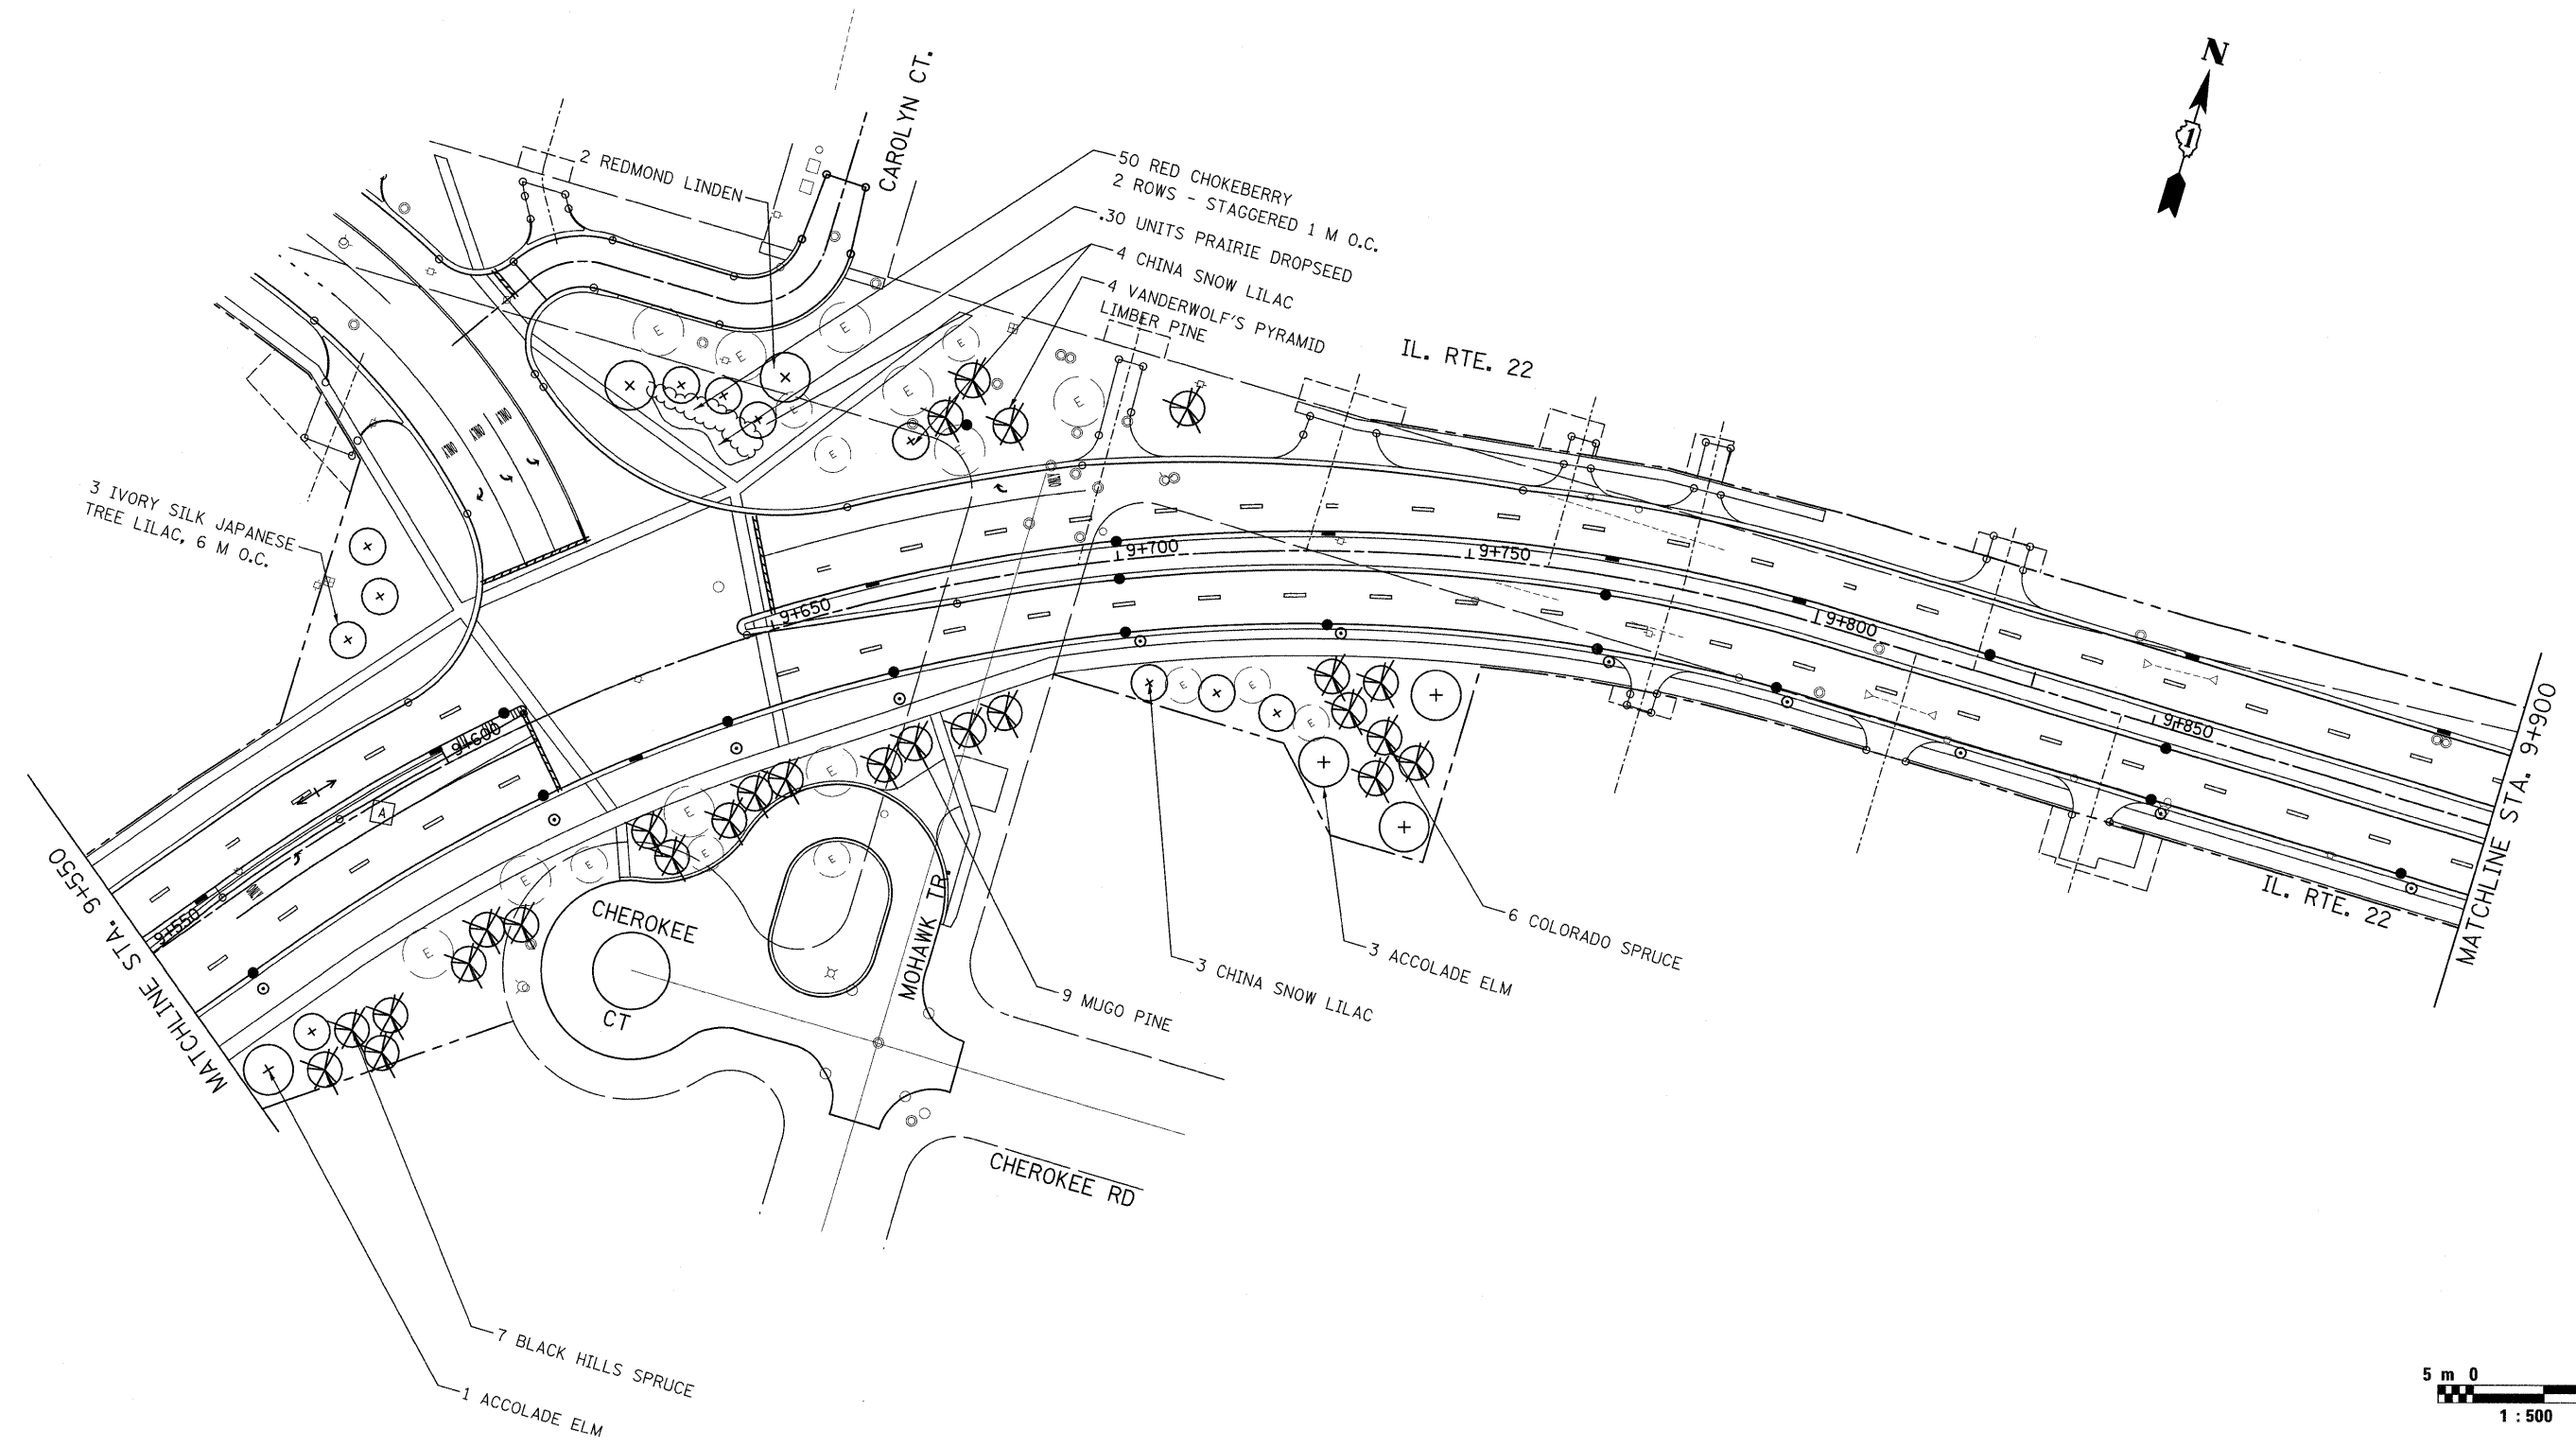

REVISIONS		ILLINOIS DEPARTMENT OF TRANSPORTATION IL. RTE. 22: W/O US 12 (RAND RD.) TO E/O QUENTIN RD. LANDSCAPING PLANS
NAME	DATE	
		SCALE: 1:500 DATE: 3/12/09 DRAWN BY CHECKED BY