
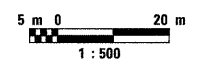
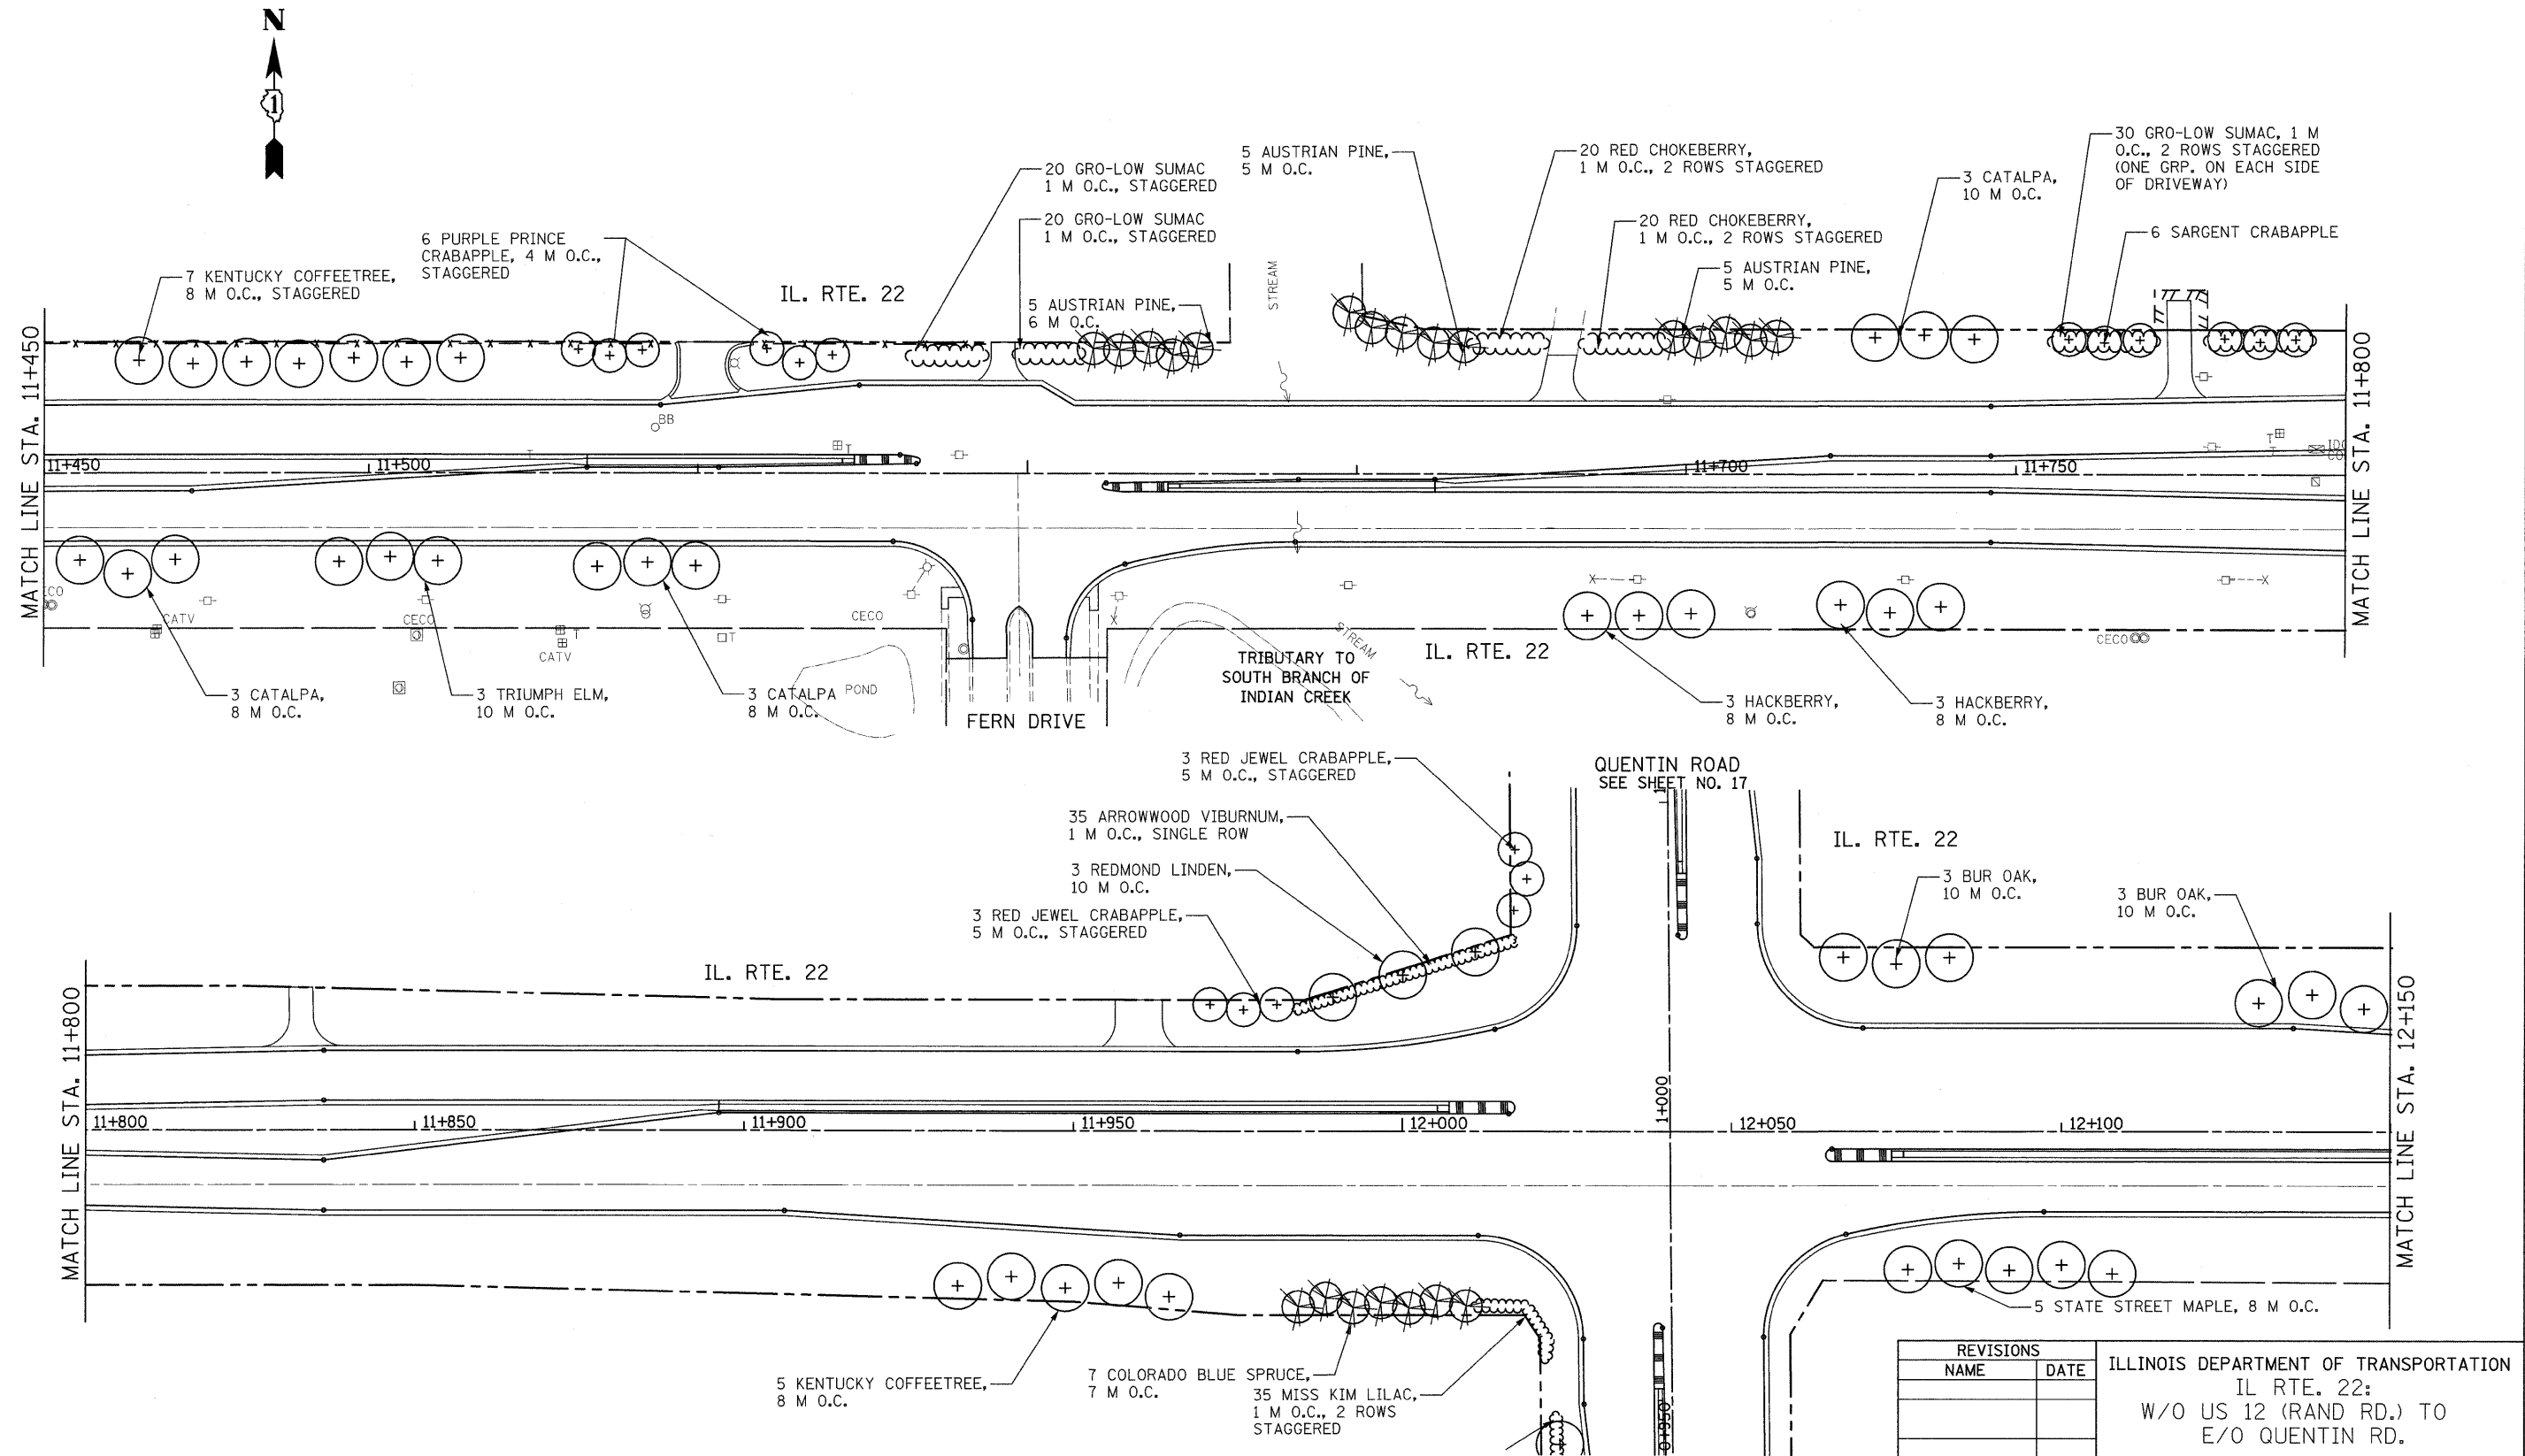


F.A.P. RTE.	SECTION	COUNTY	TOTAL SHEETS	SHEET NO.
337	(19 & 20) LS-5	LAKE	17	15
STA. 11+450		TO STA. 12+150		
FED. ROAD DIST. NO.	ILLINOIS	FED. AID PROJECT		
CONTRACT 60F55				

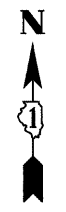

REVISIONS	
NAME	DATE

ILLINOIS DEPARTMENT OF TRANSPORTATION  
 IL RTE. 22;  
 W/O US 12 (RAND RD.) TO  
 E/O QUENTIN RD.  
 LANDSCAPING PLANS  
 SCALE 1:500 DRAWN BY  
 DATE 3/12/09 CHECKED BY

QUENTIN ROAD  
 SEE SHEET NO. 17

QUENTIN ROAD  
 SEE SHEET NO. 17