
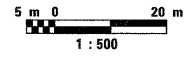
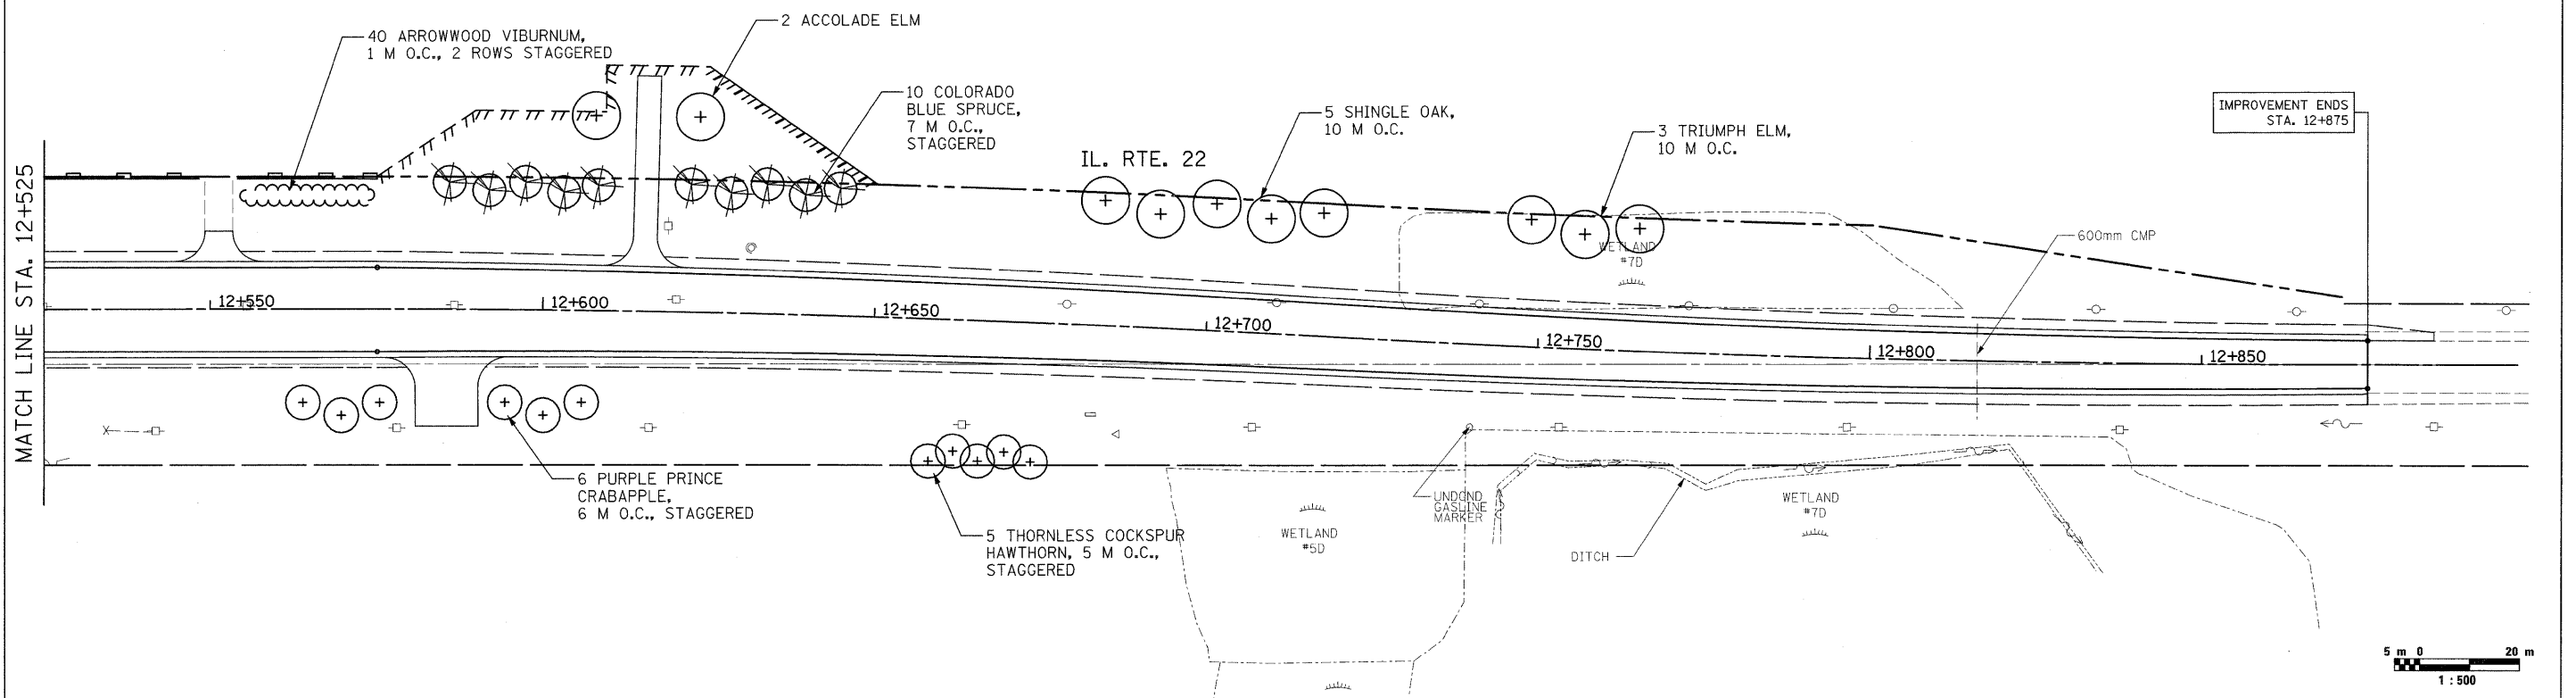


F.A.P. RTE.	SECTION	COUNTY	TOTAL SHEETS	SHEET NO.
337	(19 & 20) LS-5	LAKE	17	16
STA. 12+150		TO STA. 12+900		
FED. ROAD DIST. NO.	ILLINOIS FED. AID PROJECT		CONTRACT 60F55	

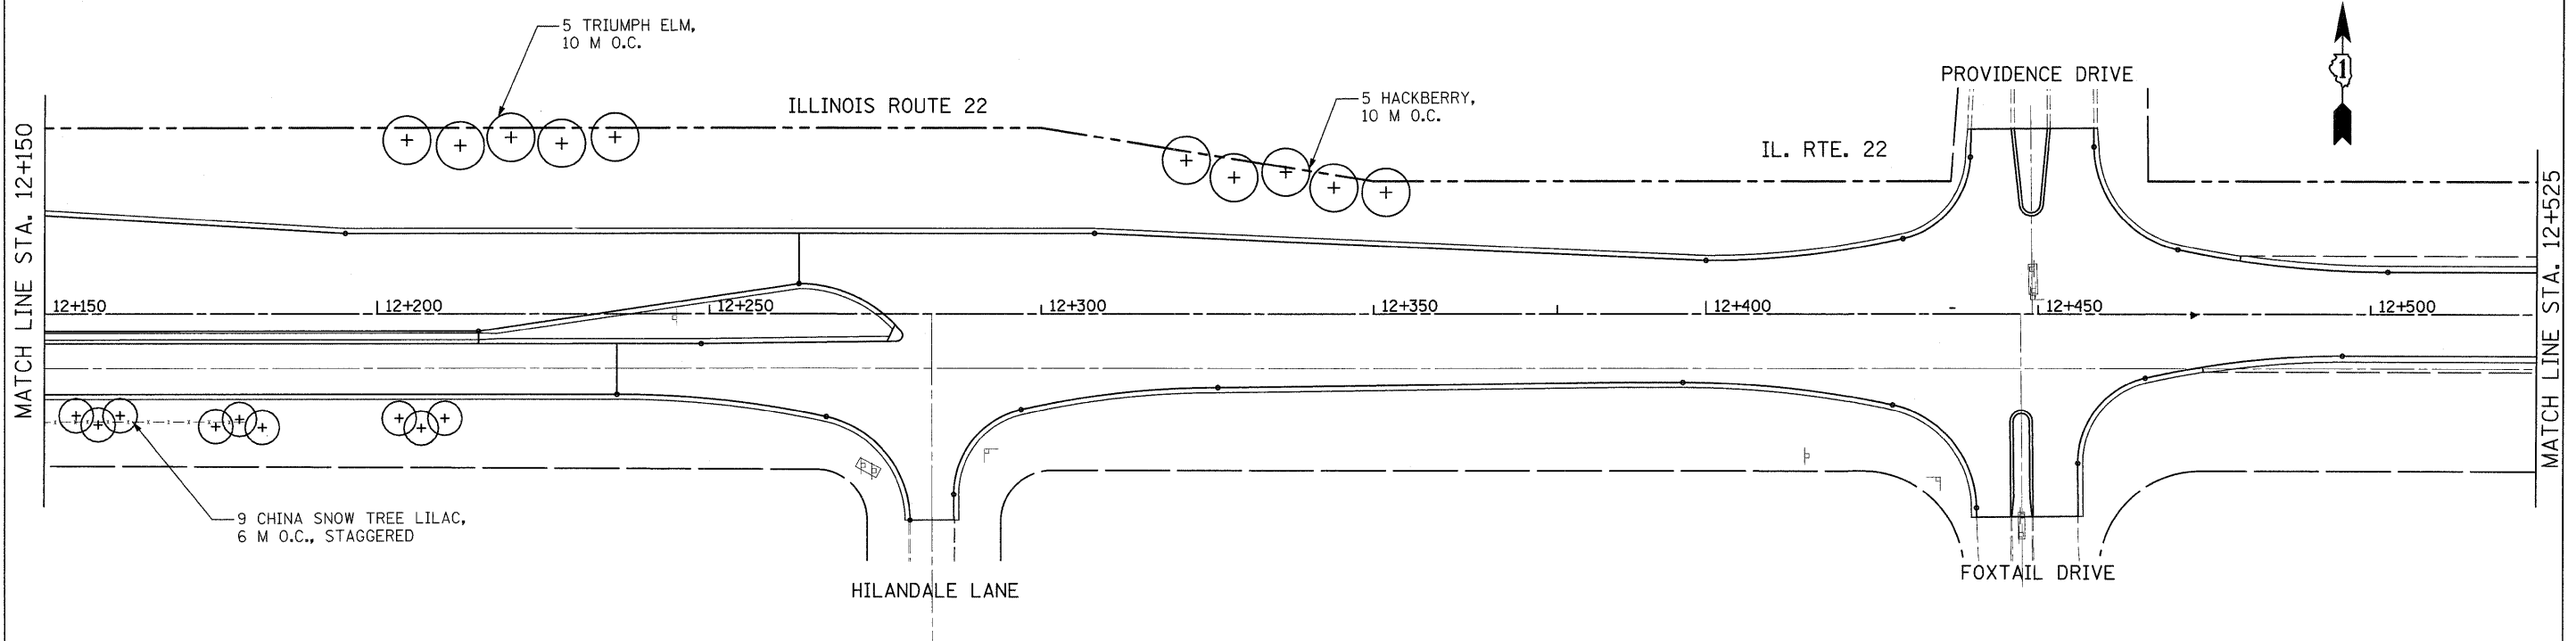

REVISIONS	
NAME	DATE

ILLINOIS DEPARTMENT OF TRANSPORTATION  
IL. RTE. 22:  
W/O US 12 (RAND RD.) TO  
E/O QUENTIN RD.  
LANDSCAPING PLANS

SCALE 1:500 DRAWN BY  
DATE 3/12/09 CHECKED BY