

F.A.P. RTE.	SECTION	COUNTY	TOTAL SHEETS	SHEET NO.
337	(19 & 20) LS-5	LAKE	17	17
STA. 0+600		TO STA. 1+375		
FED. ROAD DIST. NO.		ILLINOIS FED. AID PROJECT		
CONTRACT 60F55				



18 ARROWWOOD VIBURNUM
1 M O.C., 2 ROWS STAGGERED

5 STATE STREET MAPLE,
8 M O.C.

30 ARROWWOOD
VIBURNUM, 1 M O.C.,
2 ROWS STAGGERED

IMPROVEMENT BEGINS
STA. 0+600


QUENTIN ROAD

0+600 0+650 0+700 0+750 0+800 0+850 0+900 0+950

4 STATE STREET MAPLE,
8 M O.C.

FOR IL ROUTE 22
SEE SHEET NO. 15


FOR IL ROUTE 22
SEE SHEET NO. 15

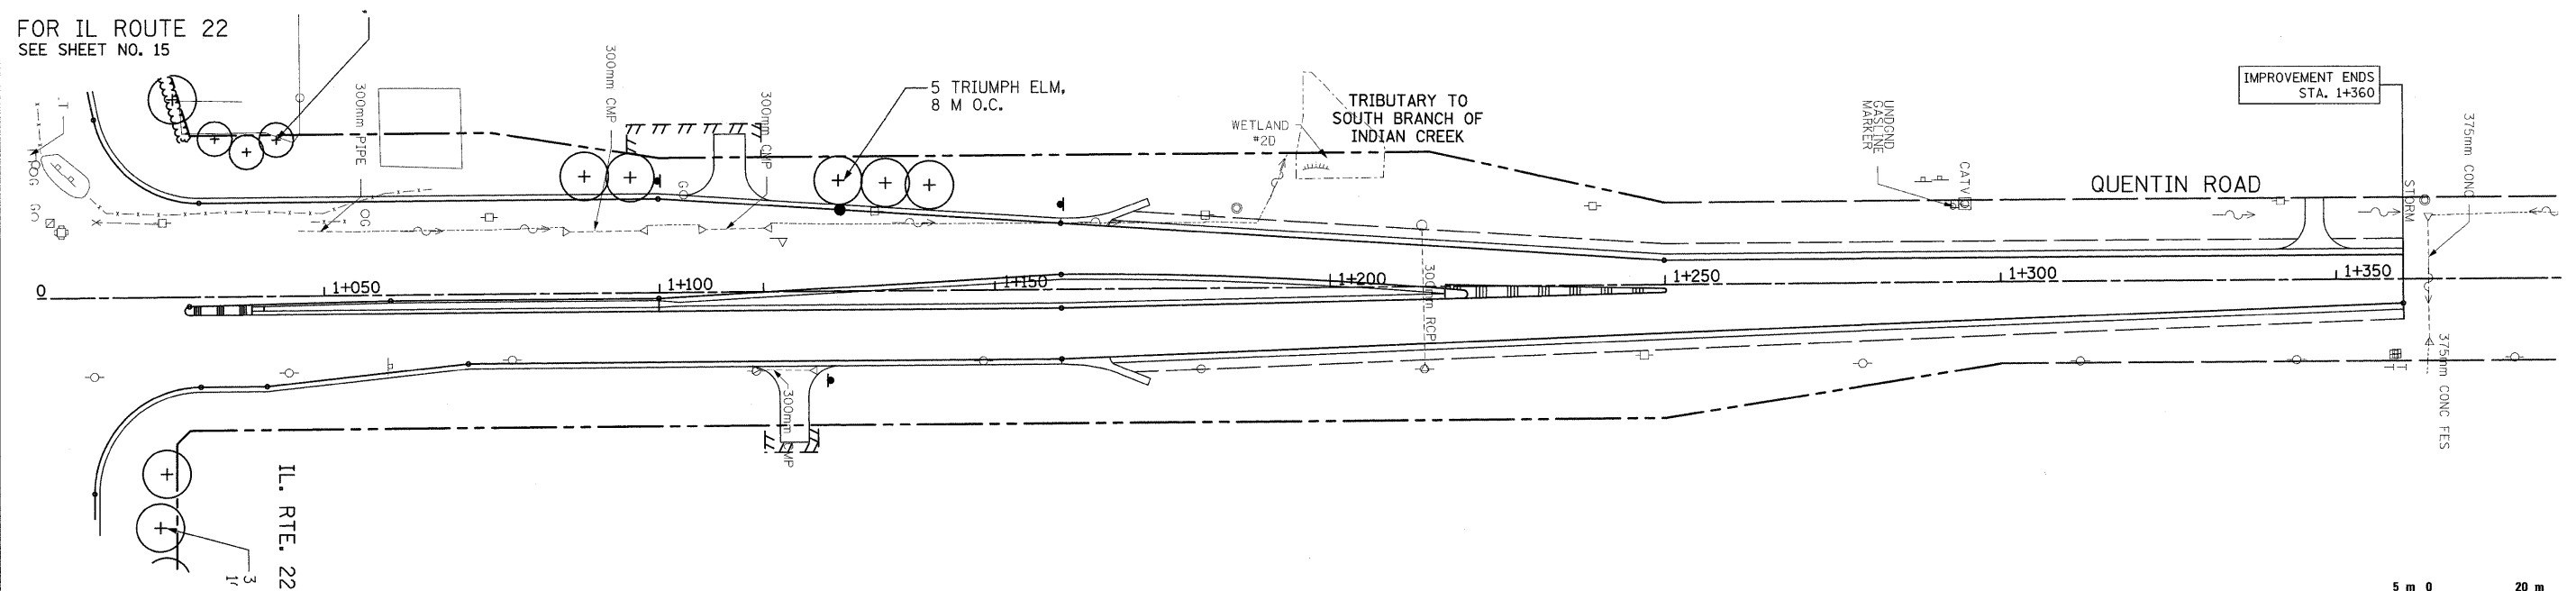

IMPROVEMENT ENDS
STA. 1+360

QUENTIN ROAD

IL. RTE. 22

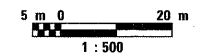

REVISIONS	
NAME	DATE

ILLINOIS DEPARTMENT OF TRANSPORTATION
 IL. RTE. 22:
 W/O US 12 (RAND RD.) TO
 E/O QUENTIN RD.
 LANDSCAPING PLANS
 SCALE 1:500 DRAWN BY
 DATE: 3/12/09 CHECKED BY