
 
 


 

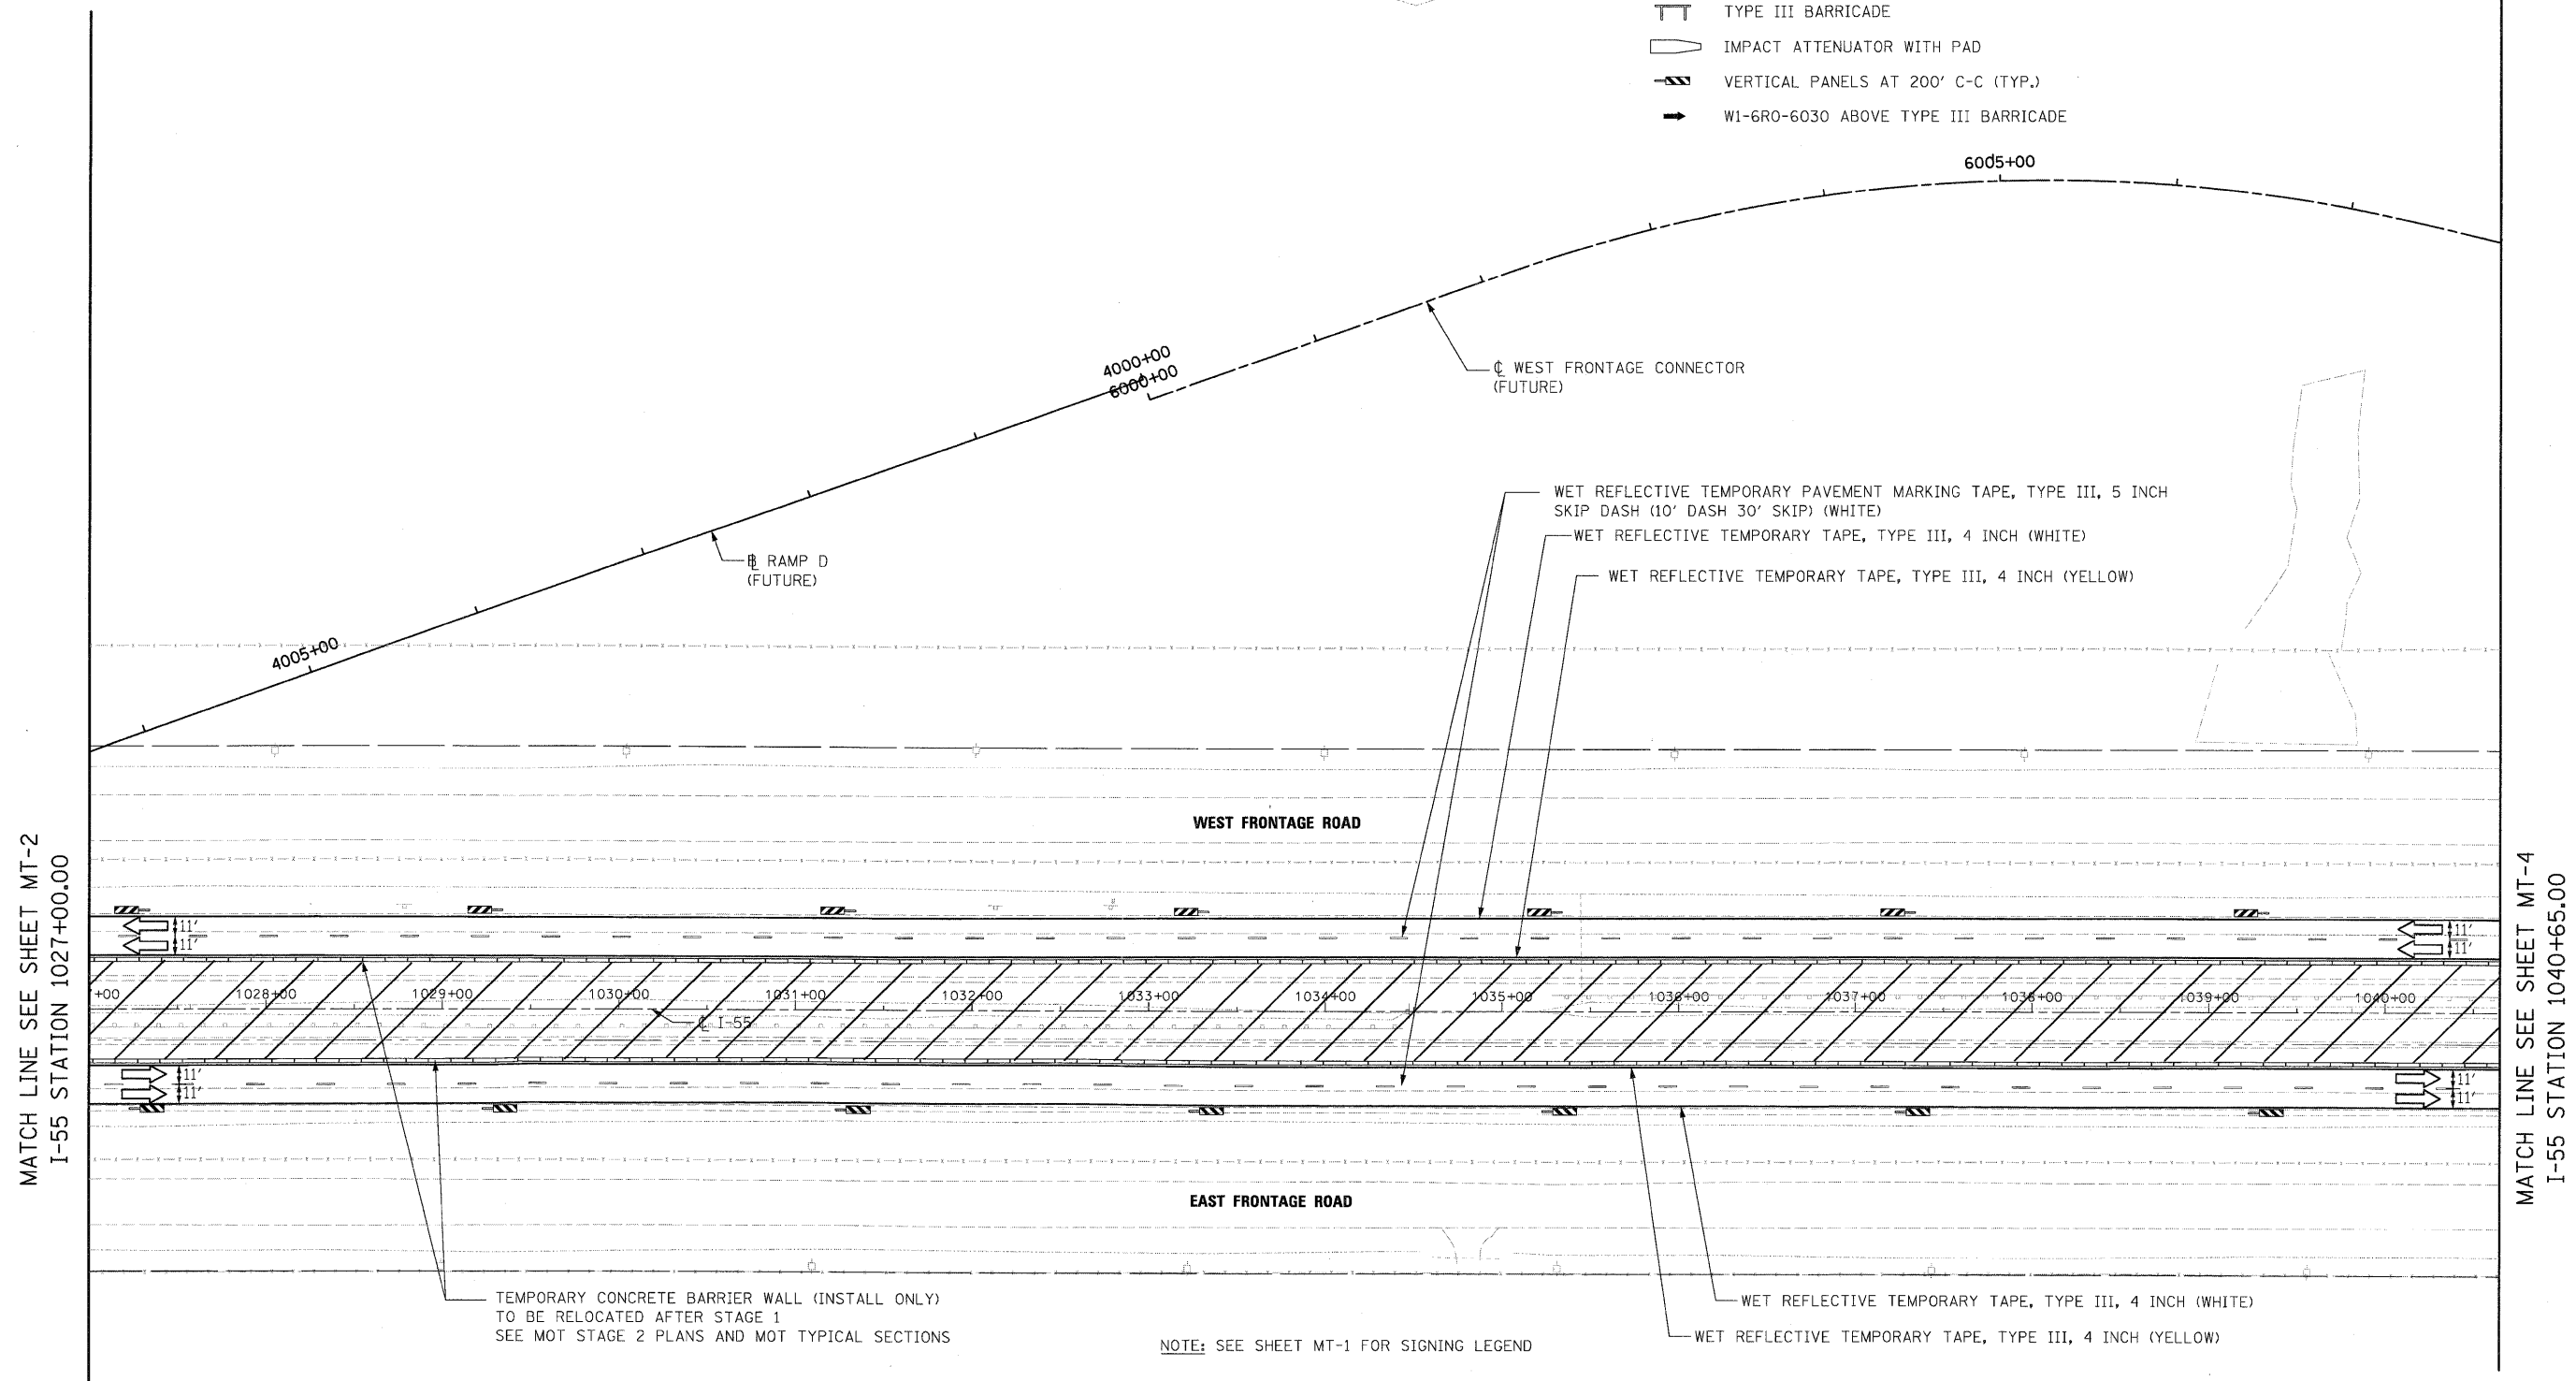


MAINTENANCE OF TRAFFIC LEGEND

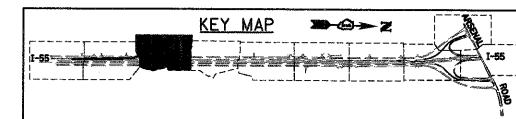
-  WORK ZONE
-  DIRECTION OF TRAFFIC
-  PLASTIC DRUMS WITH STEADY BURN LIGHTS SPACING AS SHOWN
-  TYPE III BARRICADE
-  IMPACT ATTENUATOR WITH PAD
-  VERTICAL PANELS AT 200' C-C (TYP.)
-  W1-6R0-6030 ABOVE TYPE III BARRICADE



MATCH LINE SEE SHEET MT-2
I-55 STATION 1027+00.00

MATCH LINE SEE SHEET MT-4
I-55 STATION 1040+65.00

NOTE: SEE SHEET MT-1 FOR SIGNING LEGEND



McDonough Associates Inc.
Engineers / Architects
130 East Randolph Street Chicago, Illinois 60601

FILE NAME = D160F71-SHT-STAGING13.dgn	USER NAME = TKJvegel	DESIGNED - TRK	REVISED -
		DRAWN - TRK	REVISED -
		CHECKED - DLT	REVISED -
		DATE - 03/20/09	REVISED -

STATE OF ILLINOIS
DEPARTMENT OF TRANSPORTATION

MAINTENANCE OF TRAFFIC
I-55 STAGE 1

SCALE: 1"=50' SHEET NO. 3 OF 10 SHEETS STA. 1027+00.00 TO STA. 1040+65.00

F.A.I. RTE.	SECTION	COUNTY	TOTAL SHEETS	SHEET NO.
55	99-2HB-2-R	WILL	171	46
CONTRACT NO. 60F71				

FED. ROAD DIST. NO. 1 ILLINOIS FED. AID PROJECT

FINAL