


EXIST. CURVE CURA33
 PI STA. = 229+95.60
 $\Delta = 37^\circ 17' 22''$ (LT)
 $D = 8^\circ 12' 02''$
 $R = 698.68'$
 $T = 235.74'$
 $L = 454.72'$
 $E = 38.70'$
 $e = \text{-----}$
 T.R. = -----
 S.E. RUN = -----
 P.C. STA. = 227+59.86
 P.T. STA. = 232+14.58

RAMP "B" (TO MANHATTAN-MONEE ROAD)
 MATCHLINE RAMP "B"
 BITUMINOUS RAMP

WETLAND SITE 4
 TOTAL AREA = 555.9811 SOYD
 AREA IN R.O.W. = 277.6714 SOYD

MATCHLINE STA. 1355+00

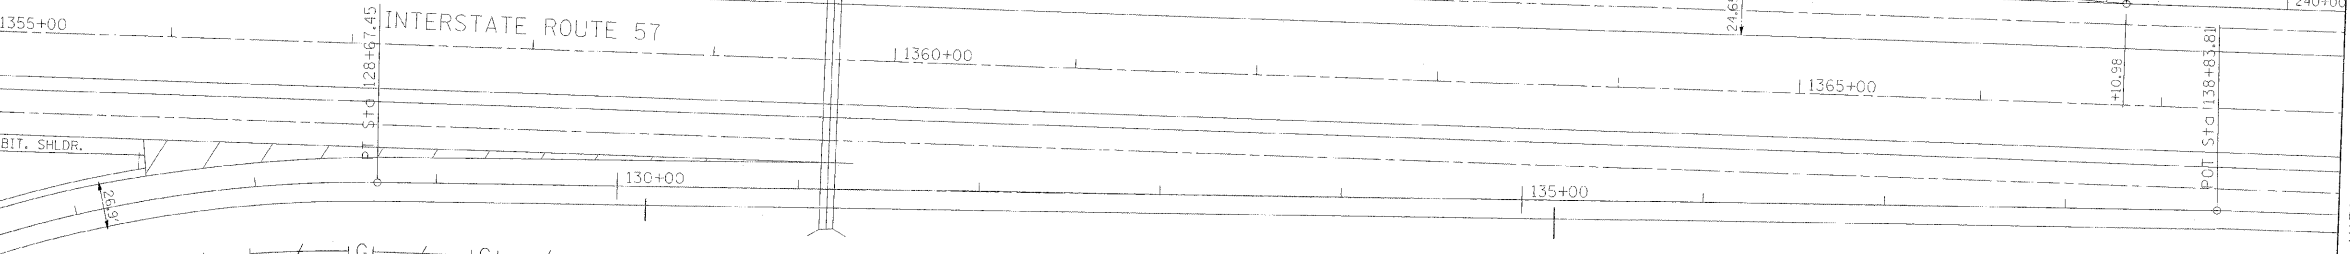

RAMP "C" FROM
 MANHATTAN-MONEE ROAD

EXIST. CURVE CURC03
 PI STA. = 126+79.10
 $\Delta = 32^\circ 10' 22''$ (RT)
 $D = 8^\circ 18' 33''$
 $R = 689.55'$
 $T = 198.85'$
 $L = 387.19'$
 $E = 28.10'$
 $e = \text{-----}$
 T.R. = -----
 S.E. RUN = -----
 P.C. STA. = 124+80.25
 P.T. STA. = 128+67.45

FOR REFERENCE ONLY
 CONSTRUCTED
 UNDER CONTRACT 62253

FILE NAME = #FILEL#	USER NAME = #USER#	DESIGNED -	REVISED -	STATE OF ILLINOIS DEPARTMENT OF TRANSPORTATION	I-57 PROPOSED LIGHTING PROJECT STA. 1355+00 TO 1368+00	F.A.I. RTE.	SECTION	COUNTY	TOTAL SHEETS	SHEET NO.
	PLOT SCALE = #SCALE#	DRAWN -	REVISED -			157	2008-082L	COOK/WILL	49	21
PLOT DATE = #DATE#	CHECKED -	REVISED -	SCALE: 1"=50'-0"	SHEET NO. OF SHEETS	STA. 1355+00 TO STA. 1368+00	ILLINOIS FED. AID PROJECT				
	DATE					CONTRACT NO. 60F84				